


1 : 150
FIRST FLOOR LEVEL



VIEW 2



1 : 200

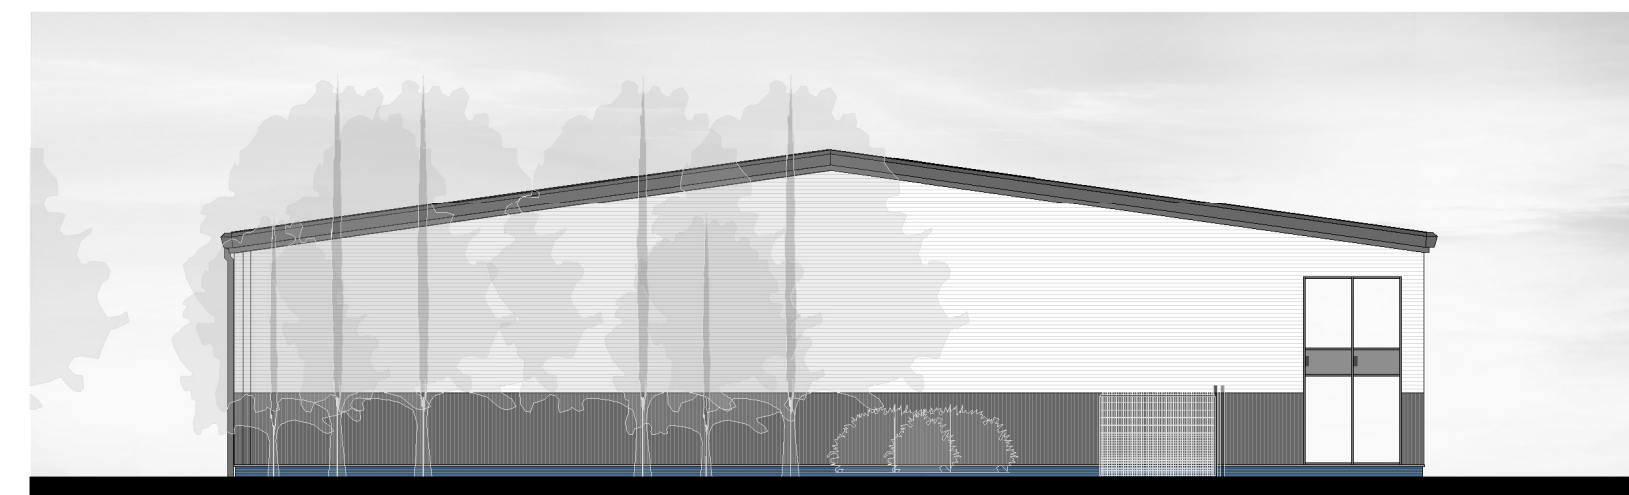

1 : 200

- [illegible]

STATUS	PURPOSE OF ISSUE
--------	------------------

i.m. *Design Studio*

 Chartered Institute of
Architectural Technologists
Registered Practice

27 Park Avenue,
Skewen, SA106RU

PROJECT

Mardon Park
Baglan Energy Park,
South Wales

TITLE
UNIT A

CLIENT	GBV Properties Ltd

DRAWN BY JM	CHECKED BY JR	DATE 30/06/20
SCALE (@ A1) As indicated	PROJECT NUMBER Project Number	
DRAWING NUMBER A1 - A501		REV A