


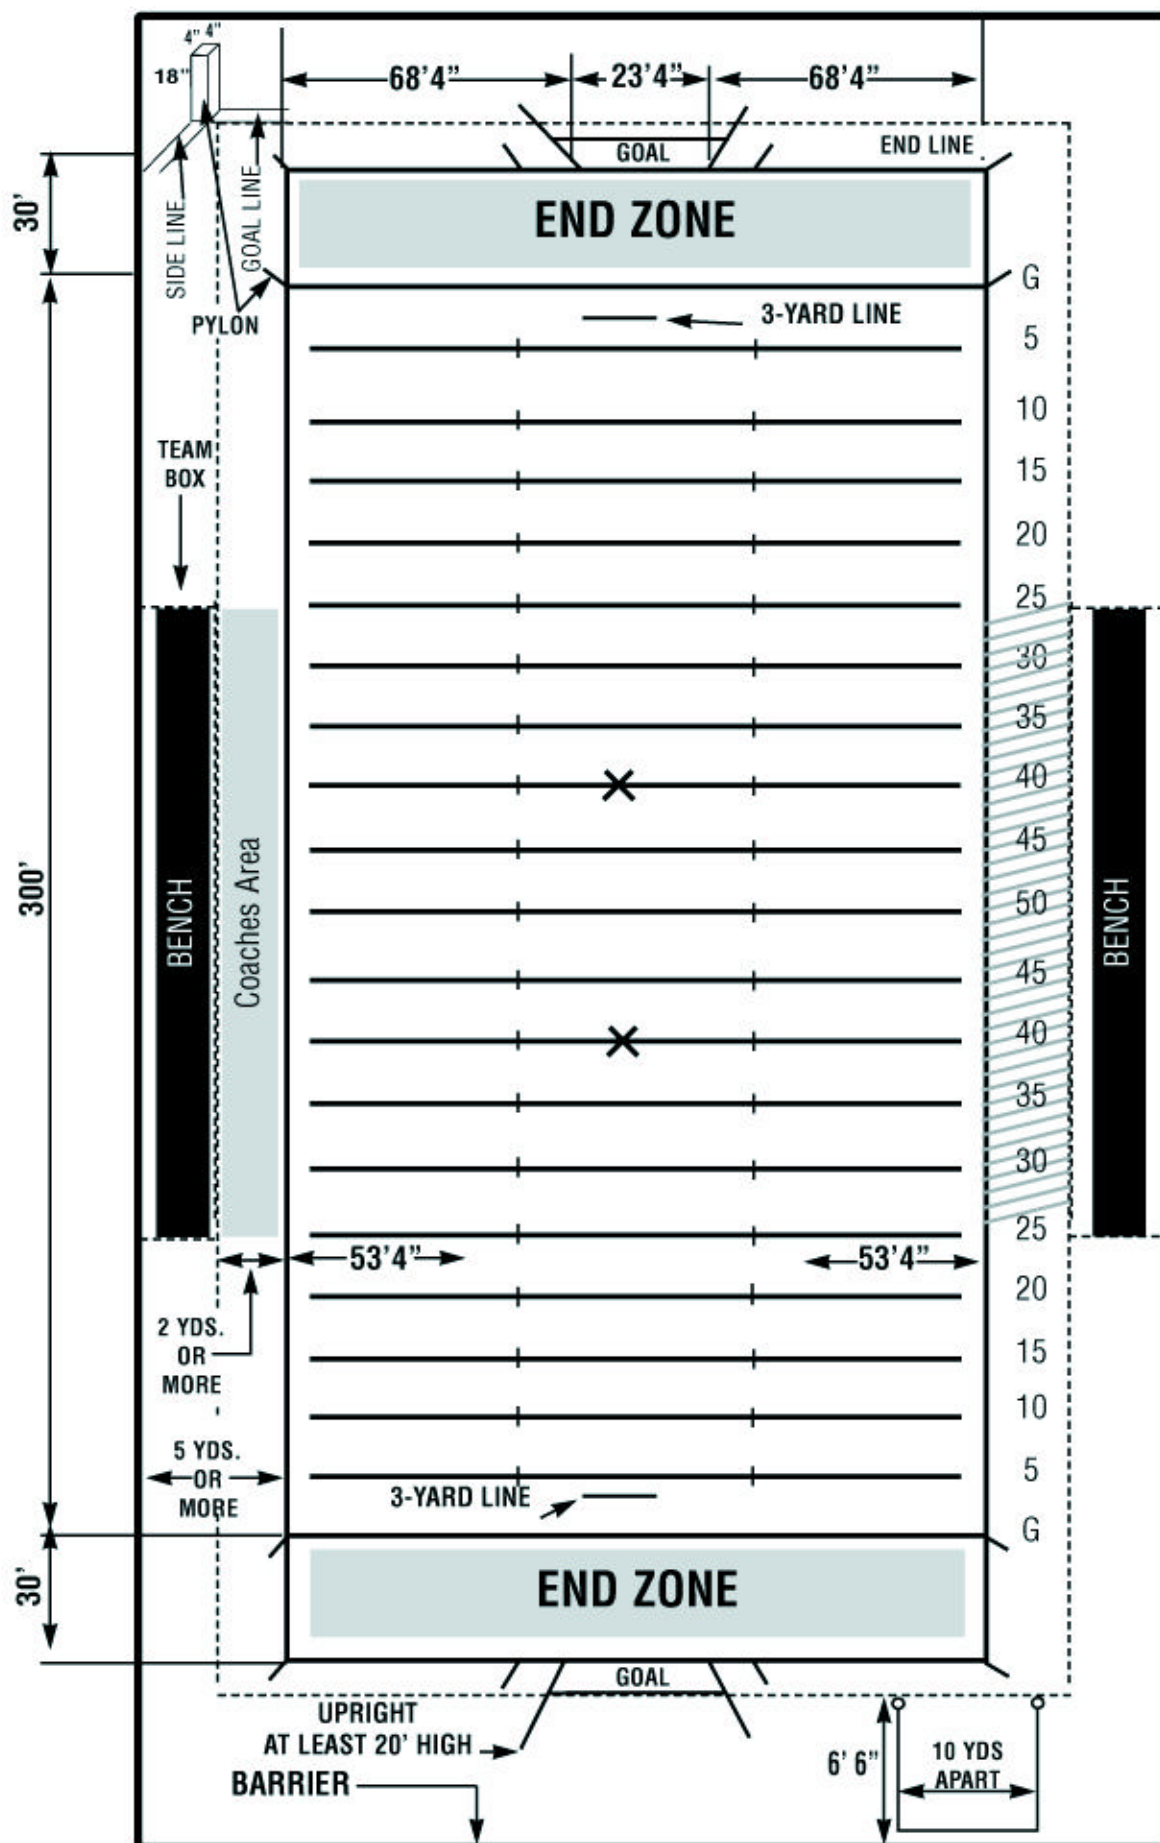

NOTE: Game administration may place on the field, at the inbounds lines, yard-line extensions that should be 24 inches in length and four inches in width.

NOTE: Game administration may place on the field, four inches from each sideline, yard-line extensions that should be 24 inches in length and four inches in width; and/or, at each yard line, numbers that should be six feet in height and four feet in width. The tops of the numbers should be nine yards from the sideline and may include directional arrows next to the yard-line numbers indicating the direction toward the nearest goal line.