

90% SUBMISSION
 SHEET NO. 0
 CONTRACT NO. 2100000000000000
C101
 PROJECT NUMBER 2100000000000000
 DATE 10/16/2019
 DRAWN BY
 CHECKED BY
 AS NOTED 11


MONTGOMERY COUNTY
GENSLIDE COMBINE
JENKINTOWN - WYNCOTE STATION
ACCESSIBILITY IMPROVEMENTS
CIVIL
 OVERALL PLAN

DATE PRINTED: 10/22/2019 2:24:14 PM
 C:\PWORKING\GSP\W\DMC\F\RL\ND\04\4804\04\CP-01.DWG

REV	DATE	DESCRIPTION	BY	CHKD	APPD

Gannett Fleming
 1324 MARKET ST., 15th FL.
 PITTSBURGH, PA 15222
 412.766.2600
 www.gannett-flaming.com

CONTRACT NO. 2100000000000000
 PROJECT NUMBER 2100000000000000
 SHEET NO. 0
 CONTRACT NO. 2100000000000000
 DATE 10/16/2019
 DRAWN BY
 CHECKED BY
 AS NOTED 11

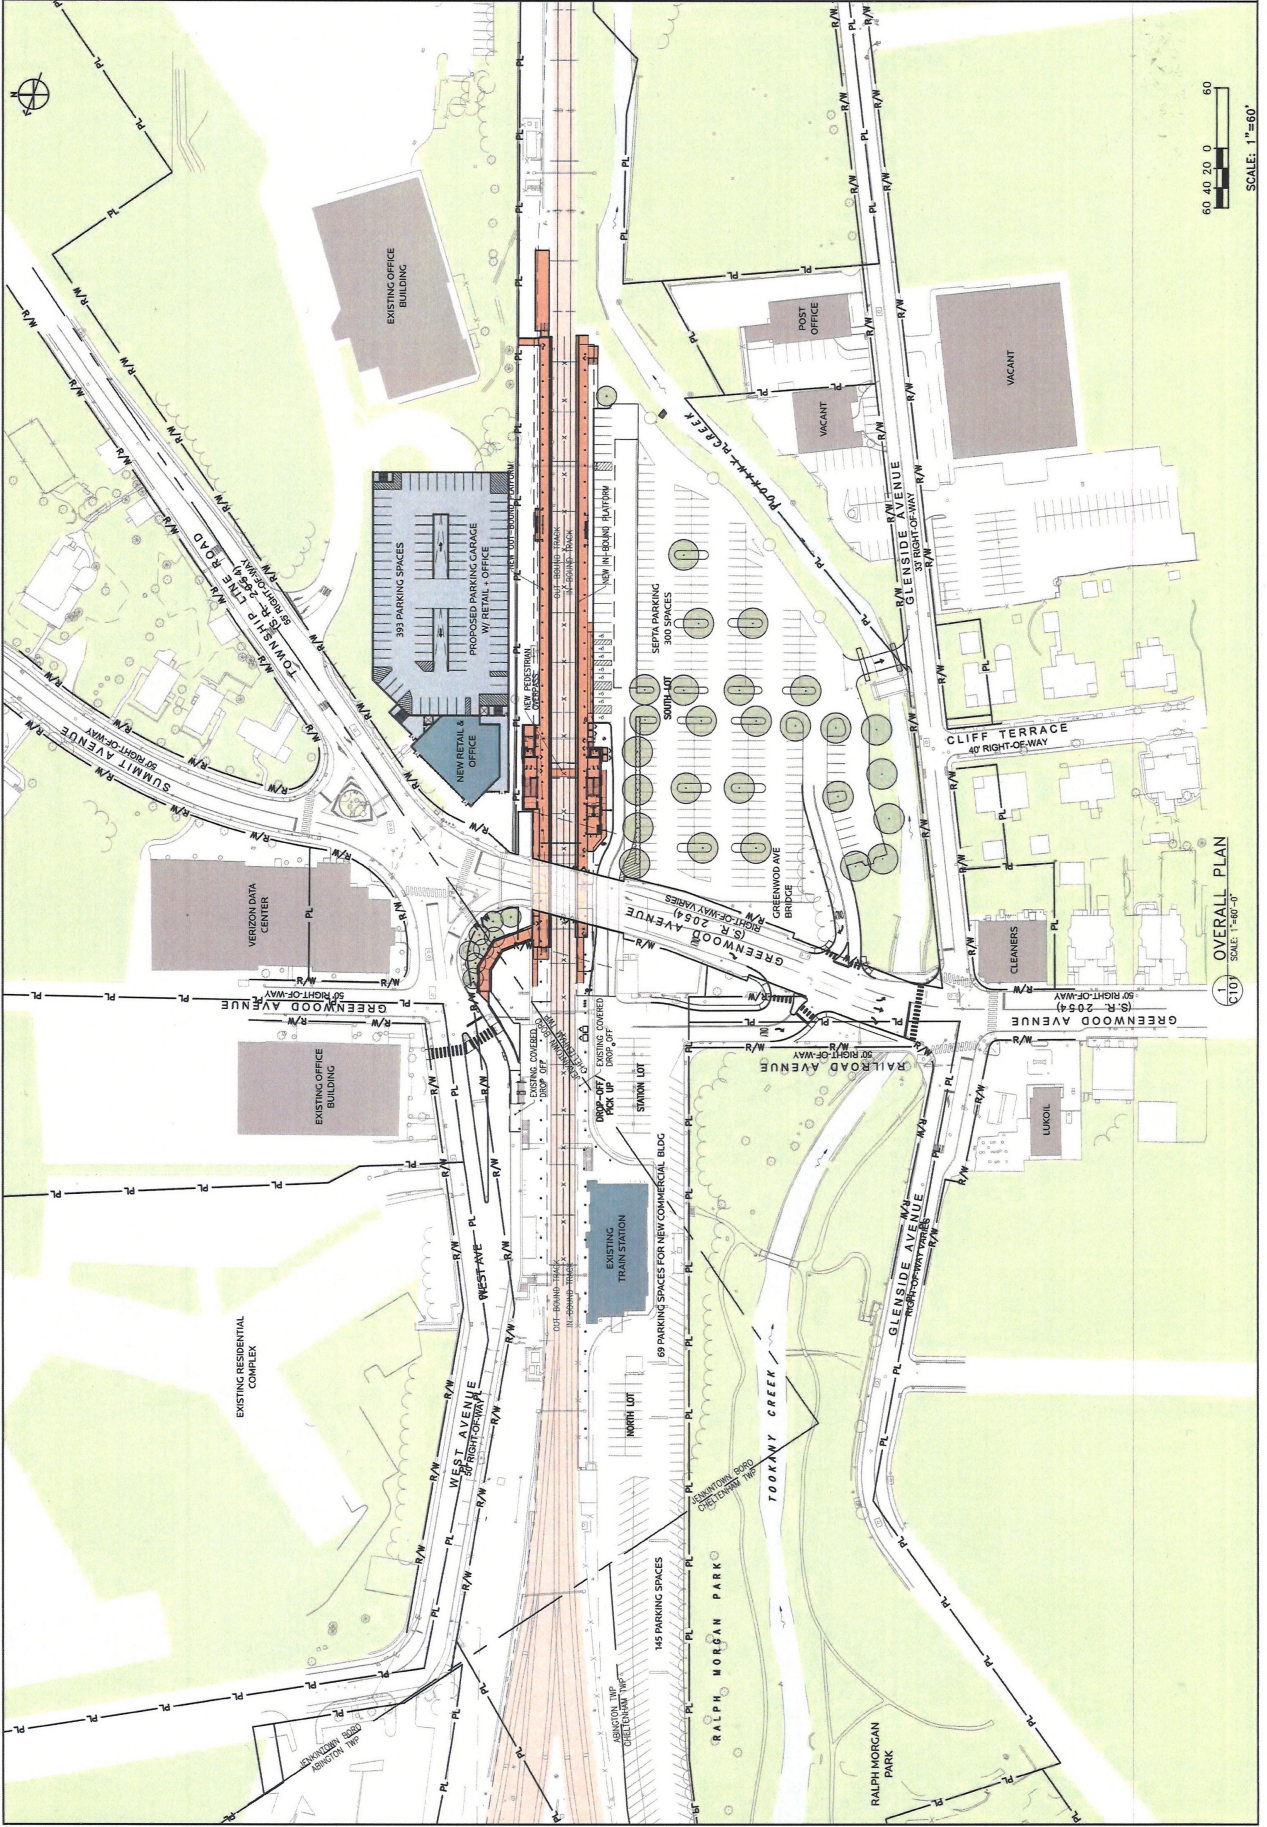

1 OVERALL PLAN
 SCALE: 1"=60'-0"