


50.04 MW Project Building Layout

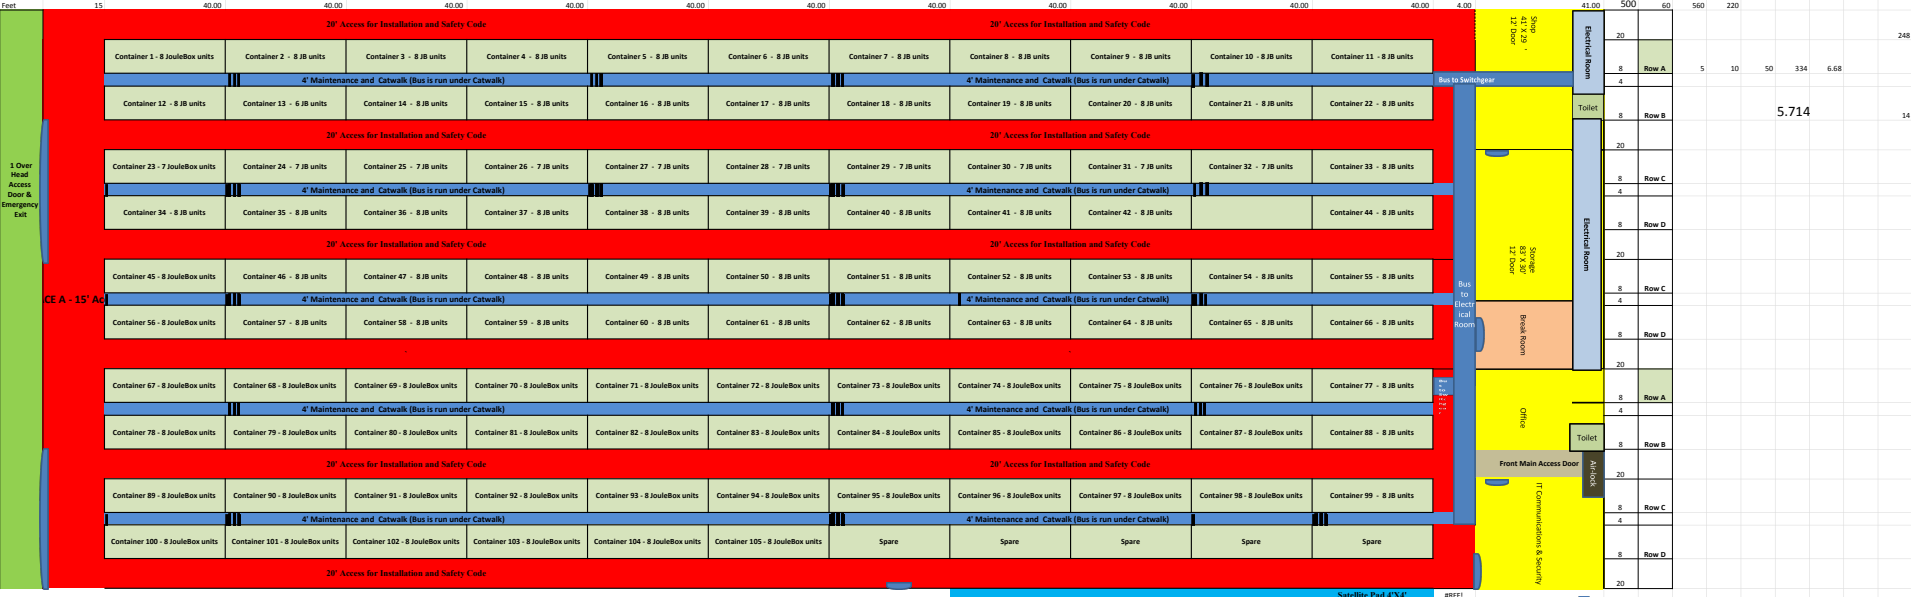

MW	Building m2	Land m2	Units	Solar Panels	Notes
50.4	10,219.33	12,500 +/-	834	150 panels	NOTE: Air-lock front door Note: Stair ways on each end next if mezzanine is used

5.714

Satellite Pad 4'x4'

HRE11

220 20 240