PAINTING REQUIREMENTS

- THE CEILING PAINT COLOR IS INTENDED TO ENCOMPASS THE ROOF FRAMING STRUCTURE. WALL/CEILING TRANSITION PAINT LINE TO BE A STRAIGHT LINE PARALLEL TO THE FINISHED FLOOR ELEVATION THAT EXTENDS 2" BELOW THE LOWEST STRUCTURAL ROOF MEMBER OR MOST COMMON STRUCTURAL ELEMENT IF A SINGLE BEAM IS CONSIDERABLY LOWER THEN THE MAJORITY OF THE MEMBERS - THIS DOES NOT INCLUDE ANY WALL KICKERS OR MISCELLANEOUS FRAMING MEMBERS -WALL PAINT TO EXTEND A MINIMUM OF 12'-0" ABOVE FINISHED FLOOR ELEVATION - VERIFY EXACT TRANSITION WITH OWNER
- GENERAL CONTRACTOR TO PAINT ALL WALLS TO UNDERSIDE OF ROOF DECK, UNLESS THE FOLLOWING CONDITIONS ARE MET:
- SPACE IS ENTIRELY ENCLOSED BY 4 WALLS WITH SHEATHING TO ROOF DECK
- DROPPED CEILING IS INSTALLED THROUGHOUT SPACE - NO POSSIBILITY OF VIEWING ANY WALL AREA ABOVE CEILING FROM
- CEILING PAINT IS TO ACHIEVE 100% COVERAGE WITH NO BLEED THROUGH - CONTRACTOR TO PROVIDE PRIMER AND AS MANY COATS NECESSARY TO ACHIEVE 100% COVERAGE. THIS INCLUDES ALL DUCTWORK, PIPING, CONDUIT AND ATTACHMENTS
- ENSURE ALL PAINTED SURFACE ACHIEVE COMPLETE COVERAGE ALL SURFACES PREVIOUSLY UNFINISHED TO RECEIVE PRIMER AND 2 COATS OF PAINT MINIMUM - WALL PAINT TO BE EGGSHELL - CEILING PLANK TO BE
- GENERAL CONTRACTOR TO PAINT ALL WALLS PRIOR TO INSTALLATION OF ANY WALL FINISHES ON PERPENDICULAR INTERSECTING WALLS TO ALLOW FOR CLEAN FINISH EDGE
- 6. IF FIBERGLASS SHOWER INSERTS ARE USED, PAINT WALLS ABOVE 7. DOOR & WINDOW FRAMES TO MATCH ADJ. WALL FINISHES - SEE DTL.

FLOORING REQUIREMENTS

I. GENERAL CONTRACTOR TO INSTALL ALL VINYL FLOORING SO THAT THE PLANK IS ORIENTATED IN THE LONG DIRECTION OF THE ROOM - TYPICAL


2. RUBBER FLOORING IS MANUFACTURED IN ROLLS THAT ARE 4'-0" WIDE, AND IN CUSTOM LENGTHS FOR EACH CLUB. CONTRACTOR IS TO ORDER MATERIAL IN THE PROPER LENGTH TO ELIMINATE BUTT JOINTS WITHIN A 4'-0" WIDE RUN. THE ONLY SEAMS THAT ARE ALLOWED ARE SEAMS BETWEEN THE 4'-0" ROLLS. THIS IS A CUSTOM PRODUCT AND MUST BE ORDERED A MINIMUM OF (4) FOUR WEEKS PRIOR TO INSTALLATION.


3. TURF FLOORING IS MANUFACTURED IN ROLLS THAT ARE 6'-0" WIDE, AND IN CUSTOM LENGTHS FOR EACH CLUB. CONTRACTOR IS TO ORDER MATERIAL IN THE PROPER LENGTH TO ELIMINATE BUTT JOINTS WITHIN A 6'-0" WIDE RUN. THE ONLY SEAMS THAT ARE ALLOWED ARE SEAMS BETWEEN THE 6'-0" ROLLS. THIS IS A CUSTOM PRODUCT AND MUST BE ORDERED A MINIMUM OF (4) FOUR WEEKS PRIOR TO INSTALLATION. ORDER TURF IN FOOT INCREMENTS.

4. FLOORING AND WALL PROTECTION PANELS TO BE ACCLIMATED TO SPACE CONDITIONS FOR A MINIMUM OF 48 HOURS PRIOR TO INSTALLATION.

DECOR PLAN LEGEND

- TILE FLOOR TRANSITION REFER TO 2/A4.0
- SHOWER FLOOR TRANSITION REFER TO 1/A7.1 TYPICAL
- 3 TILE T-4 AT SHOWER FLOOR TYPICAL
- FLOOR TRANSITION STRIP REFER TO 8/A7.2
- ALIGN FLOORING TRANSITION AT CORNER OF WALL
- 6 'AFIT NATION' WALL GRAPHIC COORDINATE PLACEMENT WITH OWNER

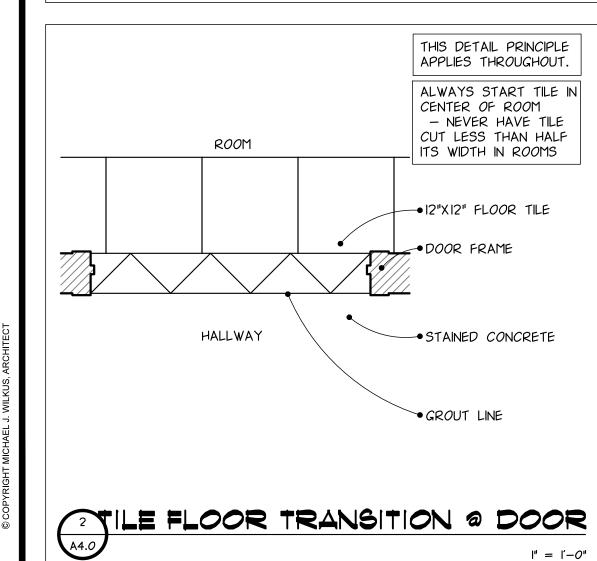

 

INTERIOR DECOR PLAN SYMBOL LEGEND


- FLOOR FINISH

15 Ninth Aveune North, Hopkins, MN 55343 Phone: 952.941.8660/ www.wilkusarch.com

CONSULTANT:

ANYTIME FITNESS, LLC 12181 MARGO AVE SOUTH HASTINGS, MN 55033 PHONE: (651) 438-5000

PROJECT INFORMATION:

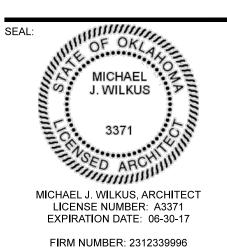

EXPIRATION DATE: 06-30-17


DRAWN BY: DAA CHECKED BY: KMB

PERMIT SET

PROJECT LOCATION: DURANT, OK

SHEET NUMBER / TITLE:

INTERIOR DECOR PLAN

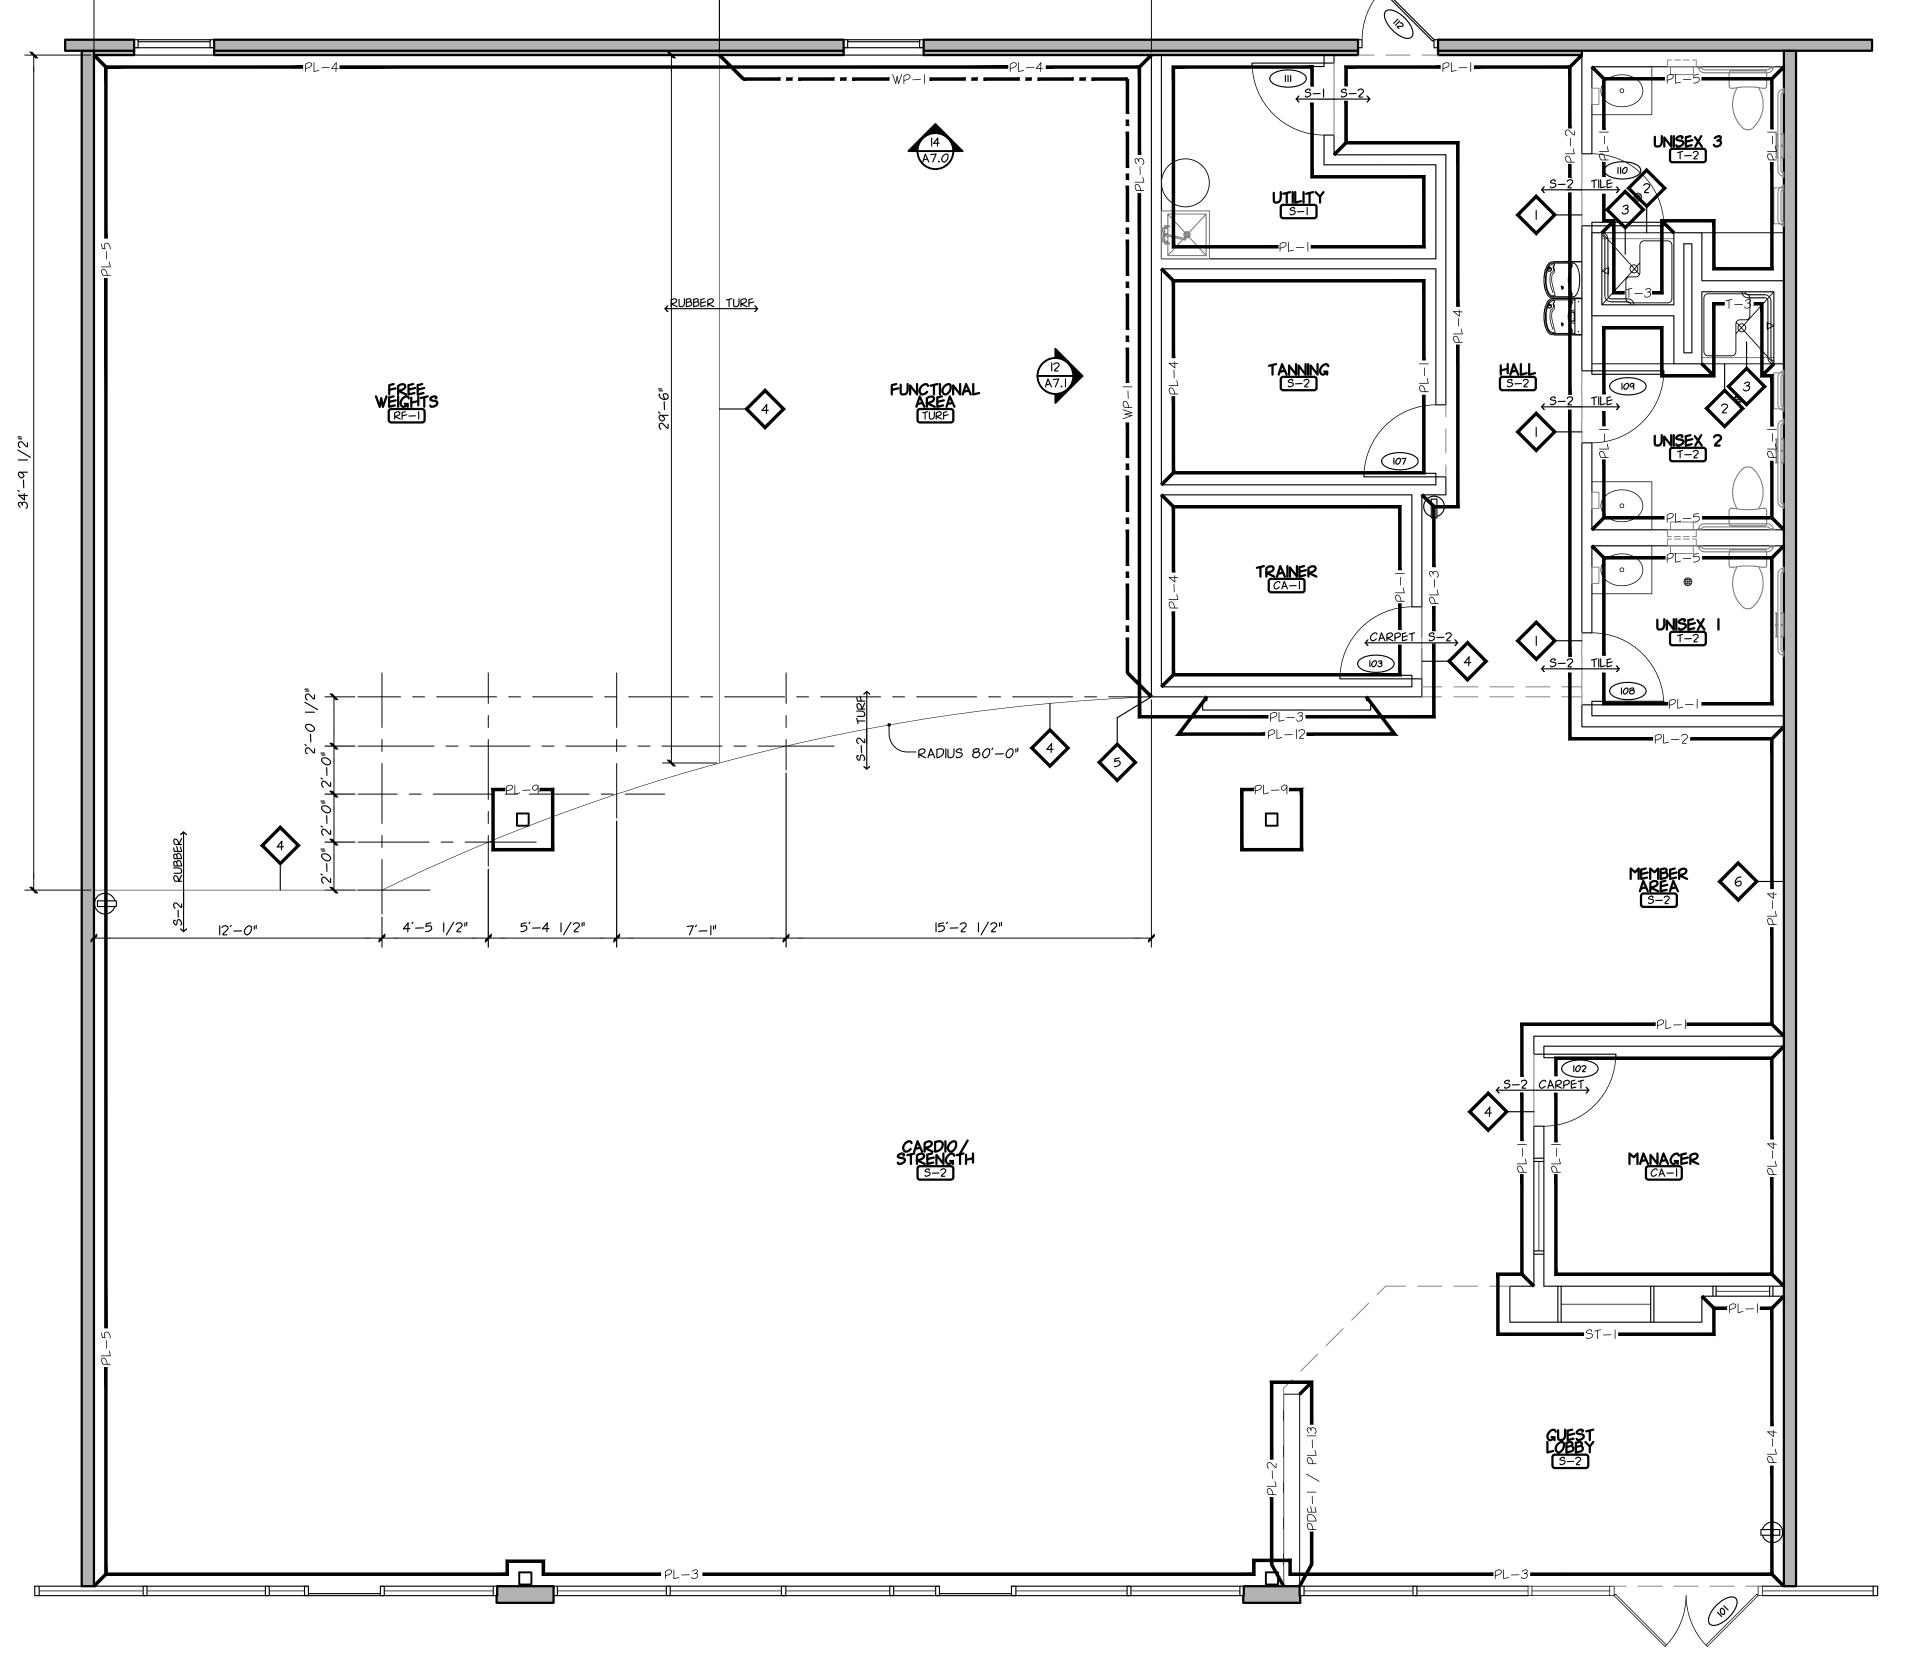

NOTE: ELEMENTS INTERIOR DECOR SCHEME SELECTED - REFER TO SHEET A5.0 FOR FINISH SELECTIONS





INTERIOR DECOR PLAN