



THE DESIGN AND DETAILS
DISCLOSED HEREIN ARE THE
EXCLUSIVE PROPERTY OF
DAN WINTER ARCHITECT AND
SHALL NOT BE COPIED OR
REPRODUCED IN WHOLE OR
IN PART WITHOUT ITS PRIOR
WRITTEN CONSENT.

DAN WINTER, ARCHITECT

SUBWAY SANDWICH SHOP
2 E. Main St.
Tuttle, Ok. 73089

**DAN WINTER
ARCHITECT**

**1024 EAST
FIRST STREET
WICHITA, KS.
67214**

PH. 316-267-7142

**FRAMING
DETAILS**

DATE
NOV. 19, 2015


DRAWN BY:
APEX
CHECKED BY:
BDC

SHEET NO.

S3.0




1600 Baltimore Ave. Suite
102 Kansas City, MO
64108
Ph: 816.421.3222
Fax: 816.421.1050
www.apex-engineers.com

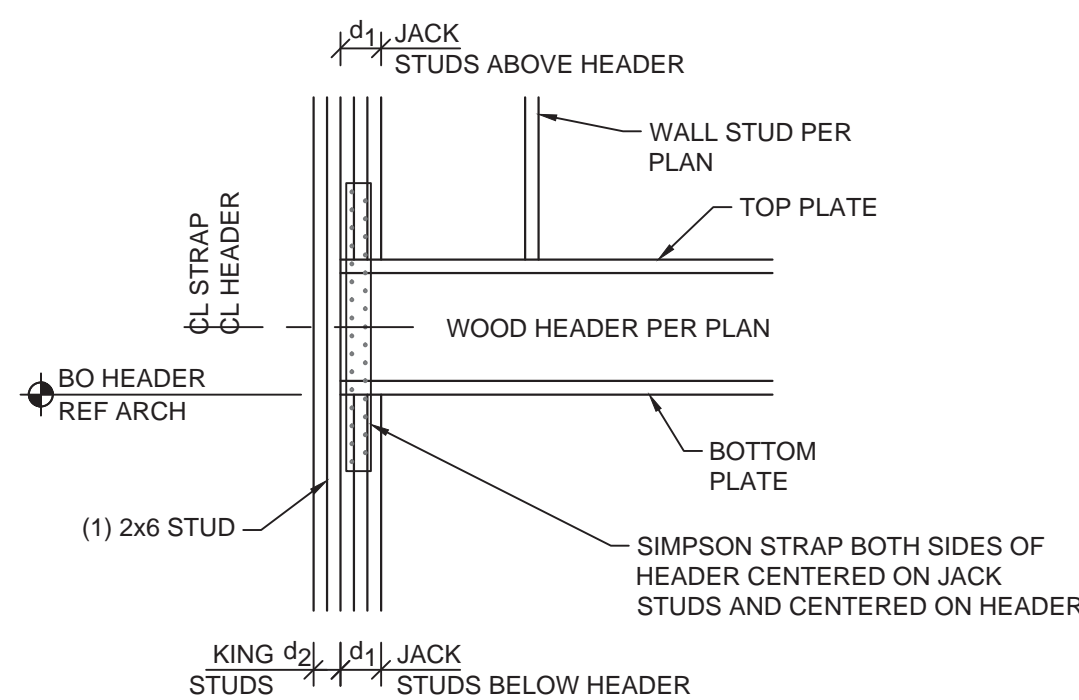


JAMB SCHEDULE			
OPENING WIDTH	# OF STUDS		STRAP TYPE
	d ₁	d ₂	
UP TO 3'-4"	1	1	SIMPSON MSTC28 WITH 16d NAILS
3'-5" TO 10'-0"	2	2	SIMPSON MSTC40 WITH 16d NAILS
10'-1" TO 19'-0"	3	3	SIMPSON MSTC66 WITH 16d NAILS


5
S3.0 TYPICAL JAMB SCHEDULE
SCALE: 1" = 1'-0"

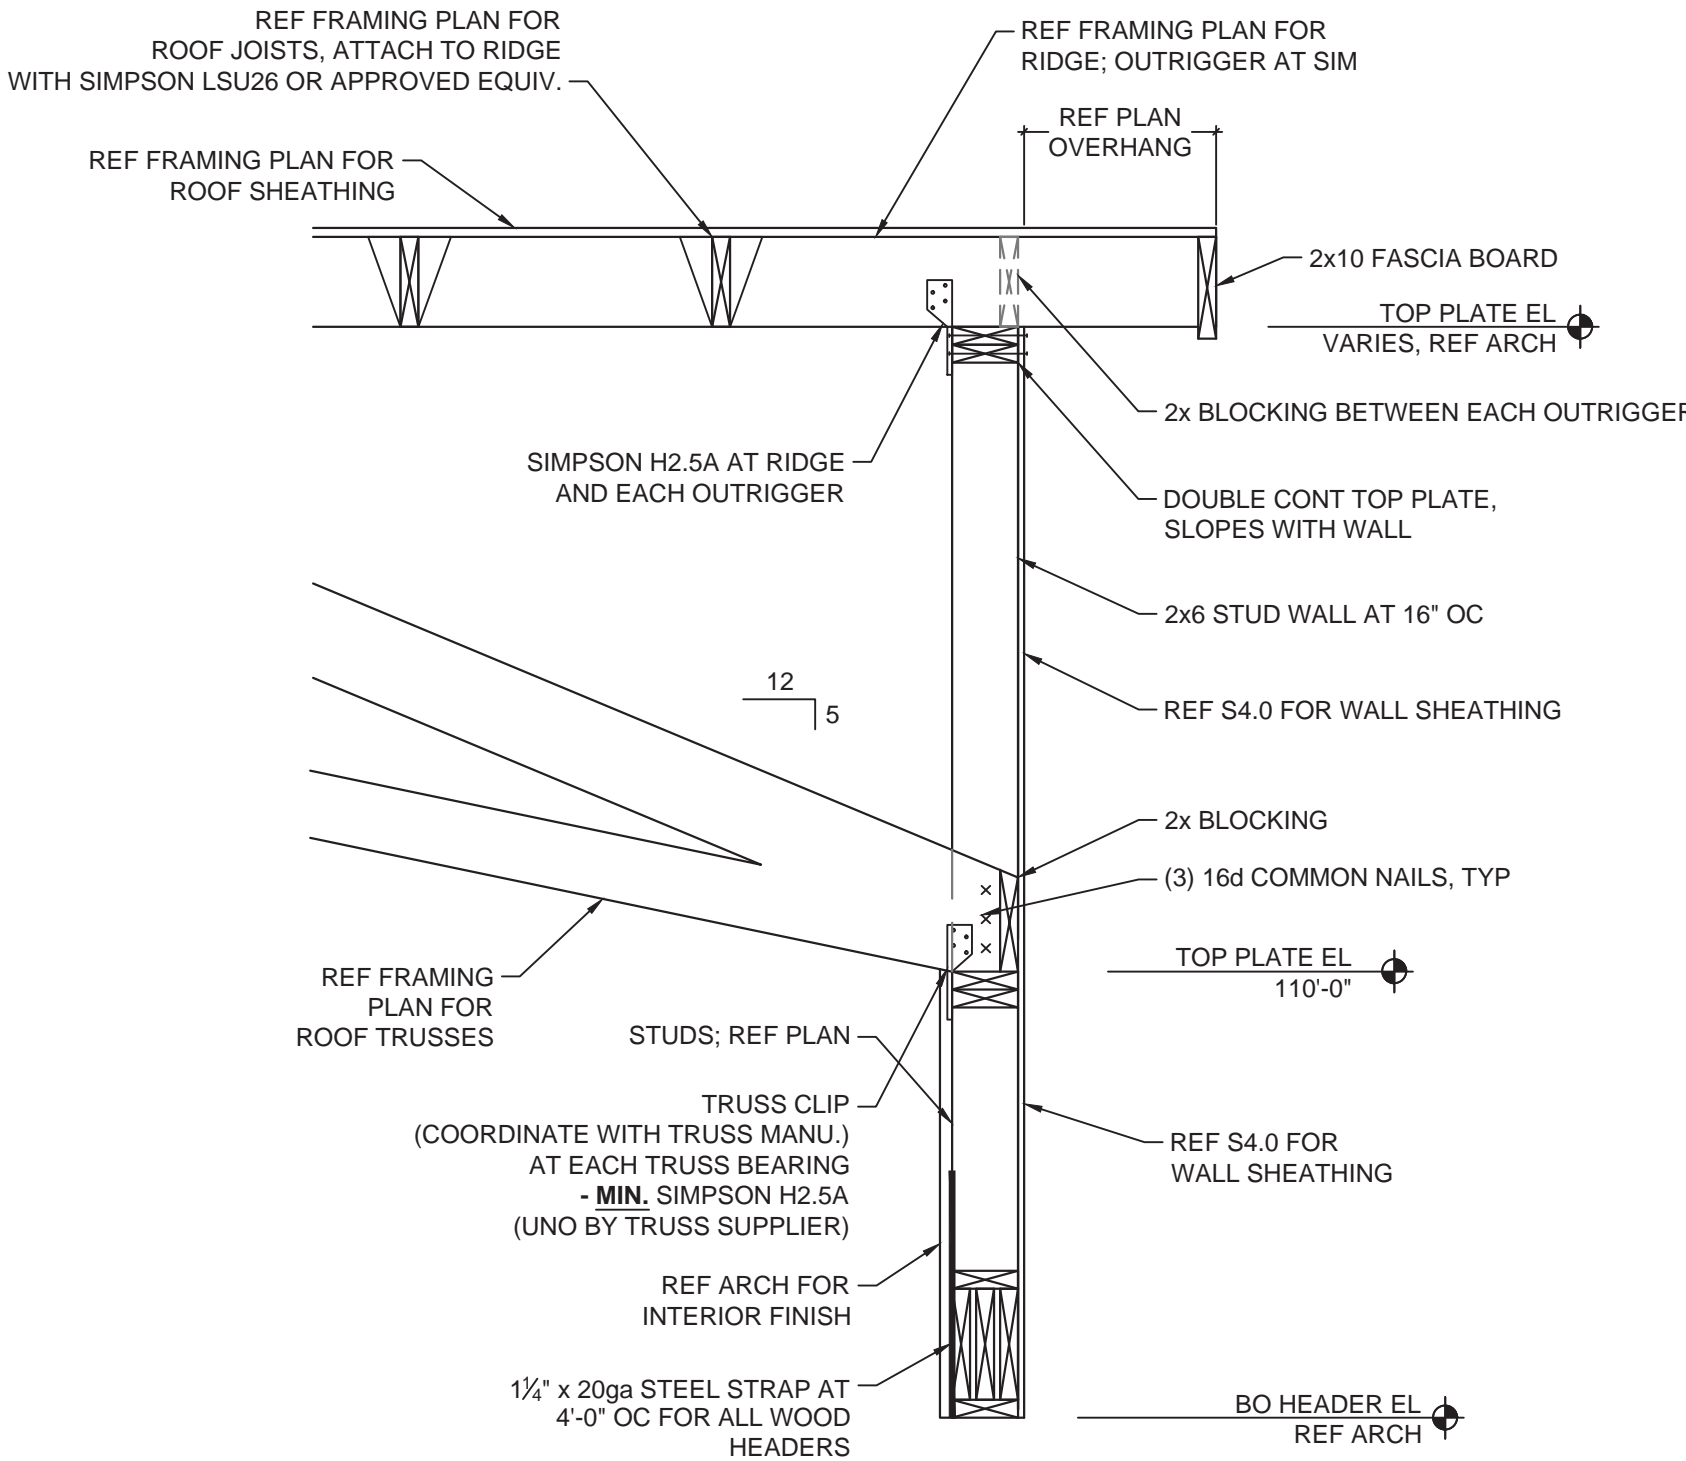


4
S3.0 TYPICAL HEADER AT BUILT UP ROOF
SCALE: 3/4" = 1'-0"

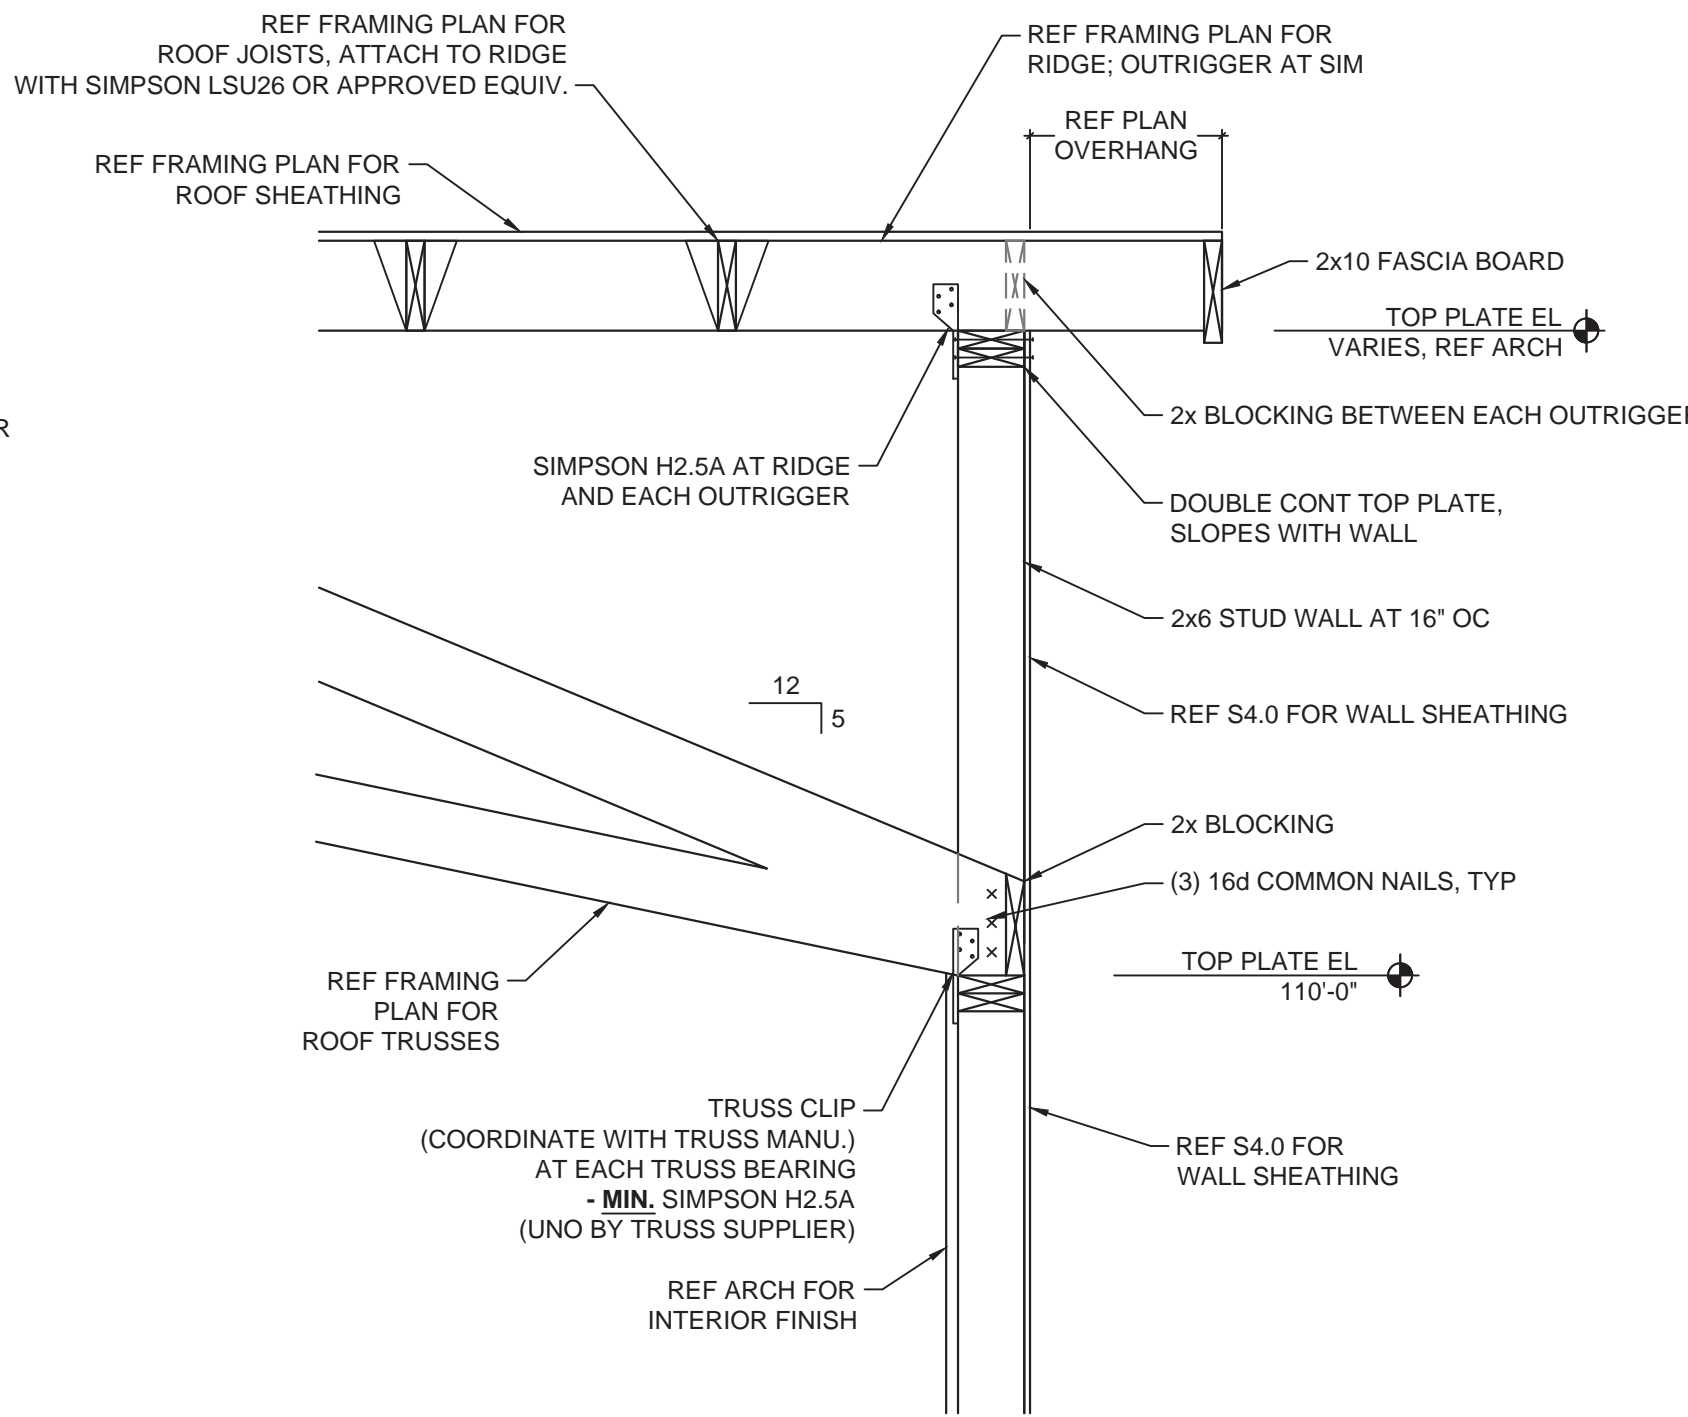

3
S3.0 BUILT UP ROOF
SCALE: 3/4" = 1'-0"

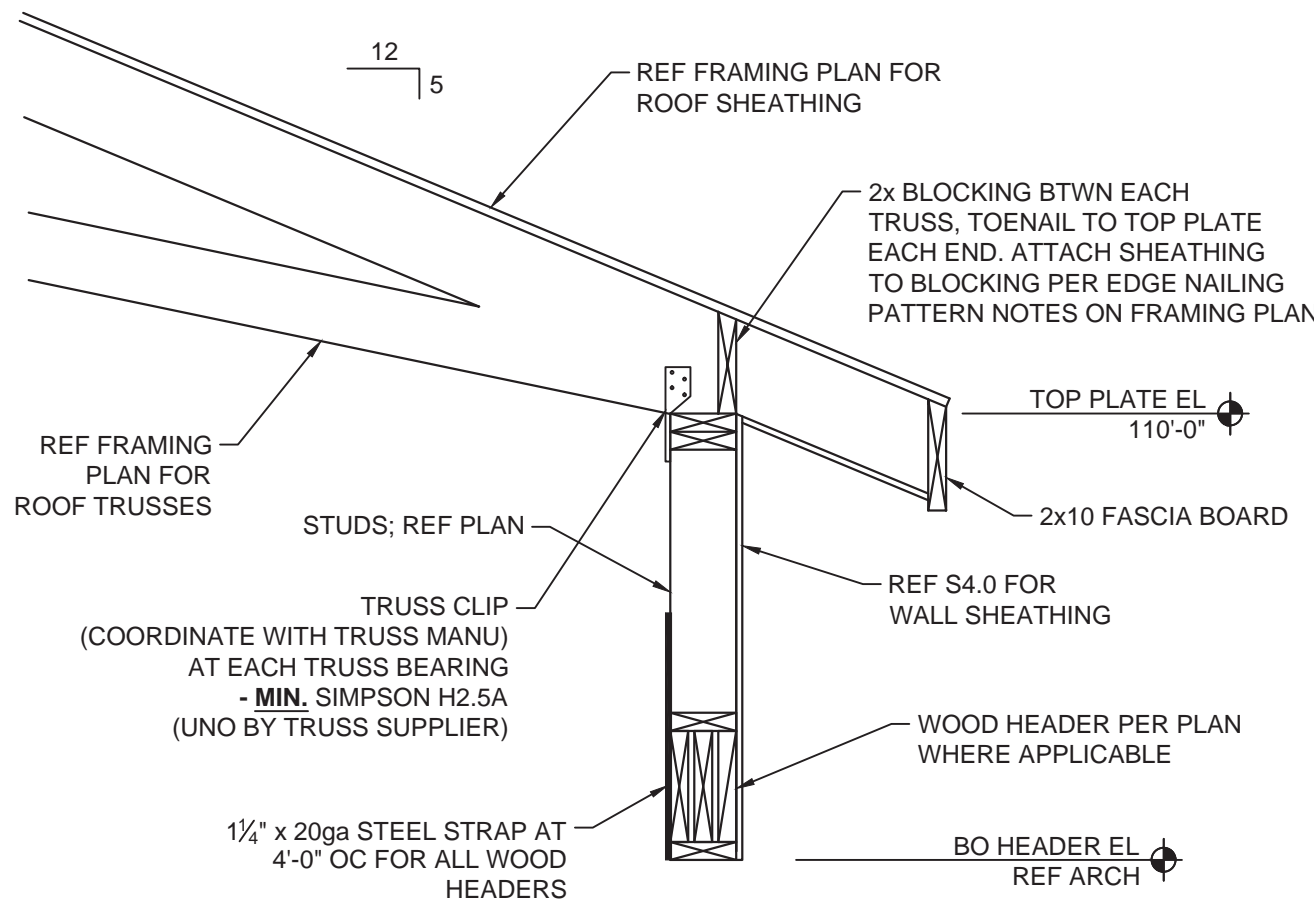

2
S3.0 TYPICAL HEADER
SCALE: 3/4" = 1'-0"

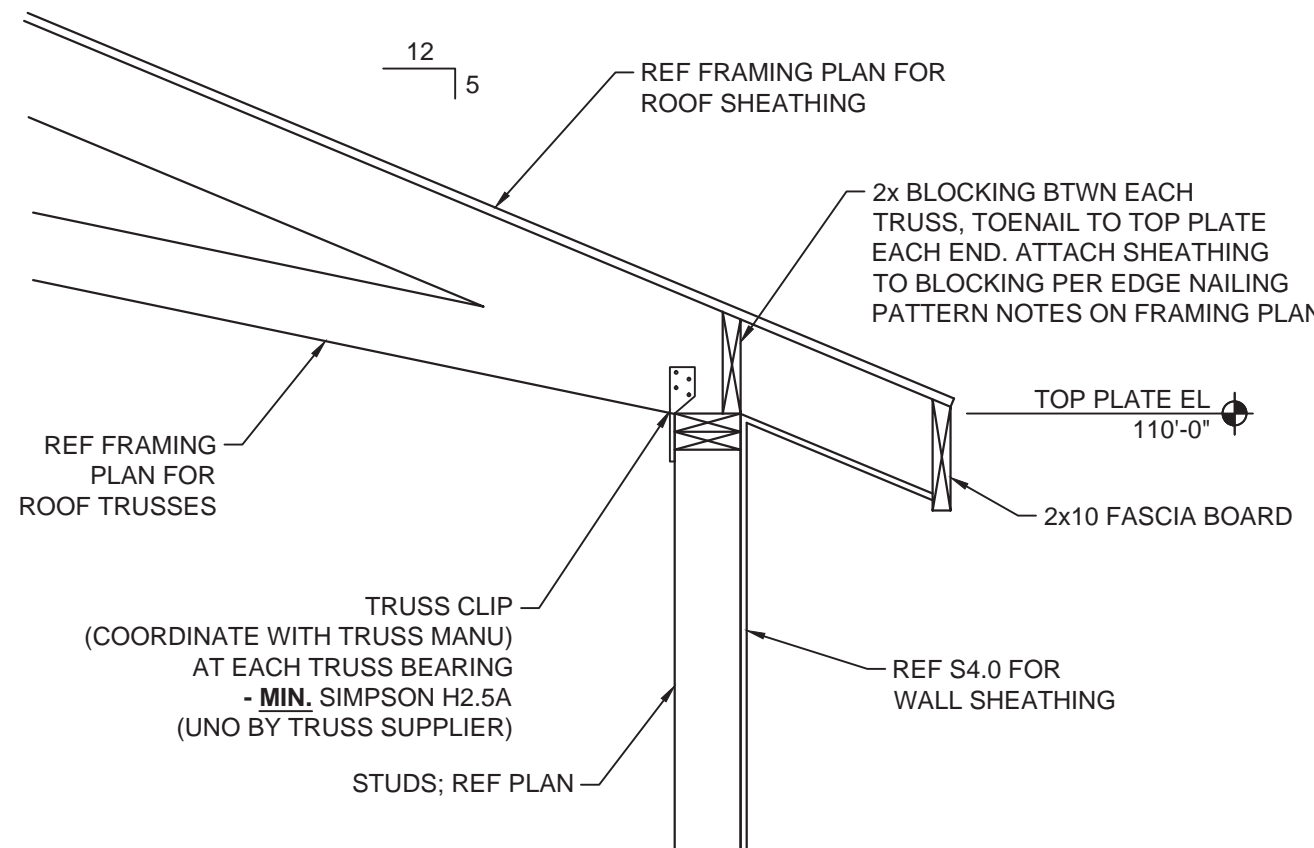

1
S3.0 TYPICAL WALL
SCALE: 3/4" = 1'-0"