

THE CITY OF NEW YORK
DEPARTMENT OF ENVIRONMENTAL PROTECTION
BUREAU OF WATER POLLUTION CONTROL

BOROUGH OF S.I.

CERTIFICATE OF INSPECTION
NEW SEWER HOUSE CONNECTION

The following described sewer house connection has been laid from the property line to the existing sewer at premises:

N.B.# 2185/78 BLOCK 2070 LOT 12

UNDER PERMIT NO. 4192 ISSUED 3-17-80

PREMISES 93 Saybrook St.
(HOUSE NUMBER AND STREET)

LOCATED EAST SIDE, 26.03 FEET NORTH OF CROFT PL.

OWNER CENTURY HOMES INC.

PLUMBER Duo Plumbing

SIZE AND TYPE OF PIPE LAID 6" CAST IRON

CONN. TO (SIZE, TYPE) 10" ESUP SEWER LOCATED IN
(STREET/AVENUE) SAYBROOK ST.

I HEREBY CERTIFY THAT I MADE THE INSPECTION OF THE SEWER HOUSE CONNECTION DESCRIBED ABOVE AND THAT ALL WORK DONE UNDER THIS PERMIT HAS BEEN PROPERLY COMPLETED IN ACCORDANCE WITH EXISTING ORDINANCES AND RULES AND REGULATIONS.

DATE: 10/30/78 NAME (PRINT) RICHARD CRESAUKE
SIGNED Richard Cresauke
INSPECTOR-DIVISION OF SEWER CONSTRUCTION
NOTED [Signature]
BOROUGH ENGINEER

PENALTY FOR FALSIFICATION:
FALSIFICATION OF ANY STATEMENT MADE HEREIN IS AN OFFENSE PUNISHABLE BY A FINE OR IMPRISONMENT OR BOTH (N.Y.C. ADMINISTRATIVE CODE, SECTION 1151-9.0)

Copies to: Borough Superintendent, Department of Buildings
 Borough Office, Bureau of Water Register
 Sewer Regulation and Control Section
File original in Borough Construction Office

NOTE: The sewer to which the house connection is made is
is not connected to a private sewer treatment plant.
Form No., WPC-15 Rev. B (6-77) [Yellow]


L

HOUSE NUMBER	STREET NAME	BLOCK	LOT
93	Saybrook St.	2070	12

1. Was connection extended from existing curb connection? YES NO
2. Was the connection placed on earth, stone or crushed rock, concrete cradle, concrete encasement, or reinforced concrete encasement? (Circle)
3. Was connection made to existing spur or riser or cut in? (Circle)
4. If connection was "cut in", was saddle or dutchman used? (Circle, if yes)

5. Length, size and material of new connection 26' - 6" CAST IRON

6. Depth of connection at curb line is 6' feet.
 7. All work was exposed and inspected.

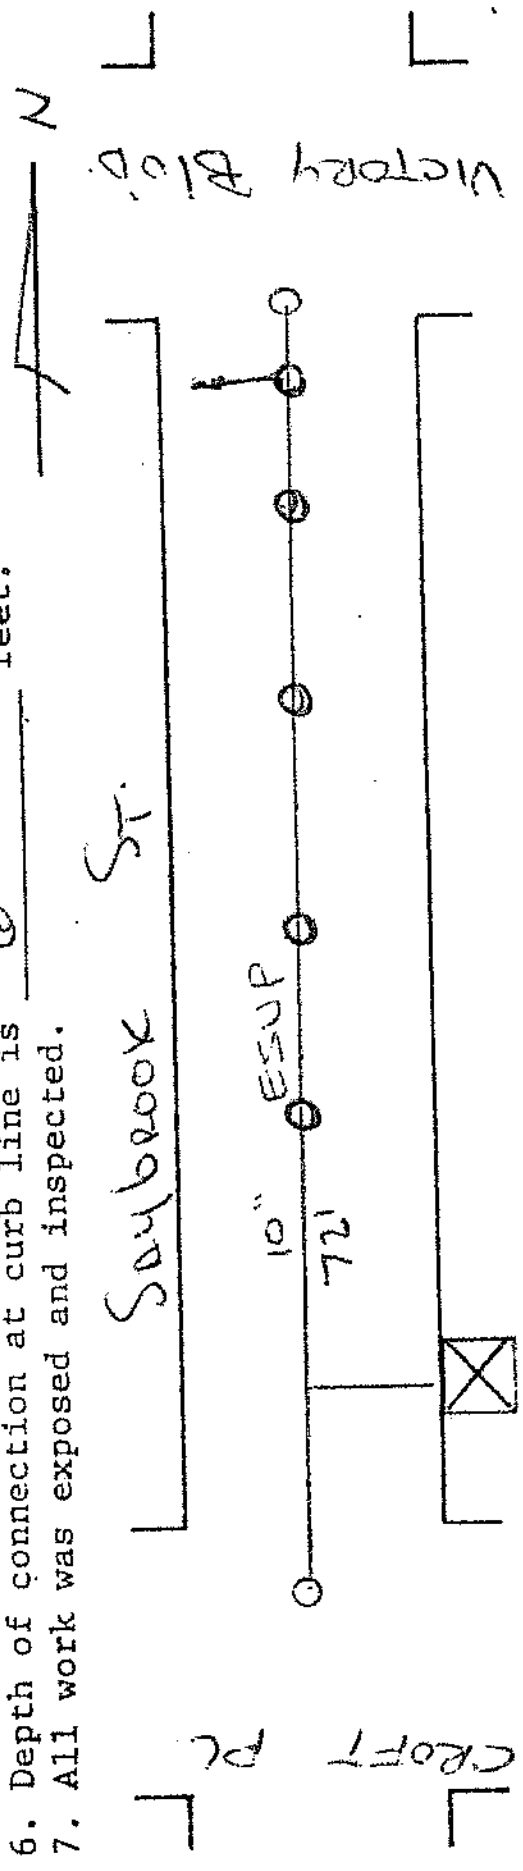

DATE: 10/30/78 SIGNED _____

INSPECTOR-DIVISION OF SEWER CONSTRUCTION