



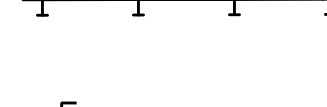
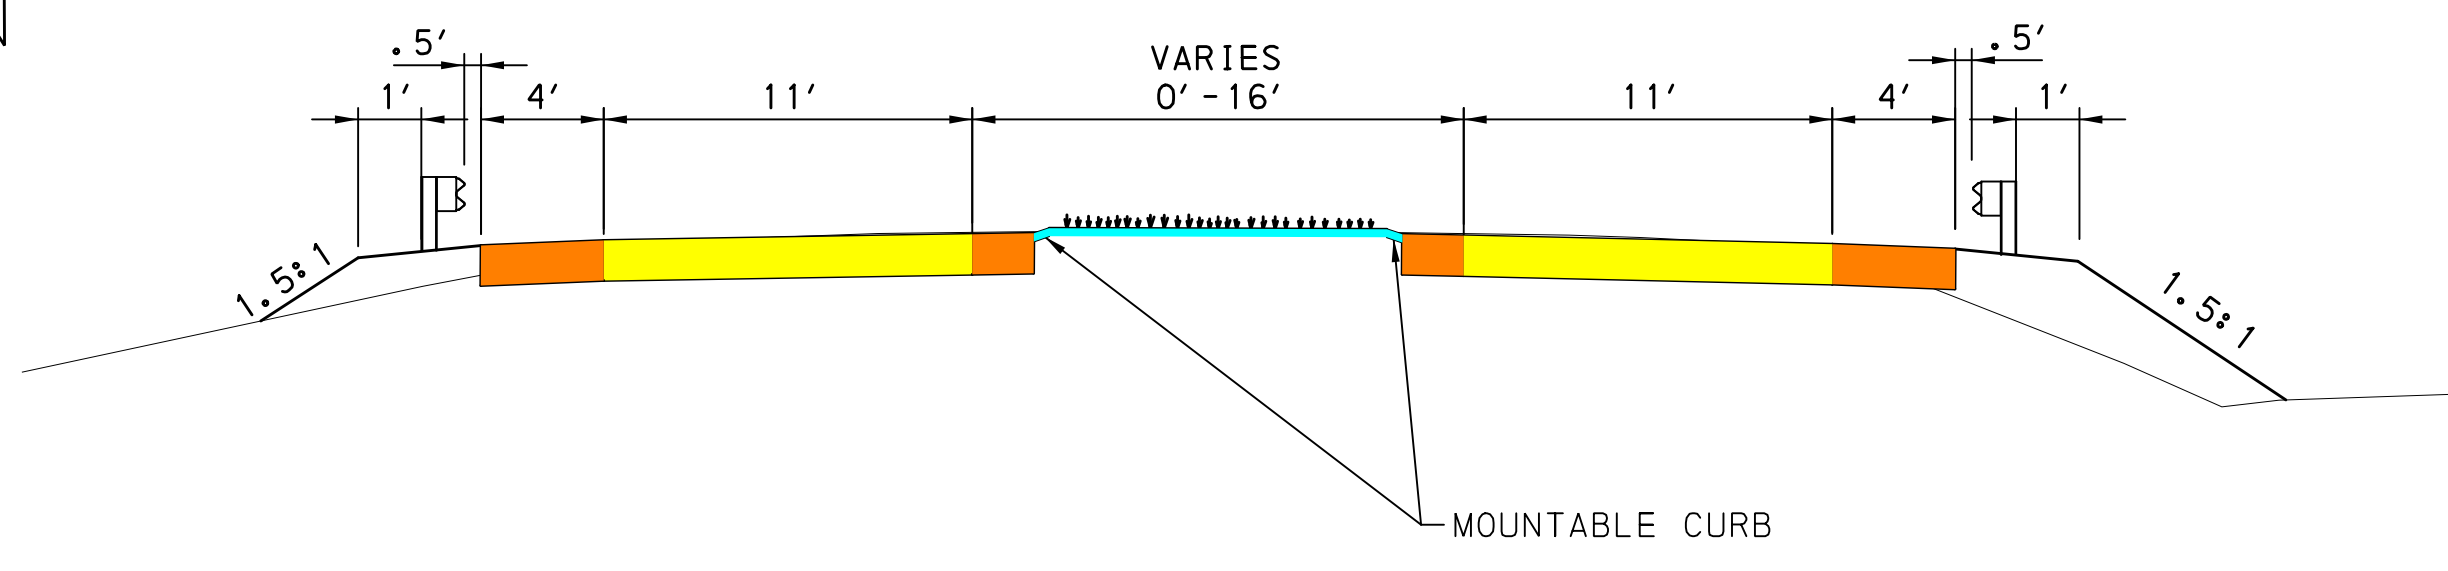
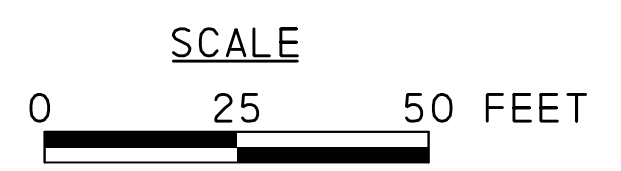


LEGEND

-  TRAVEL LANES
-  CONCRETE OR LANDSCAPED MEDIAN
-  SHOULDERS
-  GUIDE RAIL
-  FILL/CUT LINE



NOT TO SCALE

PA 41 SECTION GTW
CHATHAM GATEWAYS PROJECT
SOUTHERN GATEWAY
JUNE 2016

DATE: 6/21/2016 TIME: 1:10:25 PM FILENAME: N:\5790-02-41Gateway\Drawings\Public\Meeting\ng\PlanSouth.dgn