


CONTEXTUAL SECTION
1 : 200

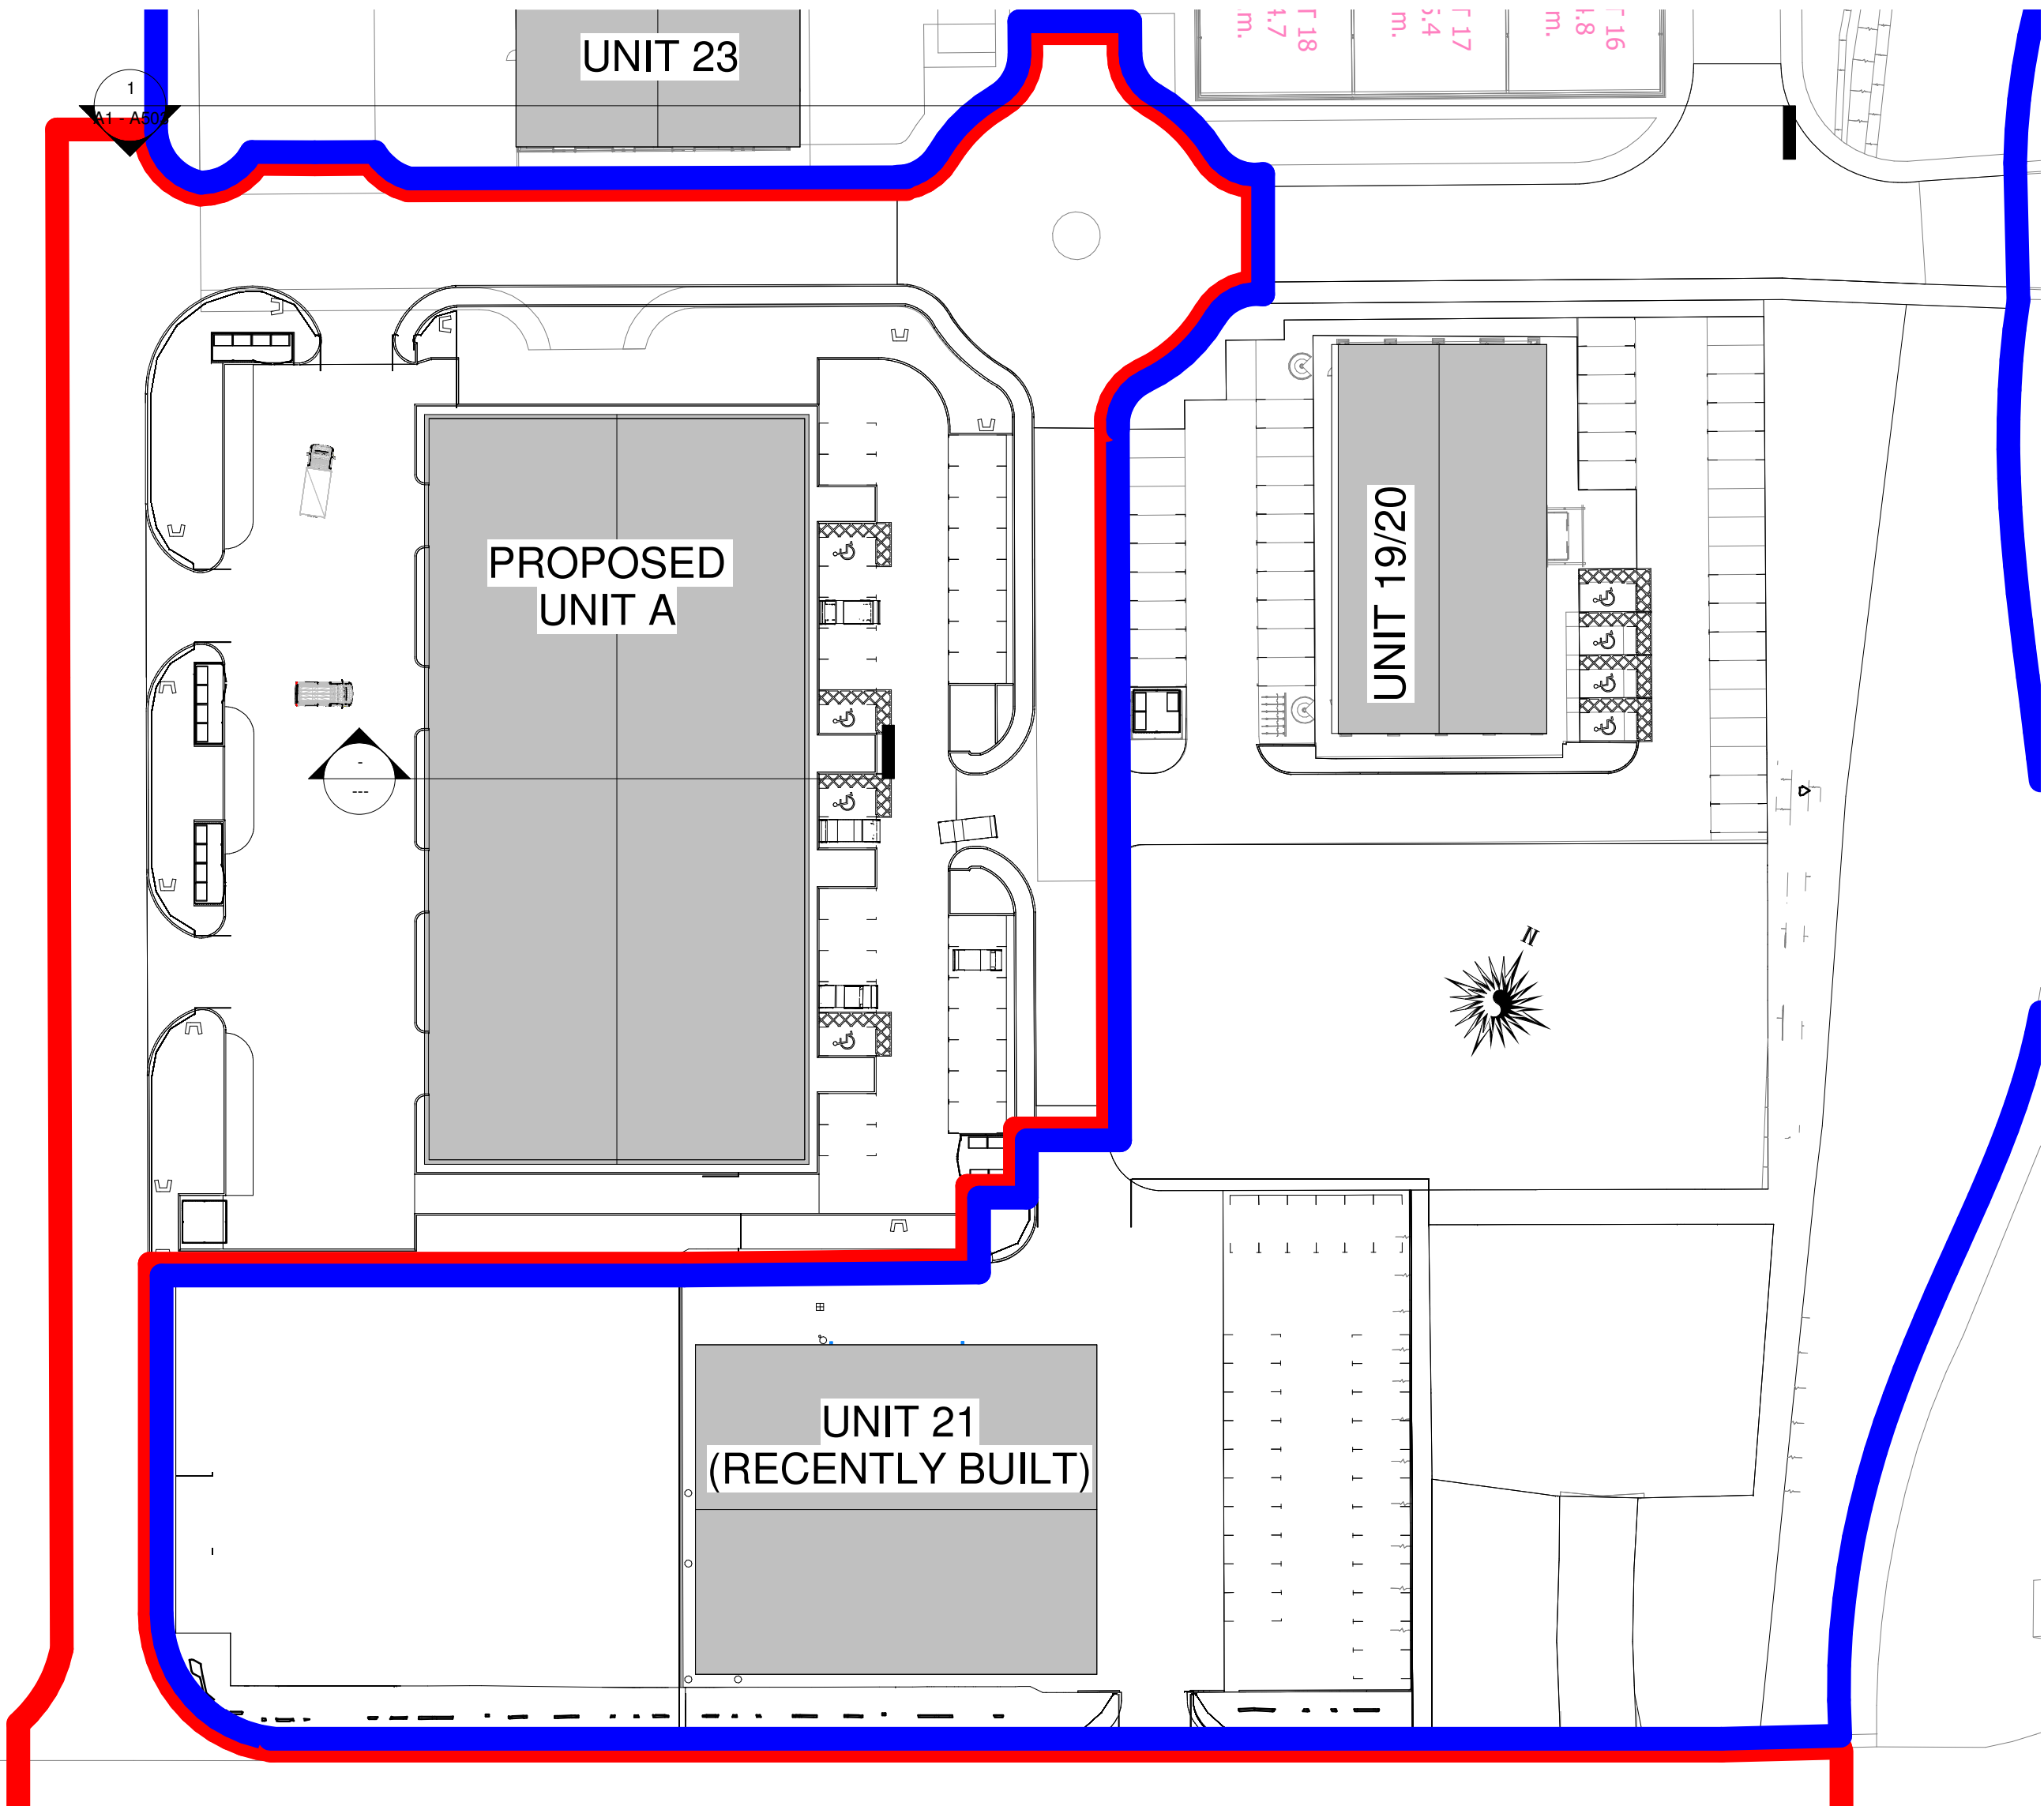

SECTION LOCATION
1 : 500

Rev	Description	Date
A	Vision plays altered, fence lines altered, car parking widths increased, car park layout amended, refuse areas amended, boundary line amended	April 21

STATUS	PURPOSE OF ISSUE

i.m.*Design Studio*



Chartered Institute of
Architectural Technologists
Registered Practice

27 Park Avenue,
Skewen, SA106RU

PROJECT

Mardon Park
Baglan Energy Park,
South Wales

TITLE

CONTEXTUAL SECTION

CLIENT

GBV Properties Ltd

DRAWN BY JM	CHECKED BY JR	DATE 02/26/21
SCALE (@ A1) As indicated	PROJECT NUMBER Project Number	
DRAWING NUMBER A1 - A503	REV A	