


**Pik**  
**SOWELL**  
 ARCHITECTS, INC.

1315 North Street  
 Suite 100  
 Conway, AR 72034  
 501.450.9633  
 info@sowellarchitects.com

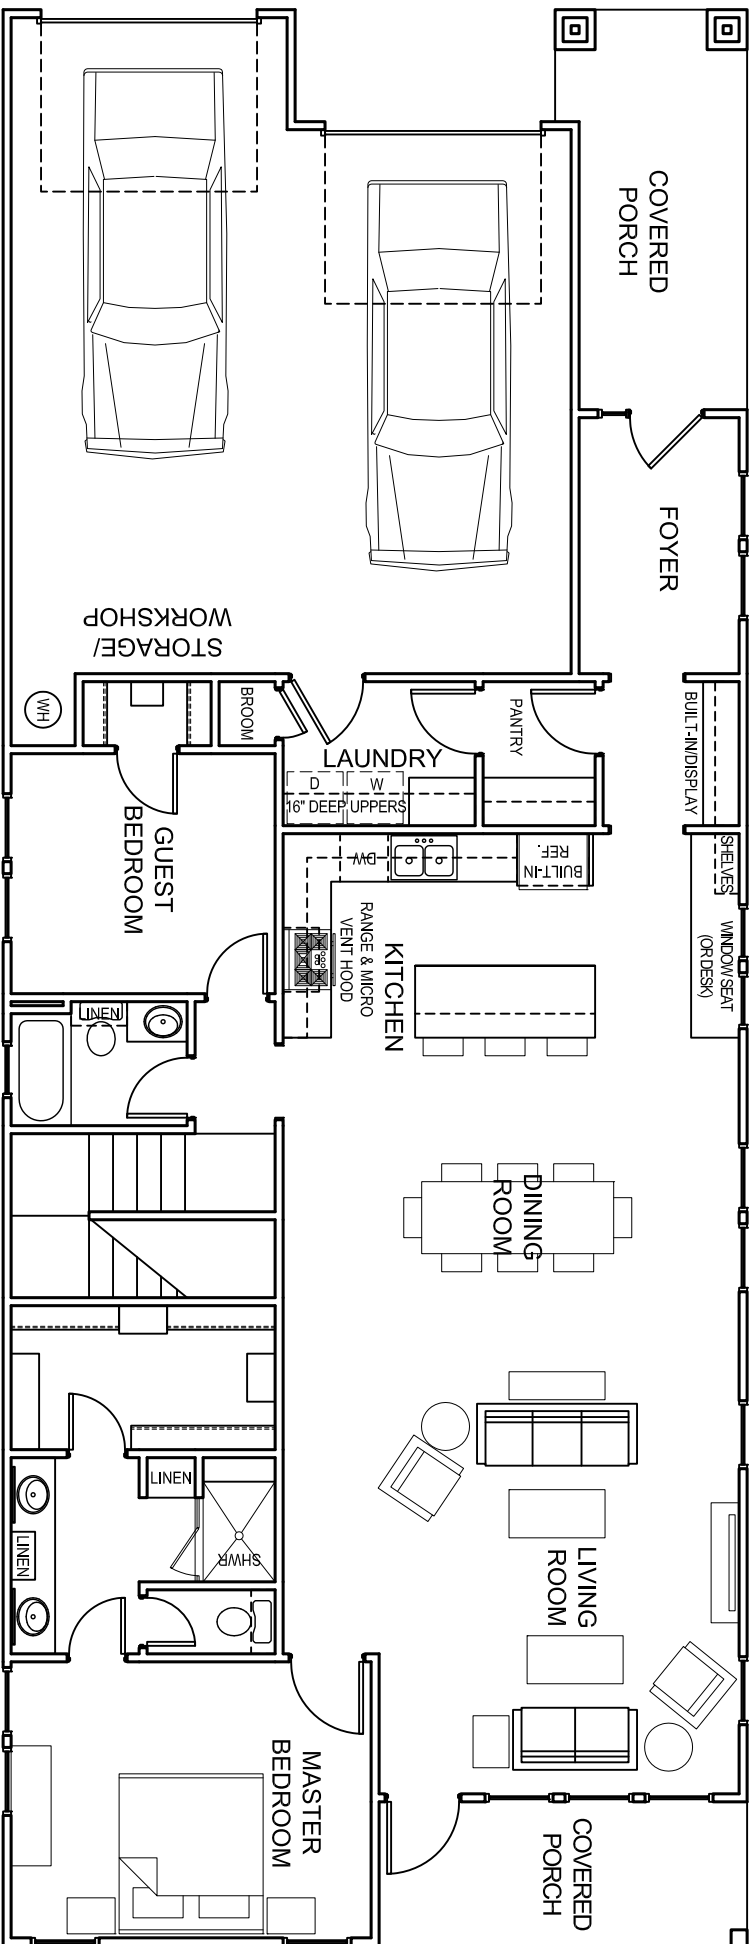

FIRST FLOOR: 1,632 S.F.  
 SECOND FLOOR: 498 S.F.  
 TOTAL: 2,130 S.F.

STONEBROOK  
 FLOOR PLAN 6

1/8" = 1'-0"  
 2,130 SQUARE FEET