



  
**SOWELL** ARCHITECTS, INC.

1315 North Street  
 Suite 100  
 Conway, AR 72034  
 501.450.9633  
 info@sowellarchitects.com

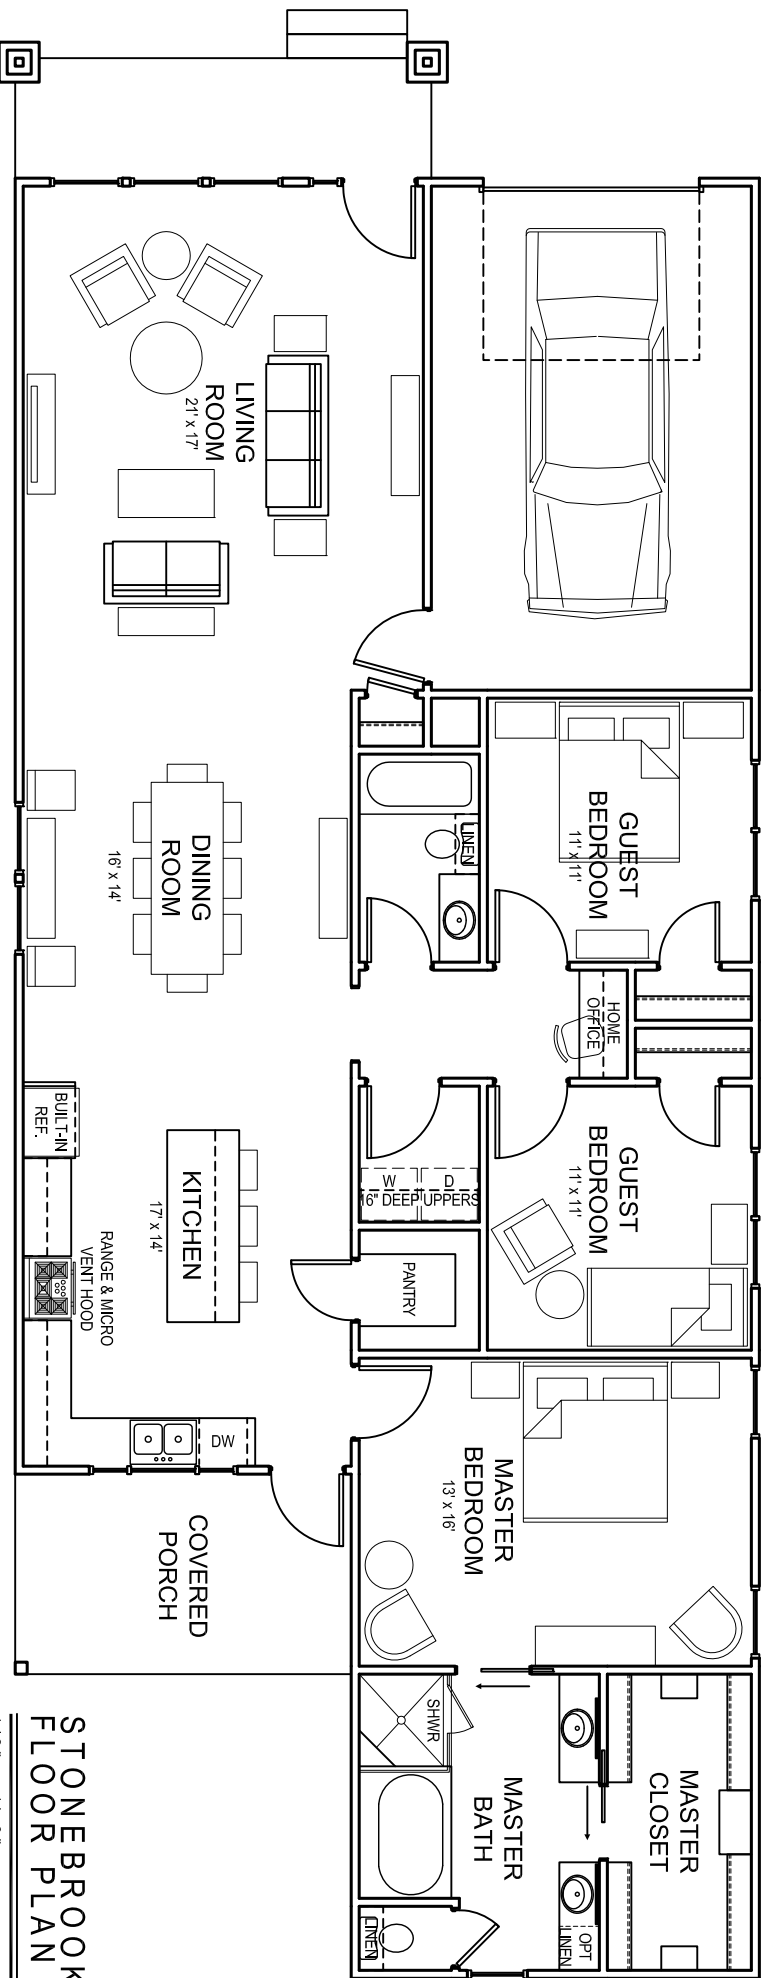

**STONERBROOK**  
**FLOOR PLAN 2**  
 1/8" = 1'-0"  
 1,739 SQUARE FEET