


OAK BEND
54-34-C/D

NORTH

SECTION 2

SECTION 1

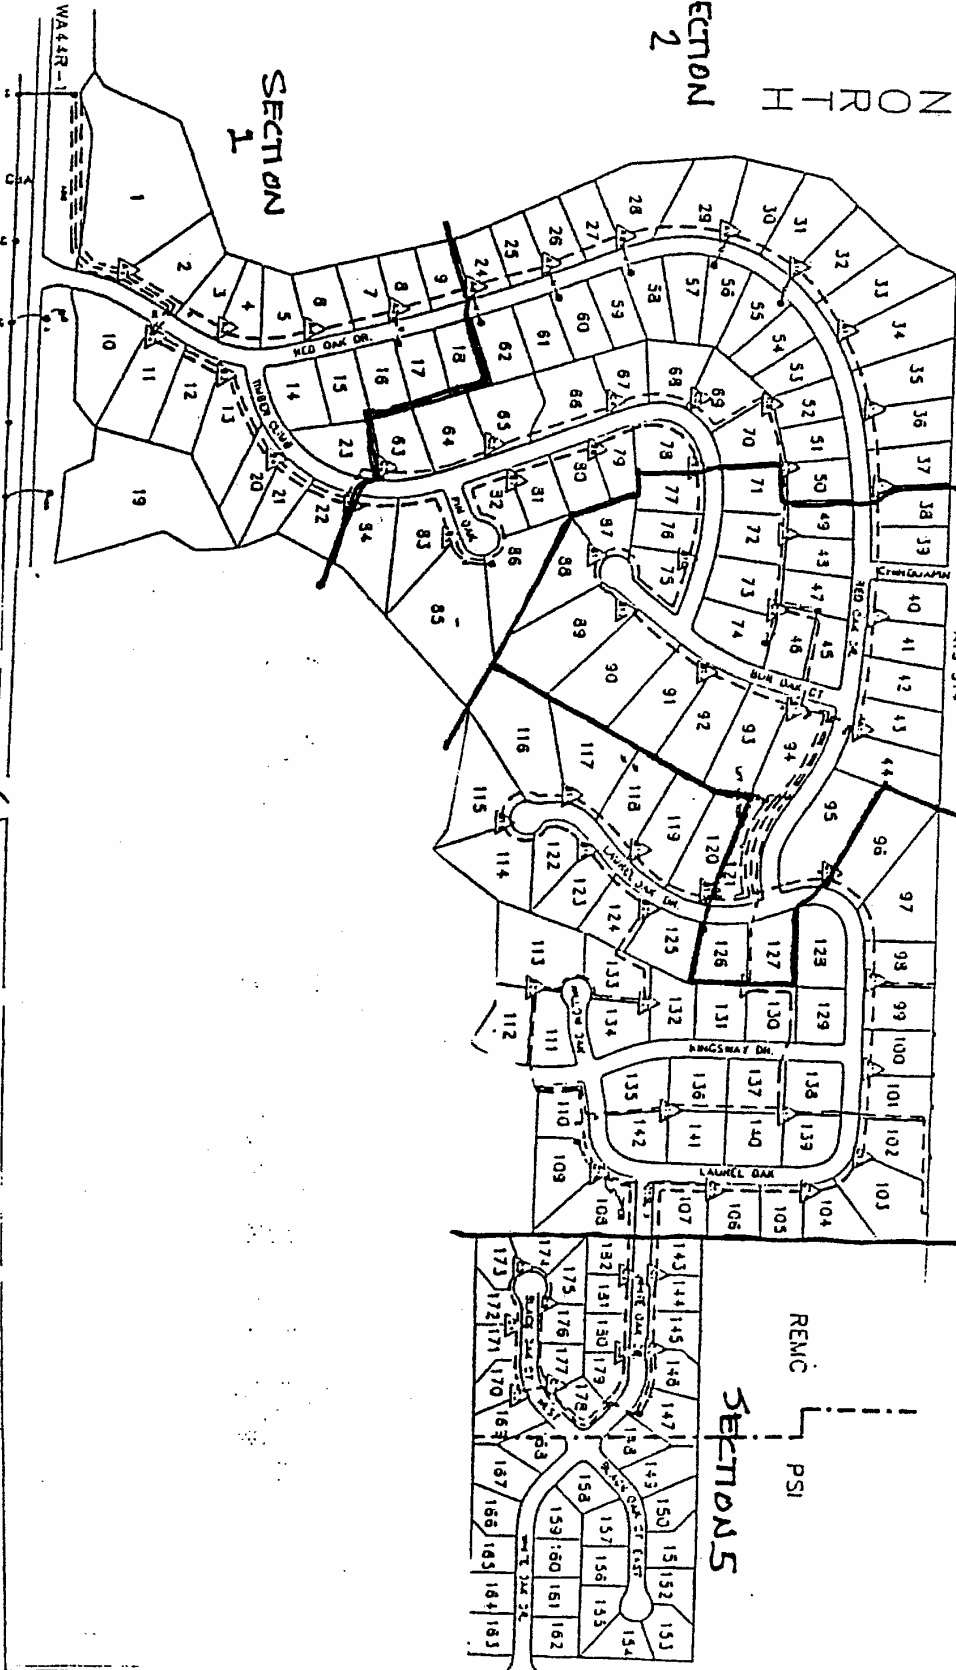

SECTION 3

SECTION 4

SECTIONS

REMIC
PSI

100 N. 10 TH ST.

ST. RD. 267