



Harold Feldt
 Mitchell city
 Newburg Twp sec. 18

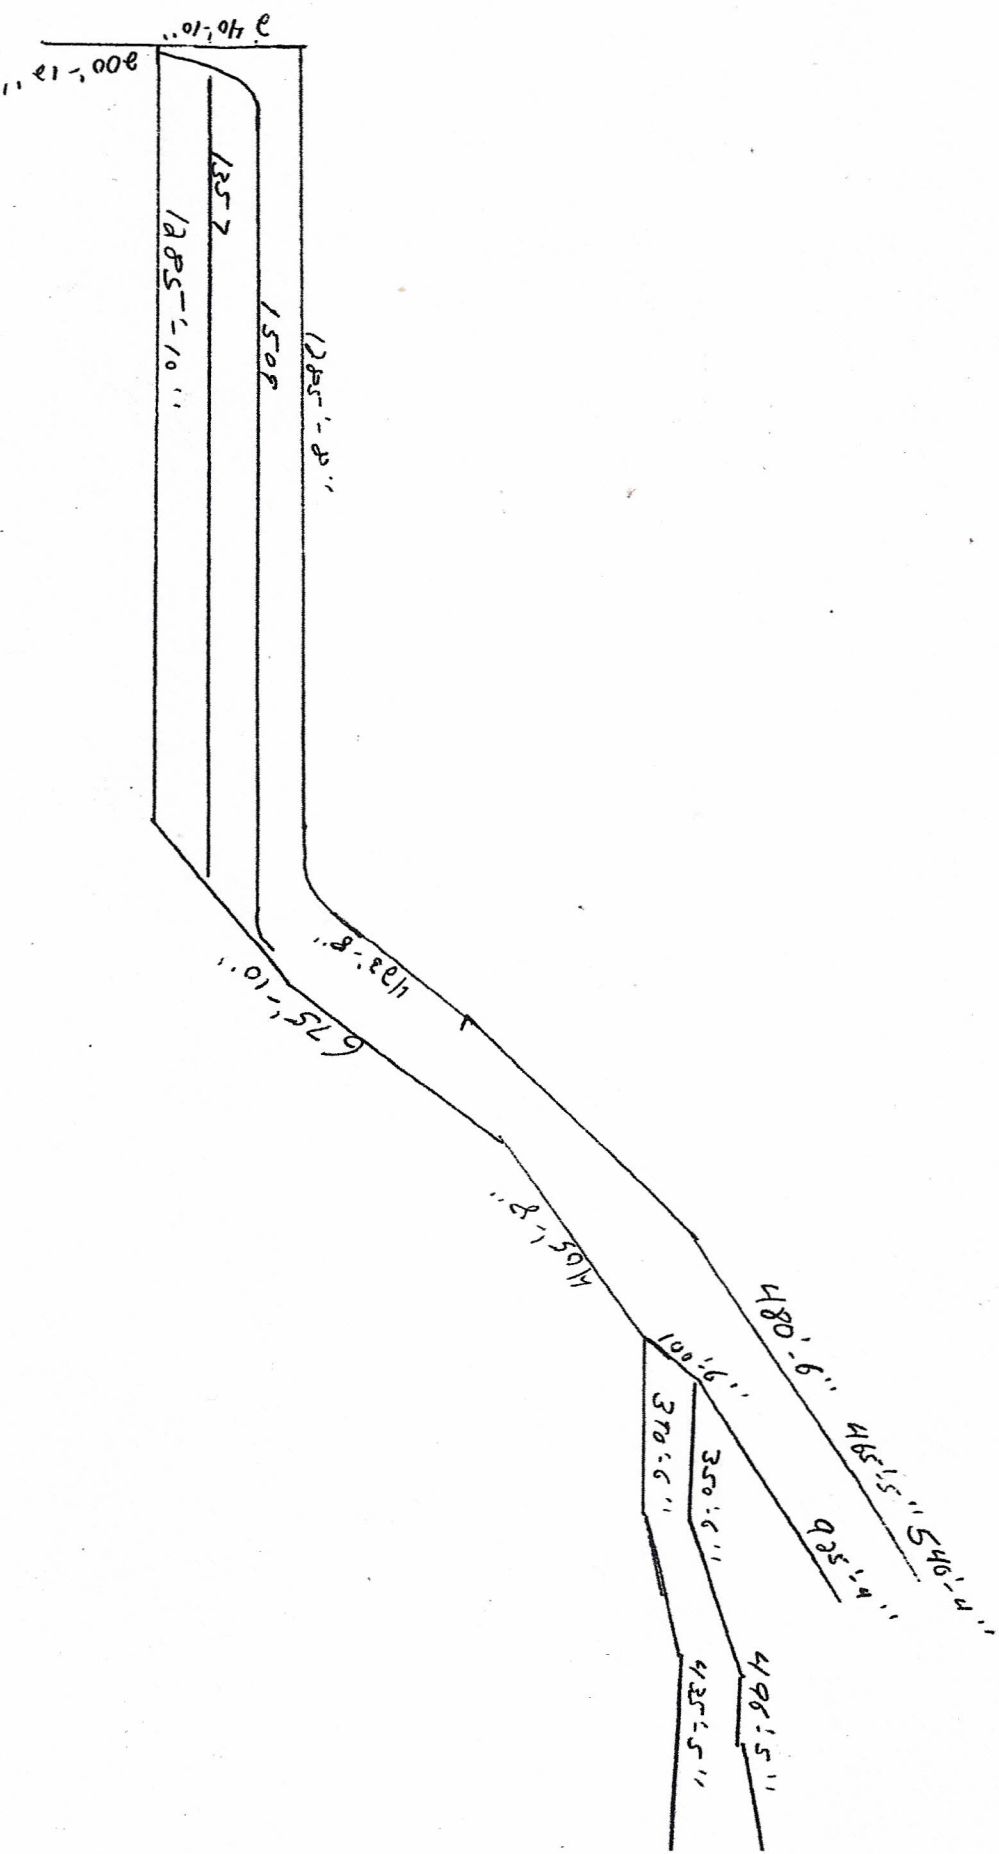

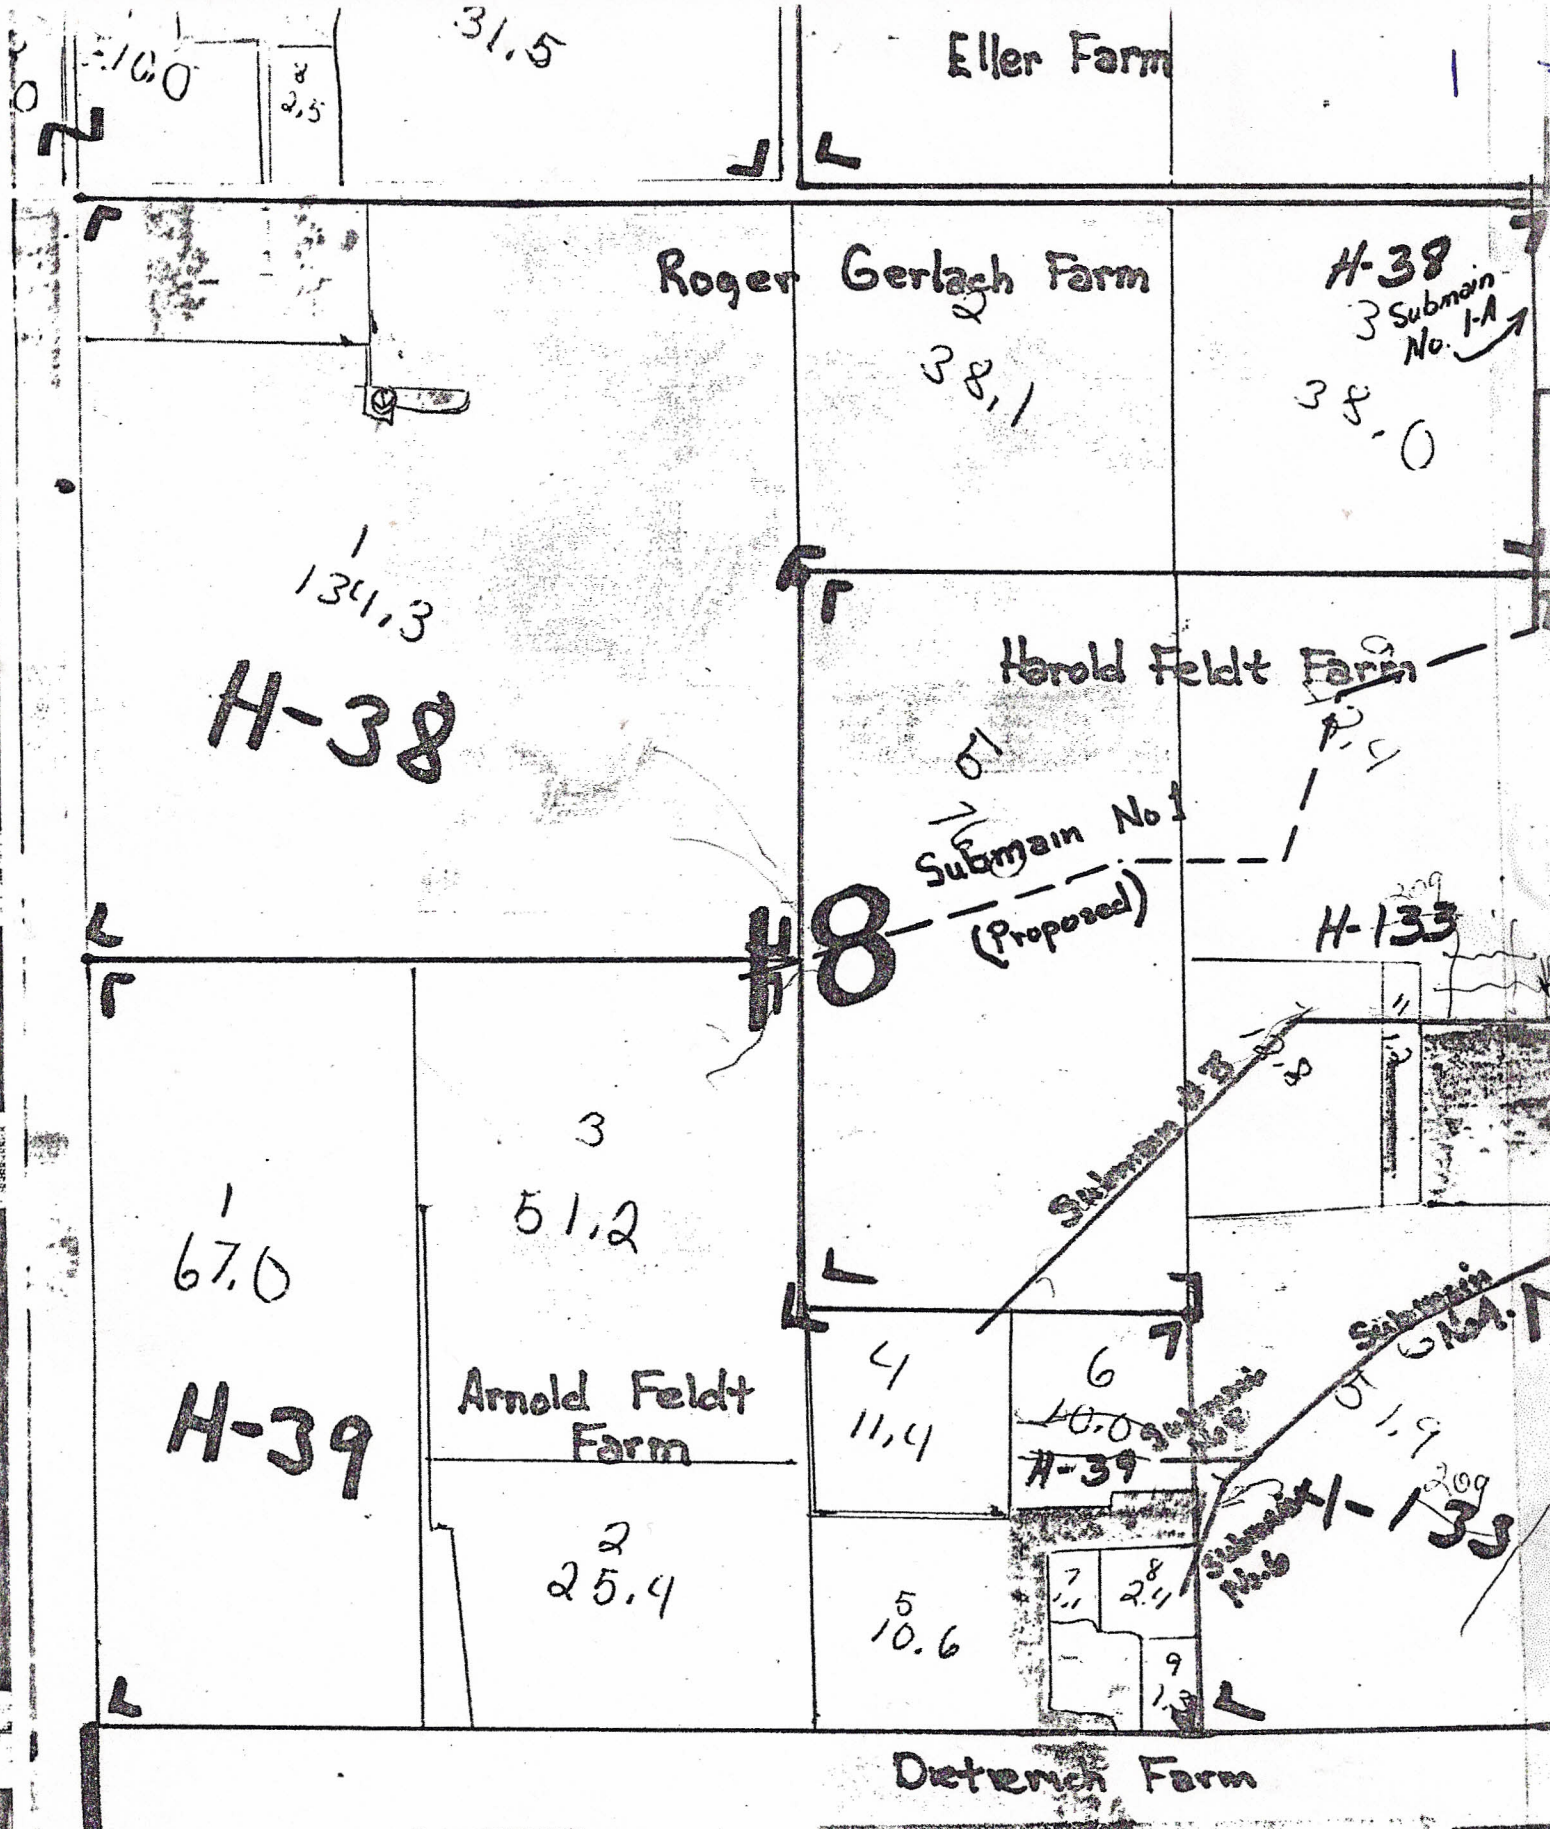

NOT TO SCALE

Mitchell Crop Year
EXHIBIT "A"


150

A 4

Installation Information:

Line No.	1-2	3-4	5-6	7-8	9-10	11-13	12-14
Size	12"-10"	8"	6" 5"	10" 10"	6" 4"	6"	5"
Length	200' - 240'	1175 423	480 465	1175 615	100' - 475	740	431
Acres Used for Design							
Drainage Coefficient							
Grade	.2 .2	.23 .3	.45 .5	.23 .24	.5 .5	.5	.5
Max. Depth	4 1/2' 5'	5 1/2' 5 1/2'	4 1/2' 4 1/2'	7 1/2' 5 1/2'	4 1/2' 4 1/2'	4 1/2'	4 1/2'
Min. Depth	4' 4 1/2'	4 1/2' 4 1/2'	4 4	5 5	4 4	4	4
Trench Width	16" 16"	16" 16"	10" 10"	16" 16"	10" 10"	10"	10"
Type of Bedding	U-Groove	U-Groove	V-Groove	U-Groove	V-Groove	V-Groove	V-Groove

Location Sketch

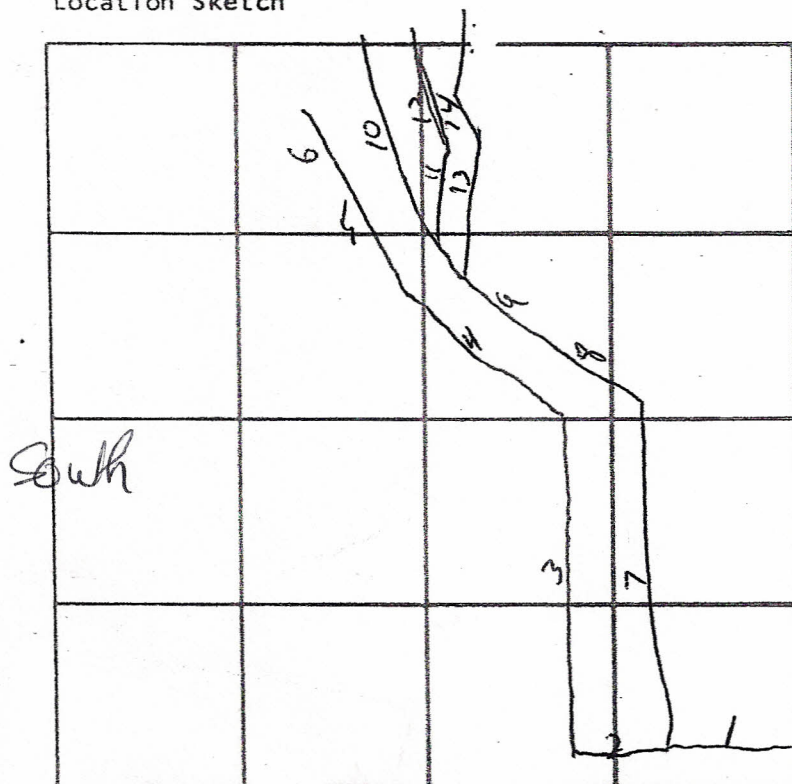

West

North

Remarks:

Show location, length, size, and spacing of laterals of the system installed.

Show center or corner of section.

Corner