



609 N Hepburn Ave Suite 104  
Jupiter, FL 33458

## PROPOSAL

Date	Estimate #
3/30/2021	P21-31

Name
Kimley Horn and Associates

Project
Jupiter Inlet Colony


Item	Description	Total
Material and Labor	Finish Line proposes to remove existing pavers, purchase, deliver, spread and compact fill to raise elevation, re-set pavers and border lock with cement, purchase, deliver and install limerock, remove existing curb (east and west side of shower) wood stairs/railing and dispose of. Create new 18' wood ramp tie into existing wood seadeck, cut swale on both sides of walkway for positive water flow. Transition pavers to wood ramp. Extend pavers toward the east add end curb at deck corner. Purchase, deliver and spread one load of rock to bring up ramp. For a price of: NOTE: excludes irrigation	18,885.00
Thank you for choosing Finish Line Site Development for your project. We appreciate your business.		<b>Total</b> \$18,885.00

Proposal prices are good for 30 days

**Acceptance of Proposal** .....

Phone #	Fax #	E-mail
561-575-5700	561-746-0875	finishlinesd@msn.com



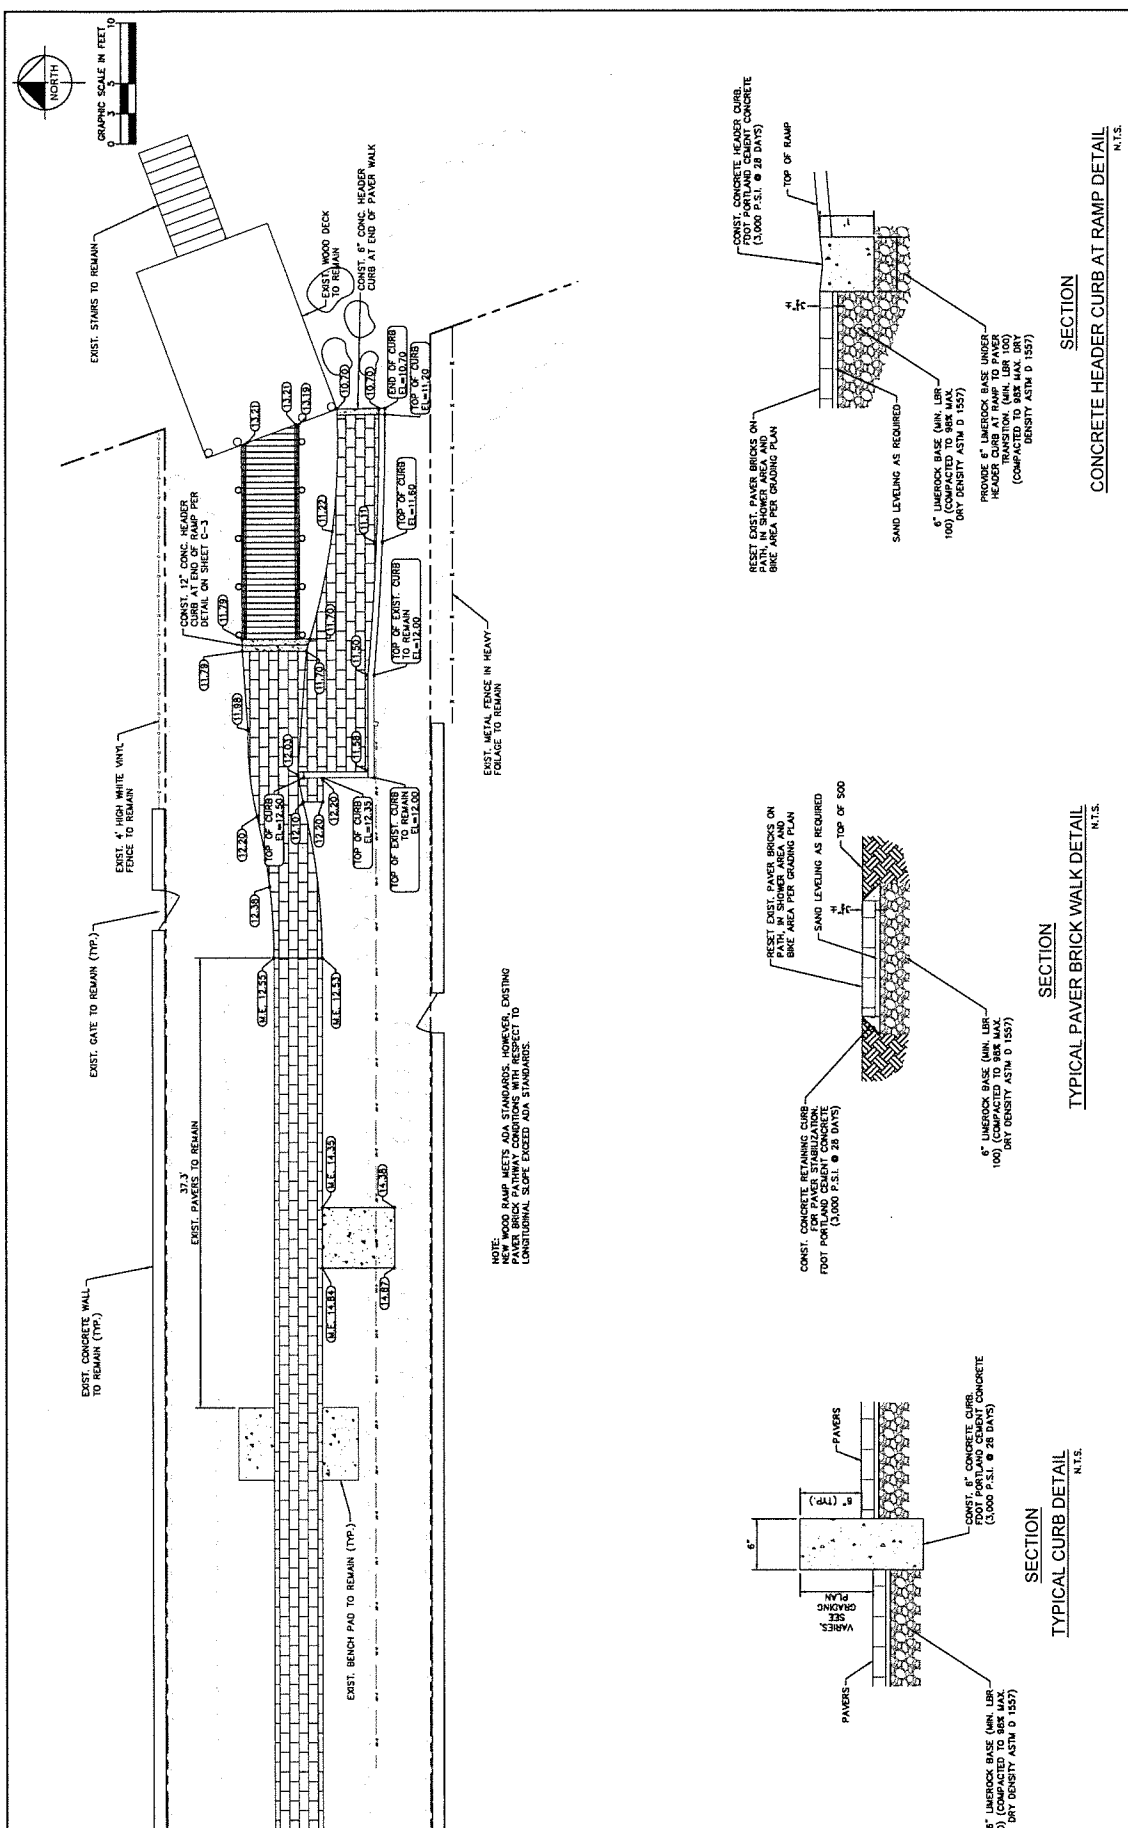

NOTE: NEW WOOD RAMP MEETS ADA STANDARDS. HOWEVER, EXISTING PAVEMENT BRICK PATHWAY CONDITIONS WITH RESPECT TO LONGITUDINAL SLOPE EXCEED ADA STANDARDS.

No.	REVISIONS	DATE	BY

<p><b>Kimley»Horn</b>          1970 MEVIA WAY SUITE 200, WEST PALM BEACH, FL 33411          PHONE: 561-833-7700          WWW.KIMLEY-HORN.COM CA 0000666</p>	<p>FLORIDA PROJECT          140215000          DATE          MAR. 2021          SCALE AS SHOWN          DESIGNED BY          DRAWN BY          CHECKED BY</p>	<p>REGISTERED PROFESSIONAL          THOMAS C. EISEN          FLORIDA LICENSE NUMBER          37750</p>	<p>DATE          _____          FLORIDA          COLONY</p>
---	---	---	-------------------------------------------------------------------------

<p>PROJECT: NORTH BEACH ACCESS IMPROVEMENTS          PREPARED FOR: JUPITER INLET, JUPITER INLET COLONY</p>	<p>SHEET NUMBER          C-2</p>
---	--------------------------------------

SECTION  
 TYPICAL CURB DETAIL  
 N.T.S.

SECTION  
 TYPICAL PAVER BRICK WALK DETAIL  
 N.T.S.

SECTION  
 CONCRETE HEADER CURB AT RAMP DETAIL  
 N.T.S.

SECTION  
 CONCRETE HEADER CURB AT RAMP DETAIL  
 N.T.S.

