


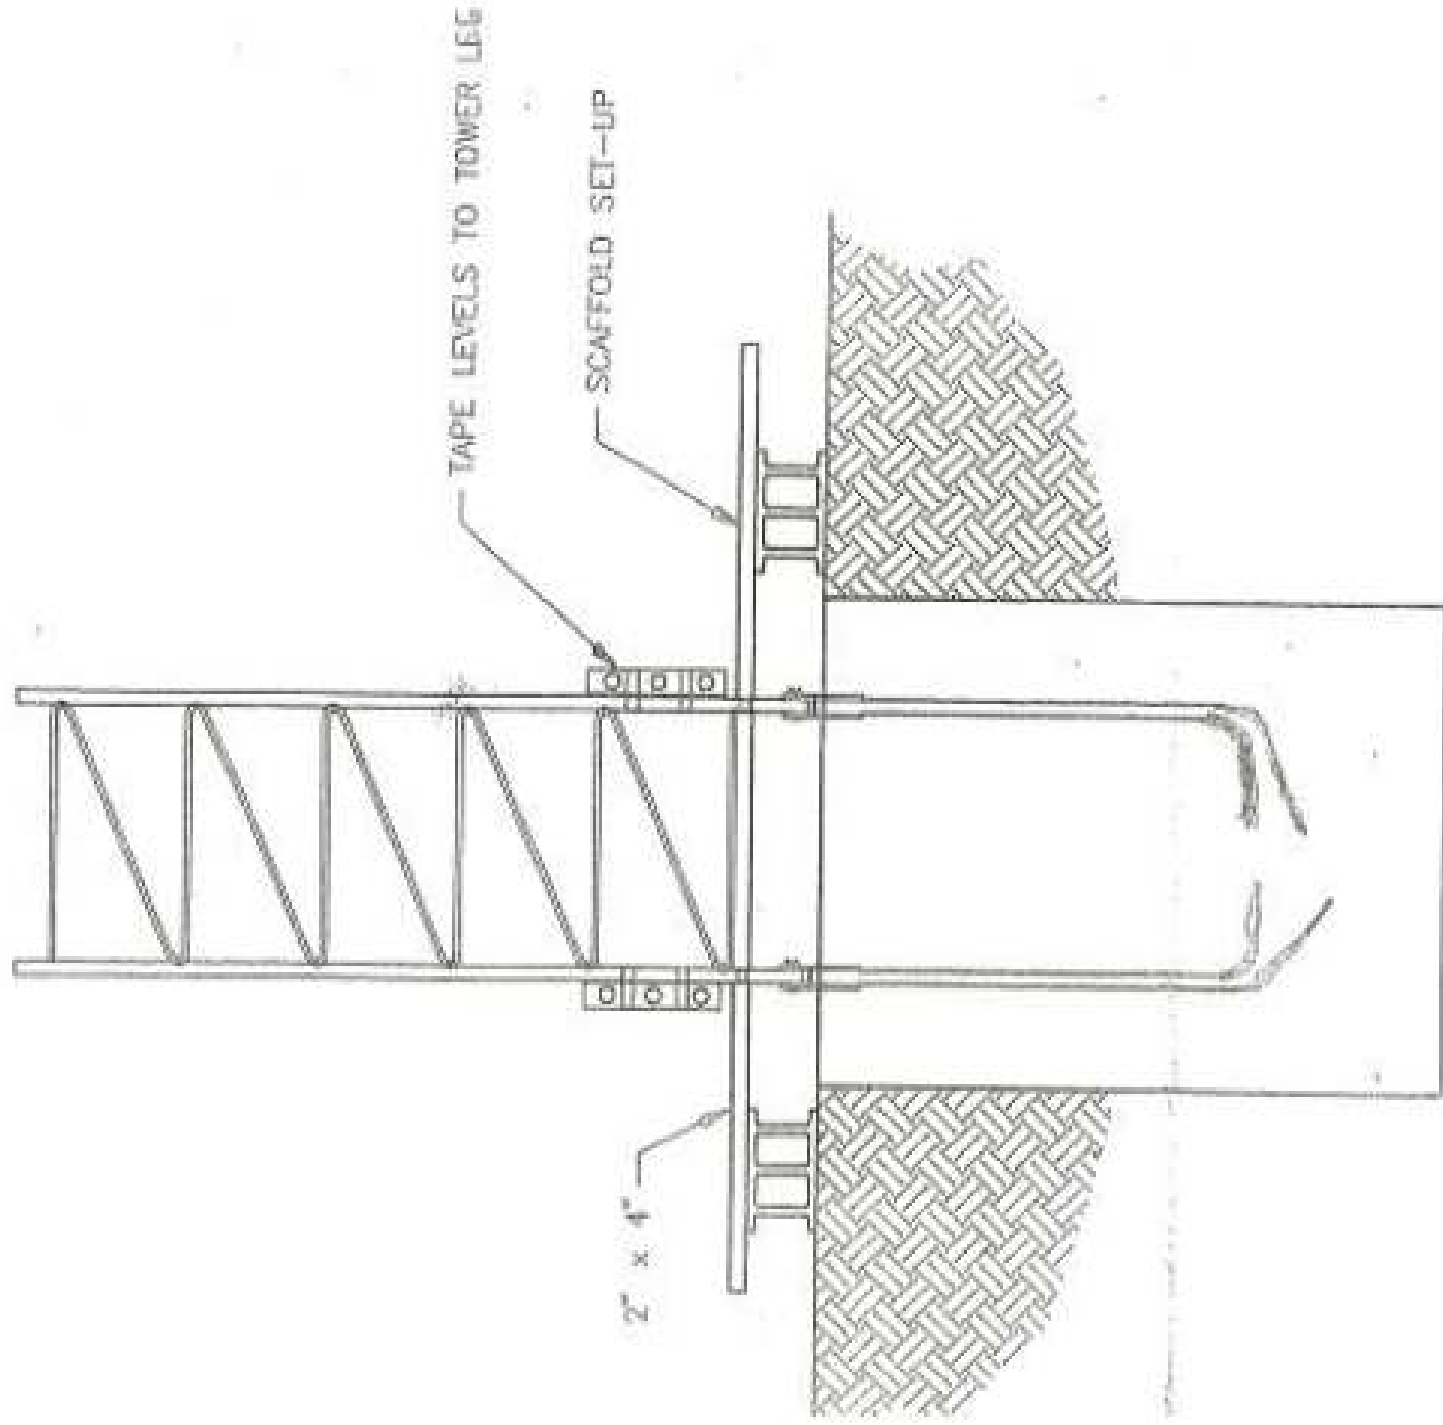

INSTALLATION AND FOUNDATION SCHEMATIC