

Figure F1
Rendering from North of the Station Looking South at the Pedestrian Overpass

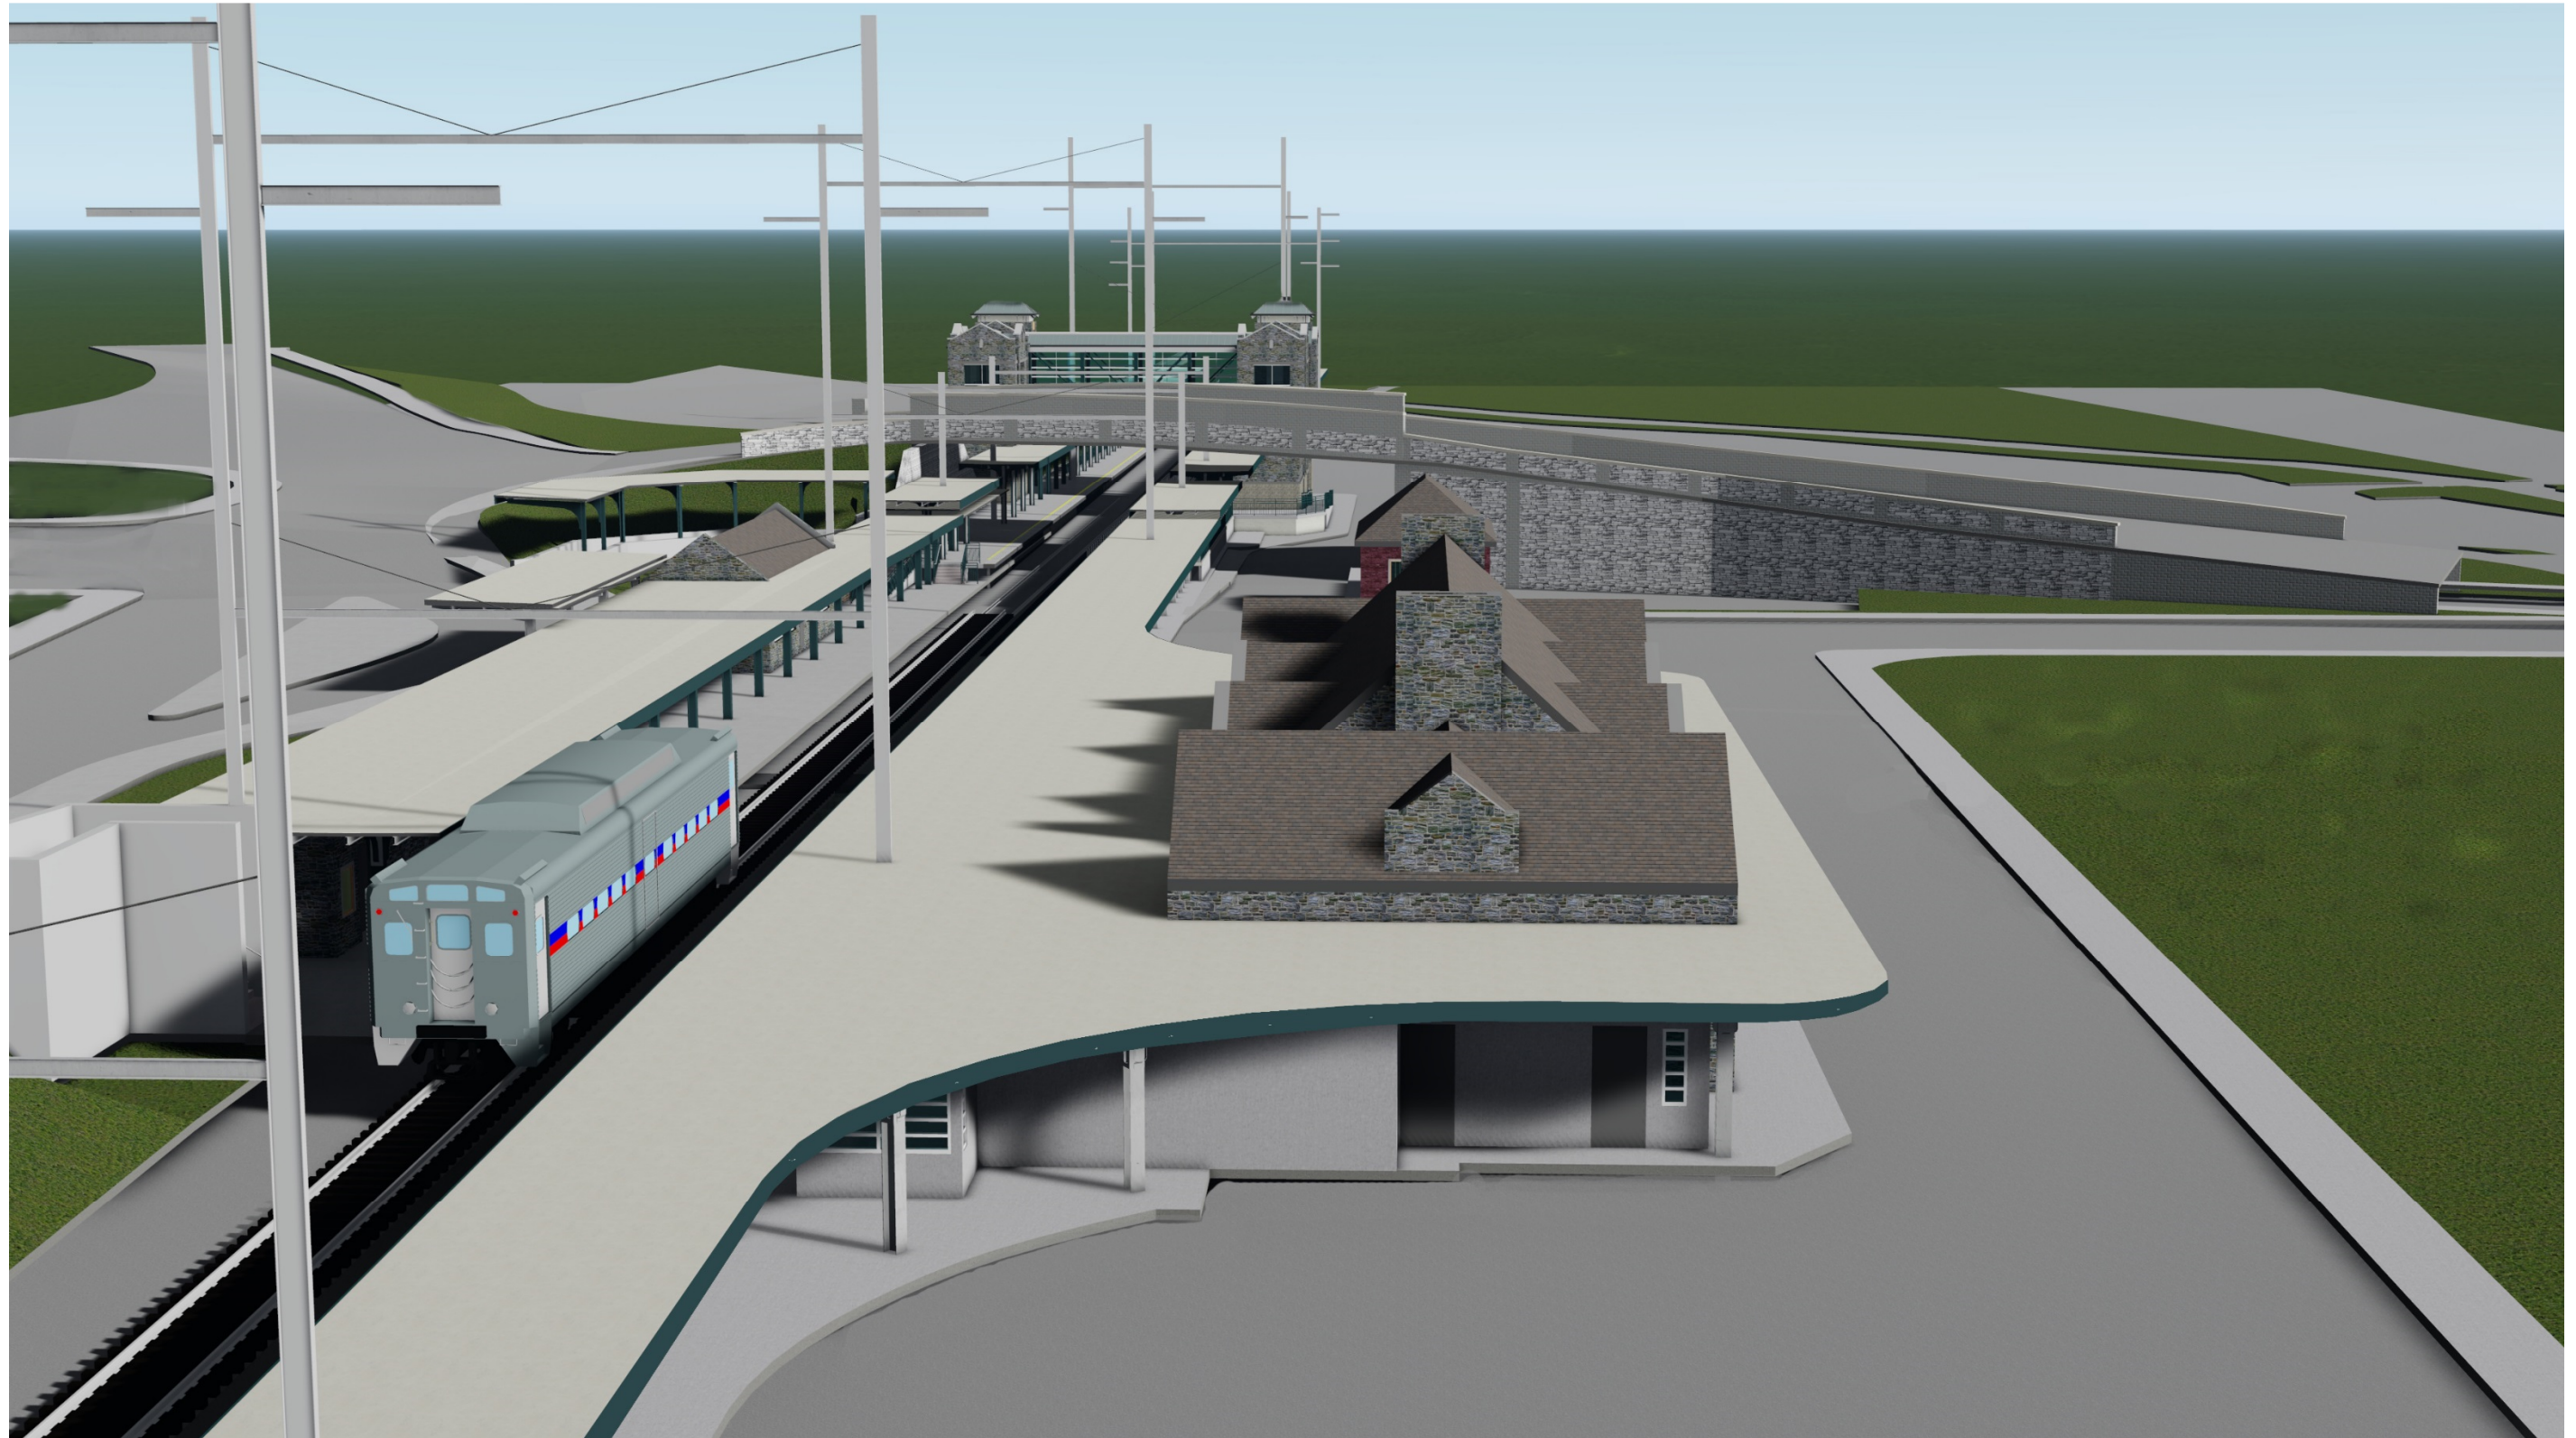


Figure F2
Rendering from North of the Existing Station Looking South

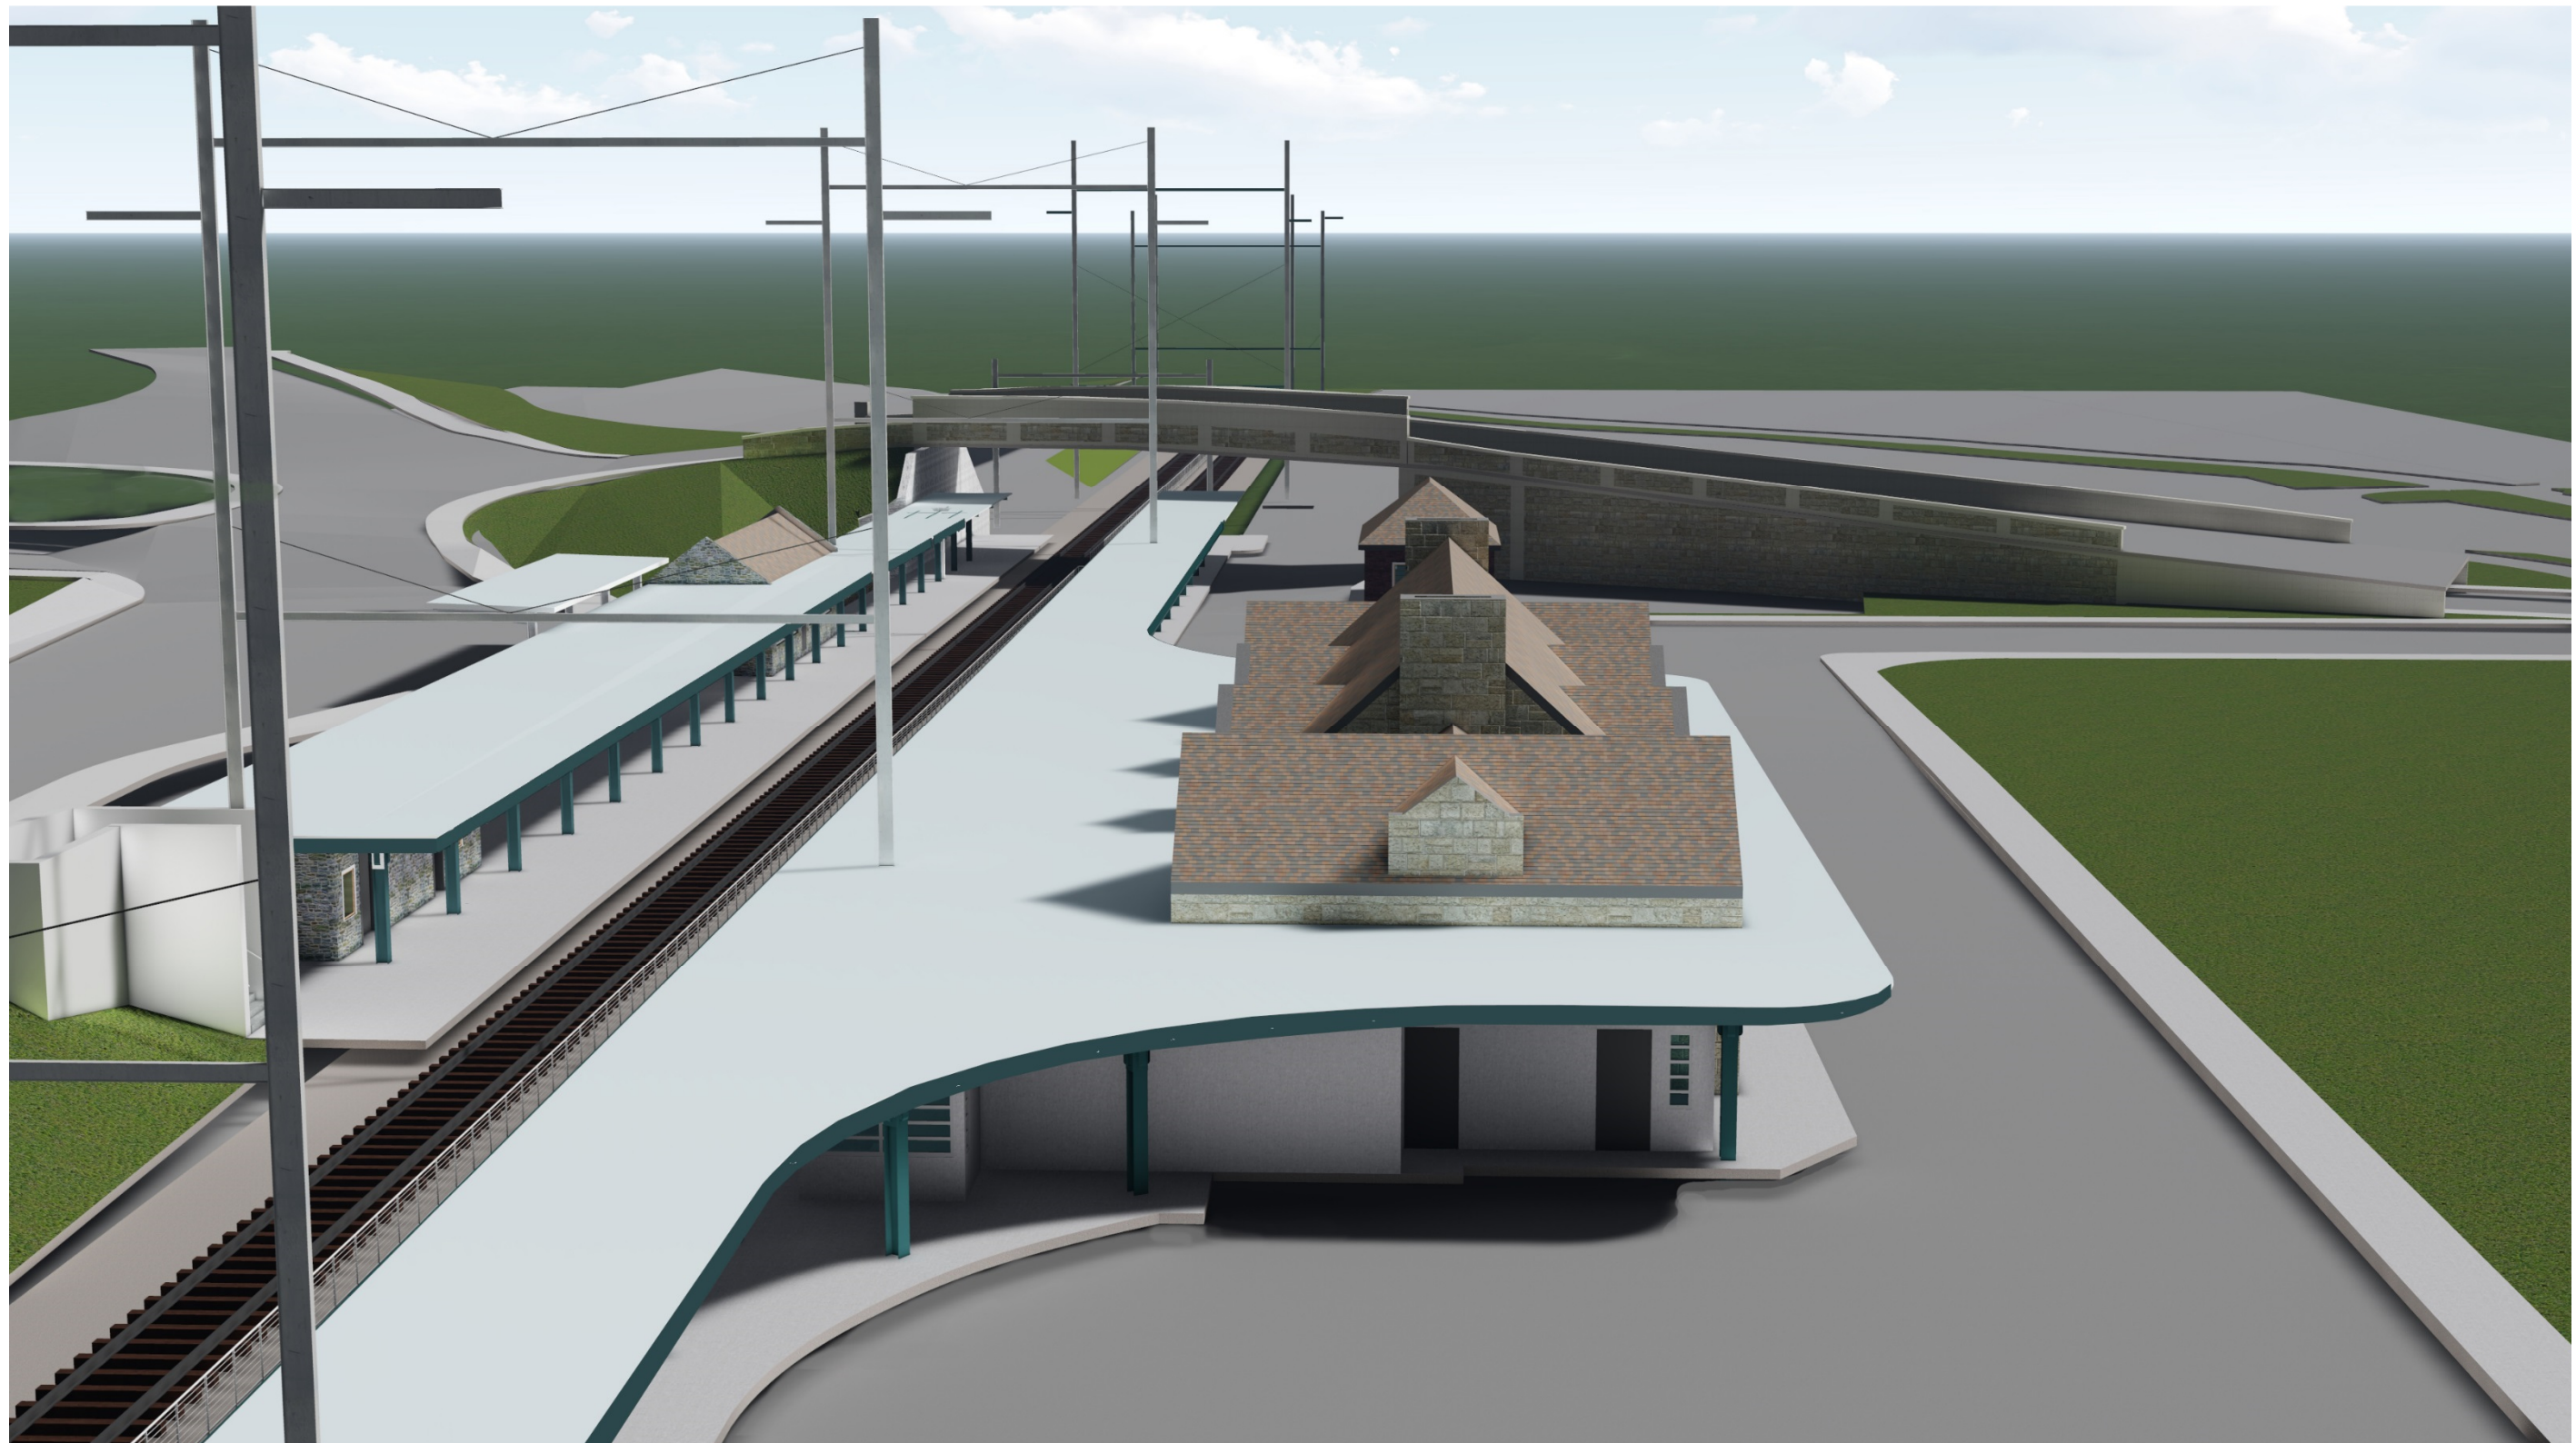


Figure G
West Avenue Improvements Plan



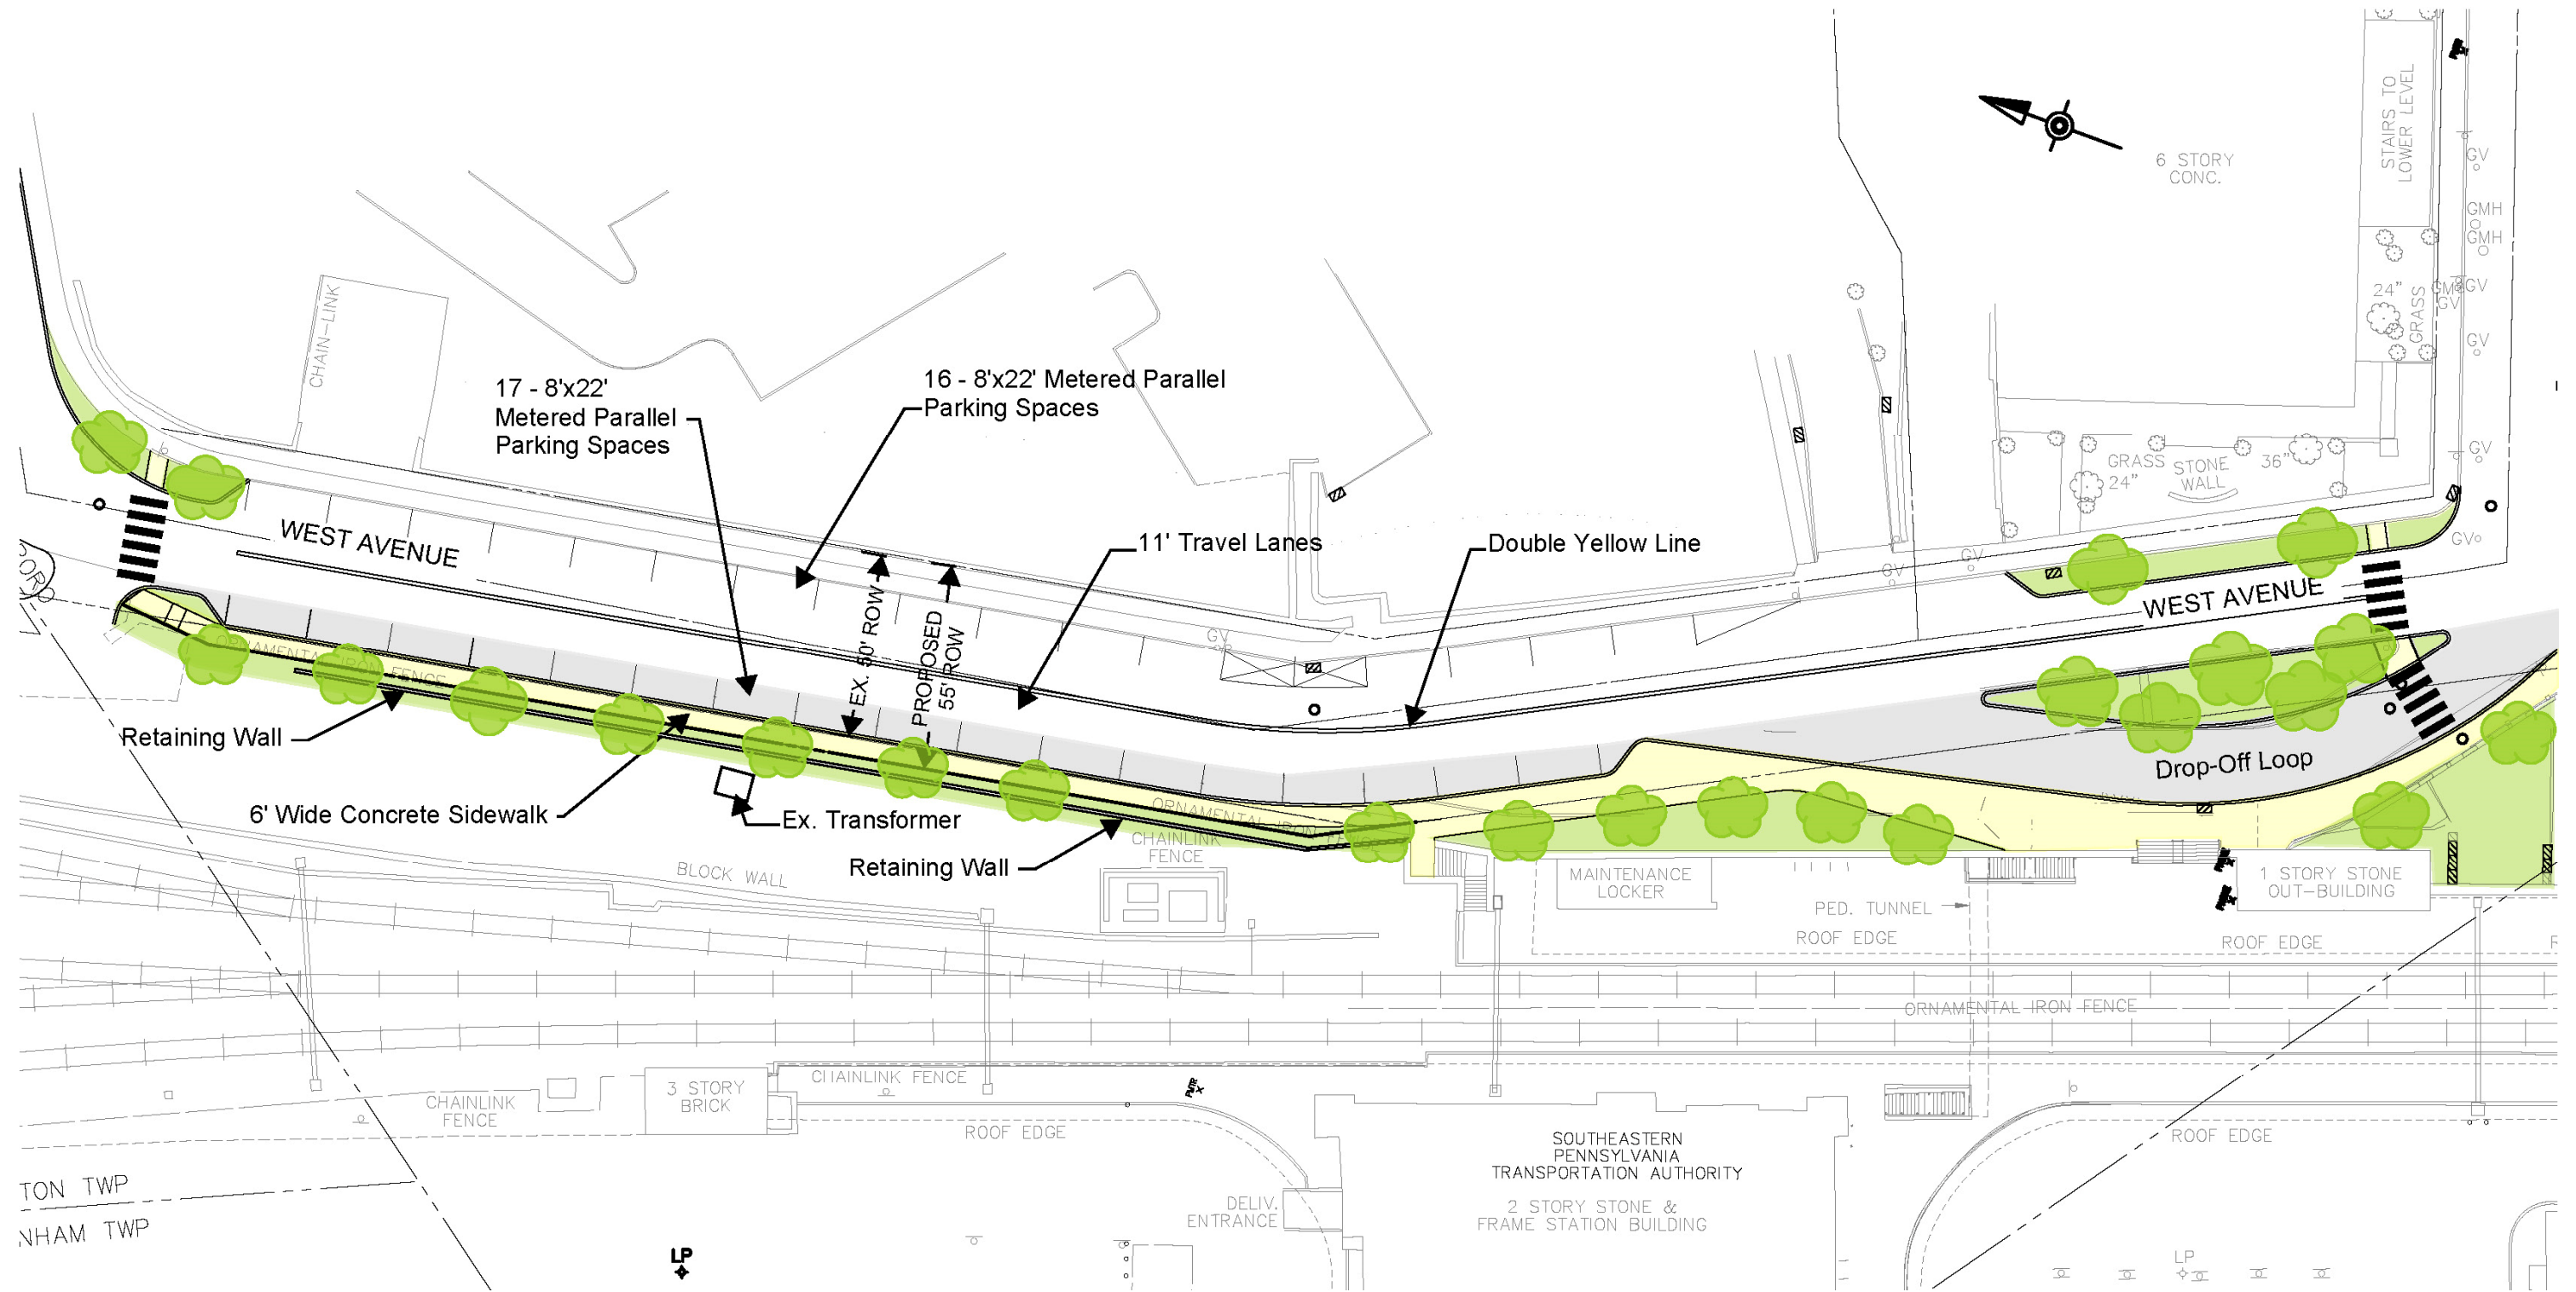


Figure H1
Site Sections Looking East

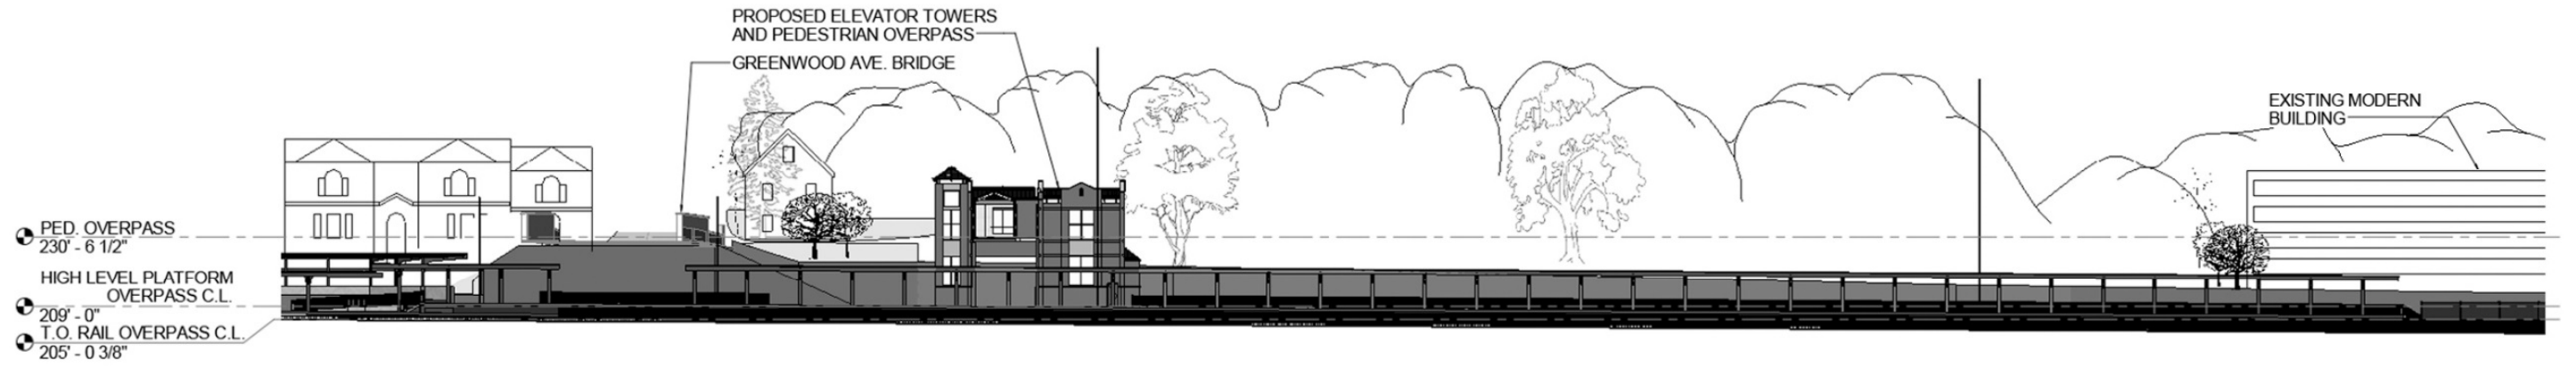

1. SITE ELEVATION THROUGH CENTER OF TRACK - LOOKING EAST

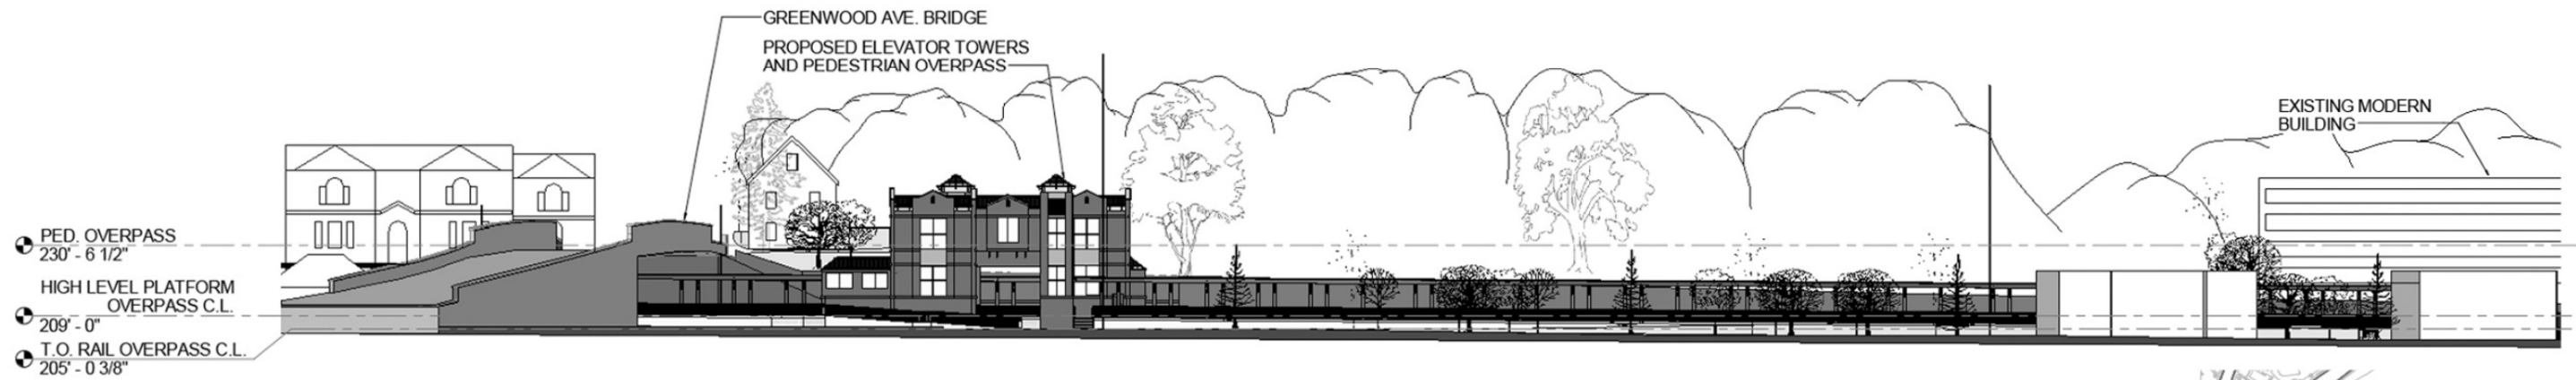


2. SITE ELEVATION THROUGH GLENSIDE AVE. - LOOKING EAST




KEY PLAN

Figure H2
Site Sections Looking South

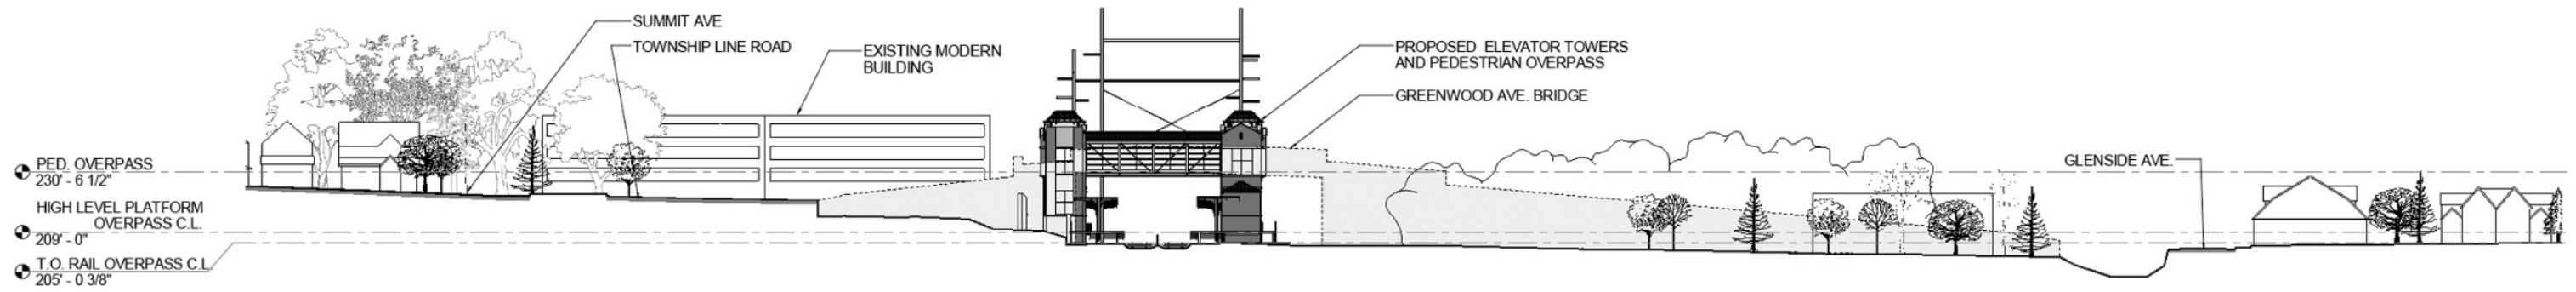

1. SITE ELEVATION THROUGH GREENWOOD AVE./SUMMIT AVE. - LOOKING SOUTH

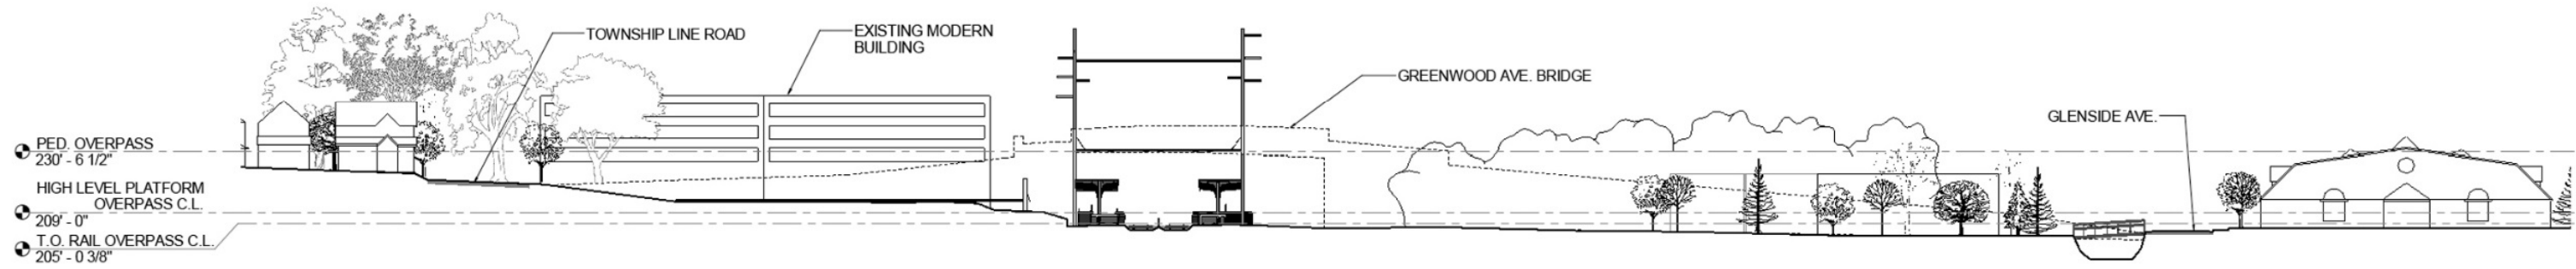

2. SITE ELEVATION SOUTH OF PEDESTRIAN WALKWAYS AND ELEVATOR TOWERS - LOOKING SOUTH

