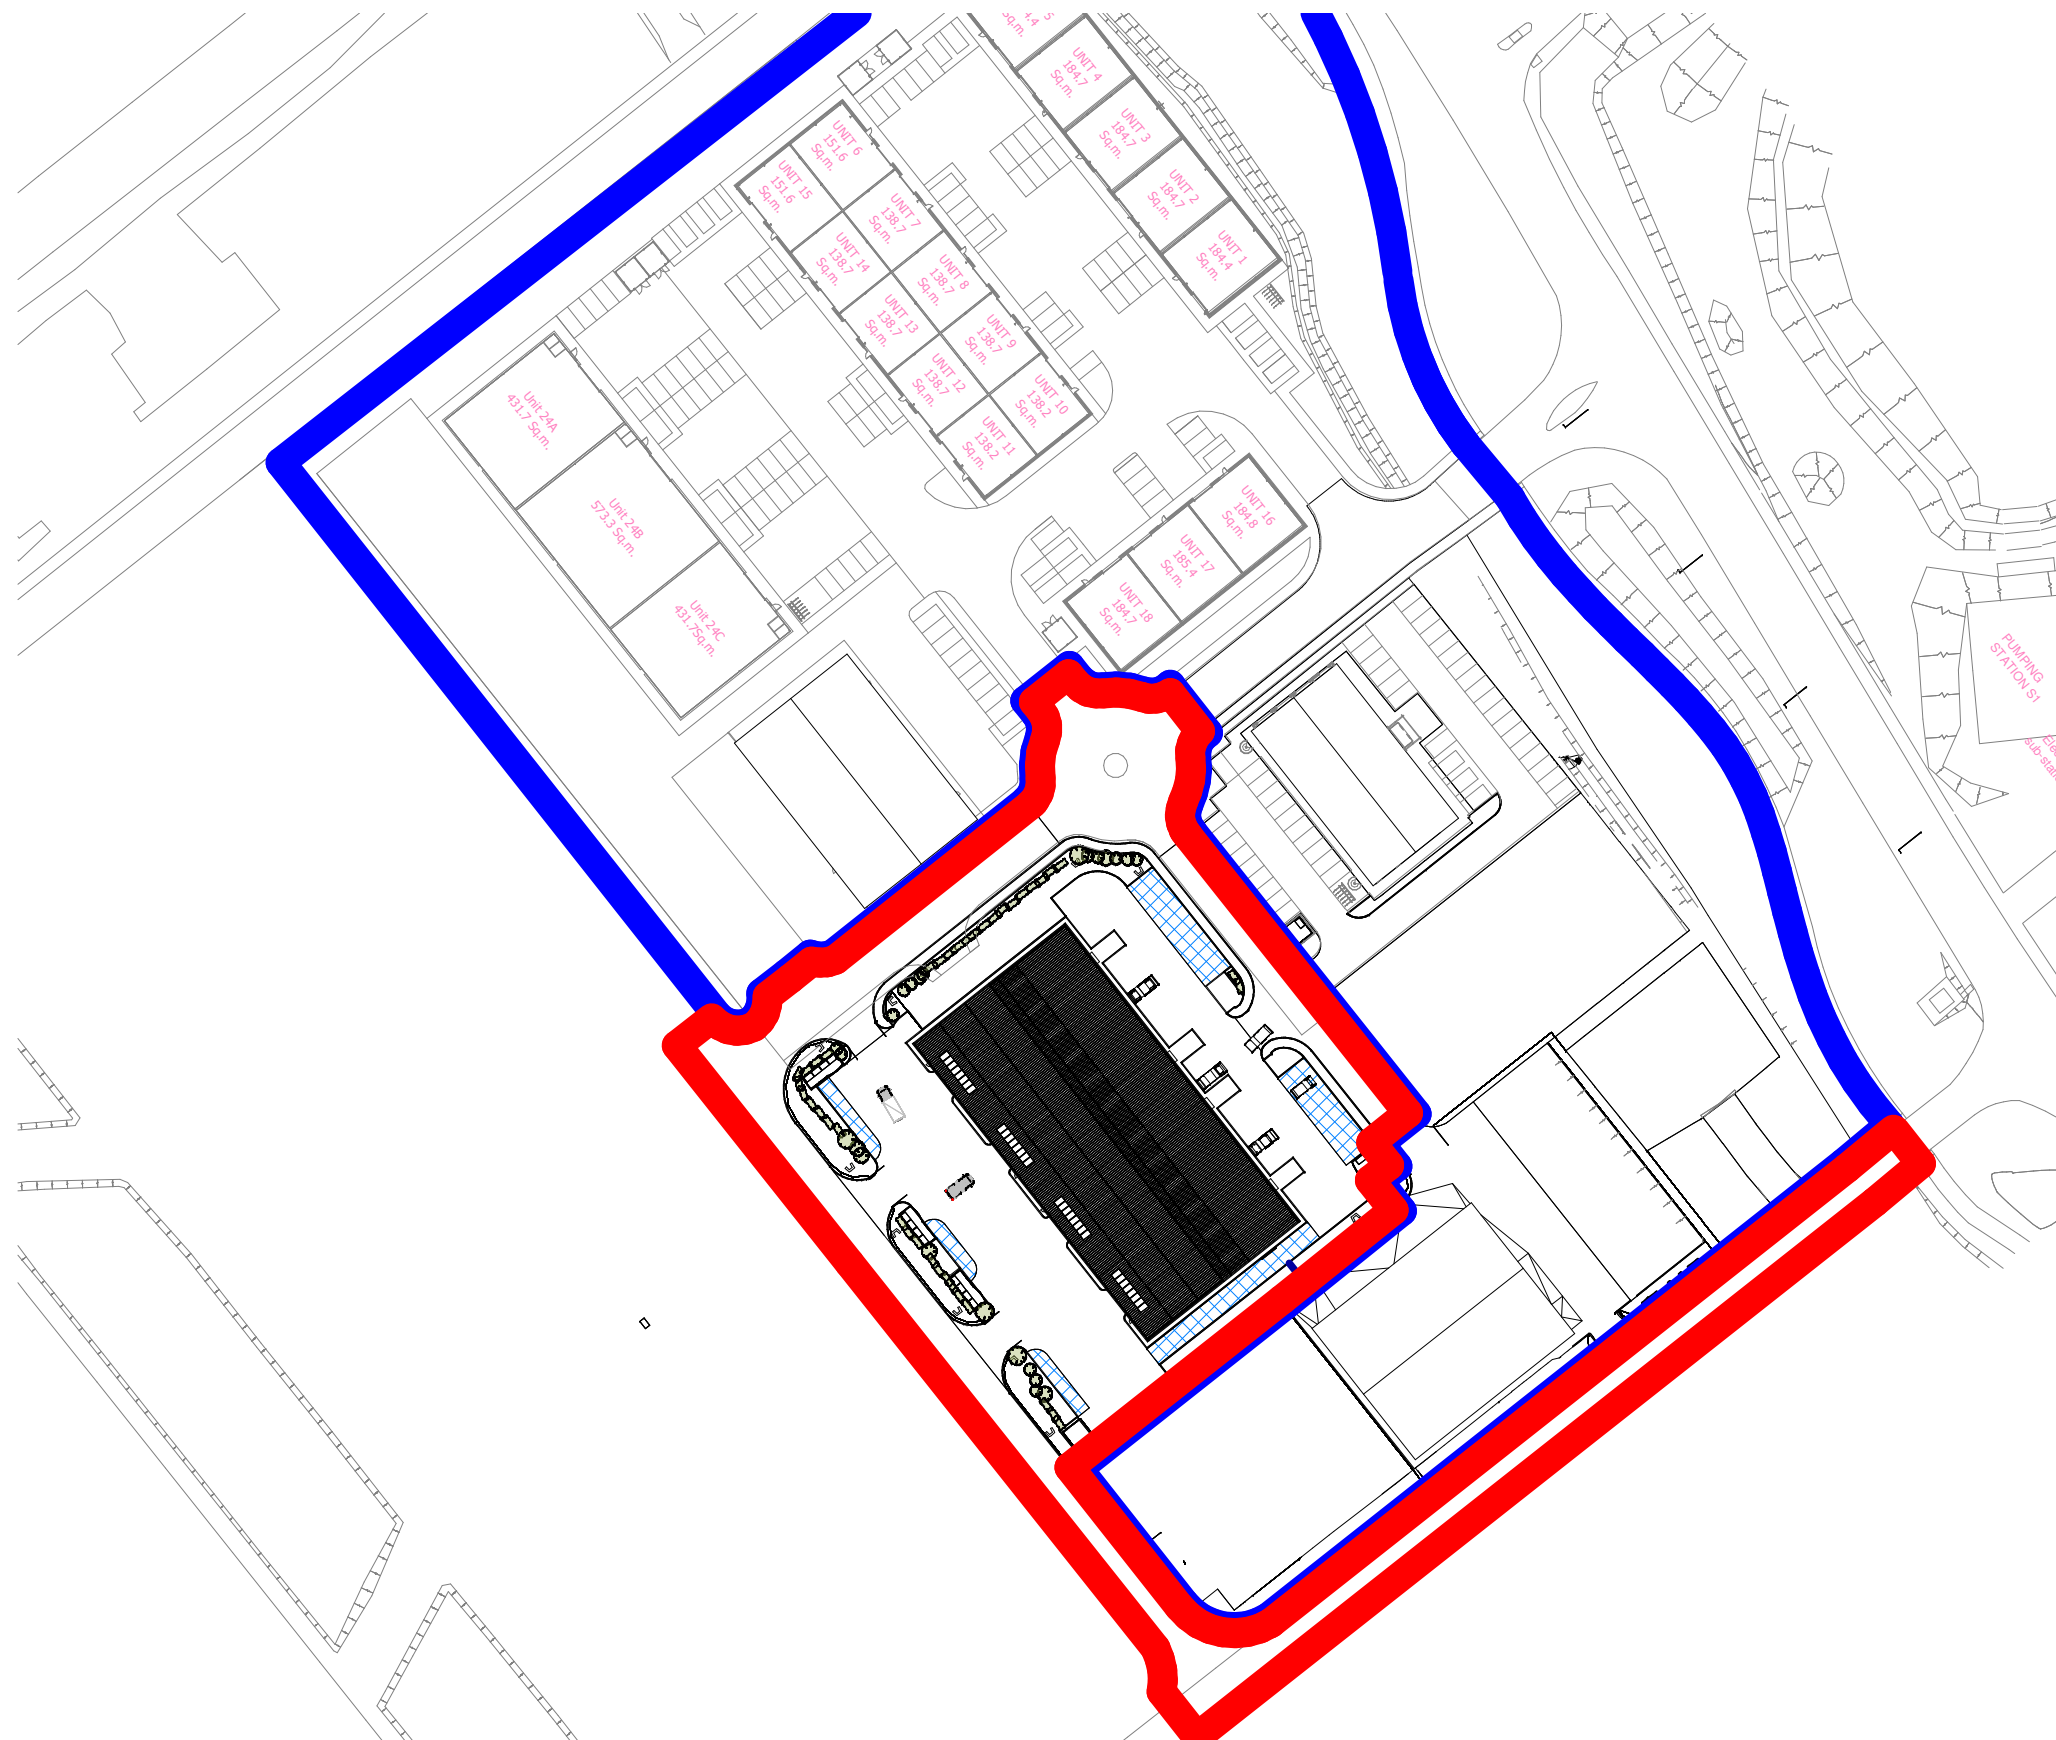


LOCATION PLAN

1 : 1250

Rev	Description	Date
A	Vision splays altered, fence lines altered, car parking widths increased, car park layout amended, refuse areas amended, boundary line amended	April 21