




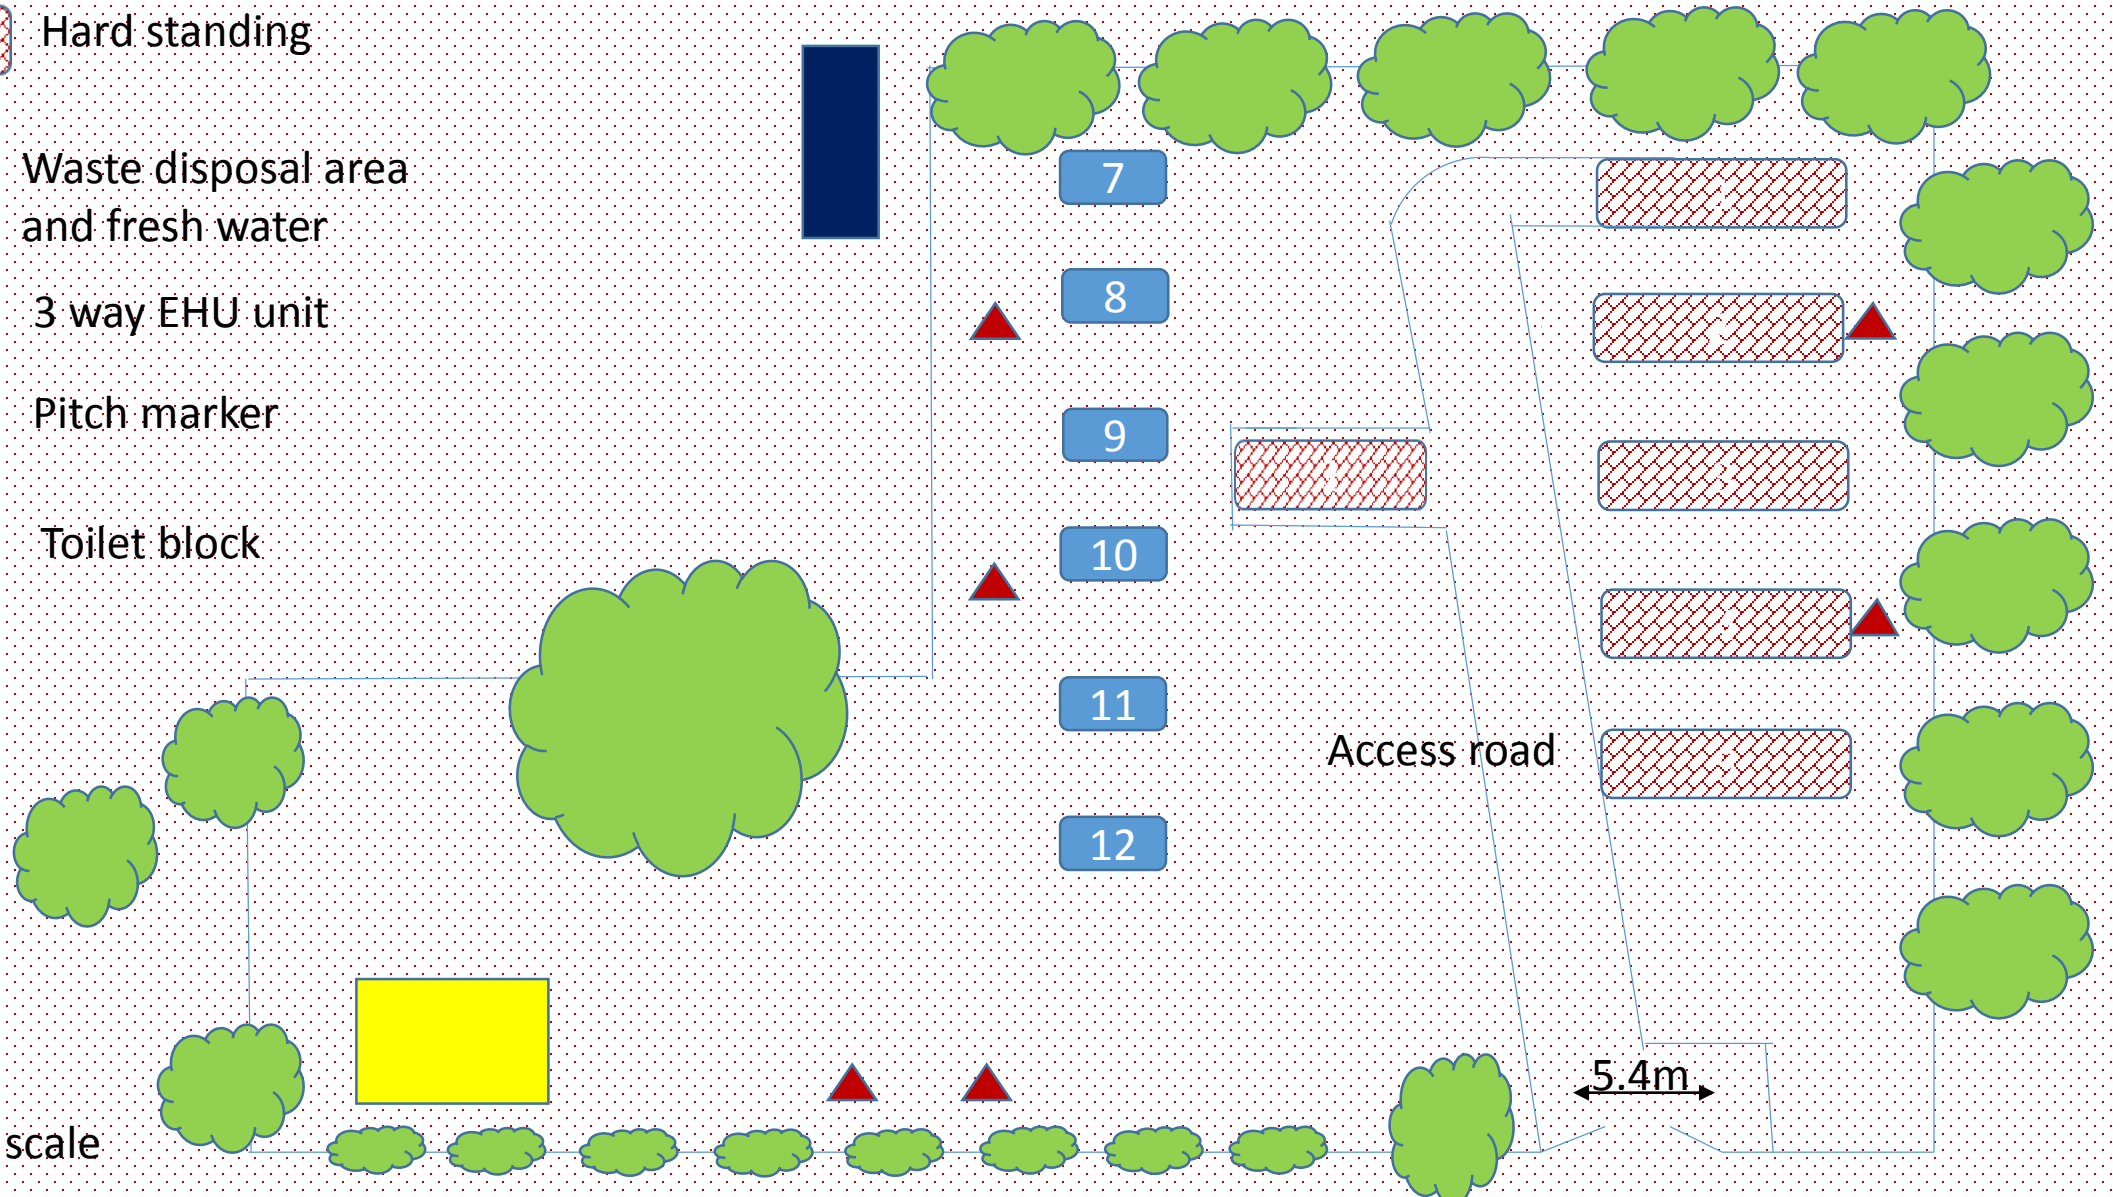


Site plan

Grantchester caravan and camping

-  Hard standing
-  Waste disposal area and fresh water
-  3 way EHU unit
-  Pitch marker
-  Toilet block



Plan not to scale