

M. En. P. Engineers
 Reg.#12249
 124 N. Spring Dr. ,
 Richardson, TX 75081
 972-697-3057
 KChishti@aol.com



Project

FOODSERVICE EQUIPMENT LAYOUT
RADHA KRISHNA TEMPLE
 1450 N. WATERS ROAD
 ALLEN, TX 75013

ISSUE	DATE	DESCRIPTION

PROJECT NUMBER CM170123

SCALE

DRAWN TCG

DATE 06/05/2020


SHEET DESCRIPTION

KITCHEN EXHAUST HOOD DETAILS

SHEET NUMBER

M3.2

REVISIONS	
DESCRIPTION	DATE

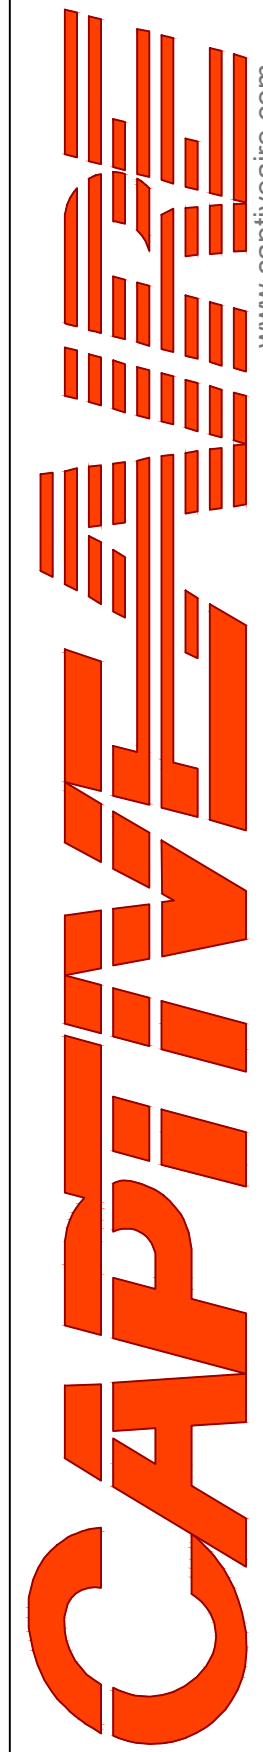

RKDT - MK - Allen, TX
 ALLEN, TX, 75013

DATE: 05-19-2020

DWG.#: 4328831

DRAWN BY: BS-32

SCALE: NTS

MASTER DRAWING

SHEET NO. 2

