

THE CITY OF NEW YORK
DEPARTMENT OF ENVIRONMENTAL PROTECTION
BUREAU OF WATER POLLUTION CONTROL

BOROUGH OF S.I.

CERTIFICATE OF INSPECTION
NEW SEWER HOUSE CONNECTION

The following described sewer house connection has been laid from the property line to the existing sewer at premises:

N.B.# 757/78 BLOCK 2073 LOT 33

UNDER PERMIT NO. 4336 ISSUED 3-28-80

PREMISES 57 Saybrook St.
(HOUSE NUMBER AND STREET)

LOCATED EAST SIDE, South FEET OF Victory Blvd.

OWNER HONEY BEE HOMES INC.

PLUMBER THURER PLUMBING

SIZE AND TYPE OF PIPE LAID 6" CAST IRON

CONN. TO (SIZE, TYPE) 10" ESVP SEWER LOCATED IN
(STREET/AVENUE) Saybrook St.

I HEREBY CERTIFY THAT I MADE THE INSPECTION OF THE SEWER HOUSE CONNECTION DESCRIBED ABOVE AND THAT ALL WORK DONE UNDER THIS PERMIT HAS BEEN PROPERLY COMPLETED IN ACCORDANCE WITH EXISTING ORDINANCES AND RULES AND REGULATIONS.

DATE: 10/19/78 NAME (PRINT) RICHARD GRESANTE

SIGNED Richard Gresante
INSPECTOR-DIVISION OF SEWER CONSTRUCTION

NOTED _____
BOROUGH ENGINEER

PENALTY FOR FALSIFICATION:
FALSIFICATION OF ANY STATEMENT MADE HEREIN IS AN OFFENSE PUNISHABLE BY A FINE OR IMPRISONMENT OR BOTH (N.Y.C. ADMINISTRATIVE CODE, SECTION 1151-9.0)

Copies to: _____ Borough Superintendent, Department of Buildings
_____ Borough Office, Bureau of Water Register
_____ Sewer Regulation and Control Section
File original in Borough Construction Office


NOTE: The sewer to which the house connection is made is is not connected to a private sewer treatment plant.
Form No. WPC-15 Rev. 3 (6-77) (Yellow)

HOUSE NUMBER	STREET NAME	BLOCK	LOT
57	Saybrook St.	2073	33

1. Was connection extended from existing curb connection? YES NO
2. Was the connection placed on earth stone or crushed rock, concrete cradle, concrete encasement, or reinforced concrete encasement? (Circle)
3. Was connection made to existing spur or riser or cut in? (Circle)
4. If connection was "cut in", was saddle or dutchman used? (Circle, if yes)

5. Length, size and material of new connection 20' - 6" CAST IRON

6. Depth of connection at curb line is 8 1/2' feet.
 7. All work was exposed and inspected.

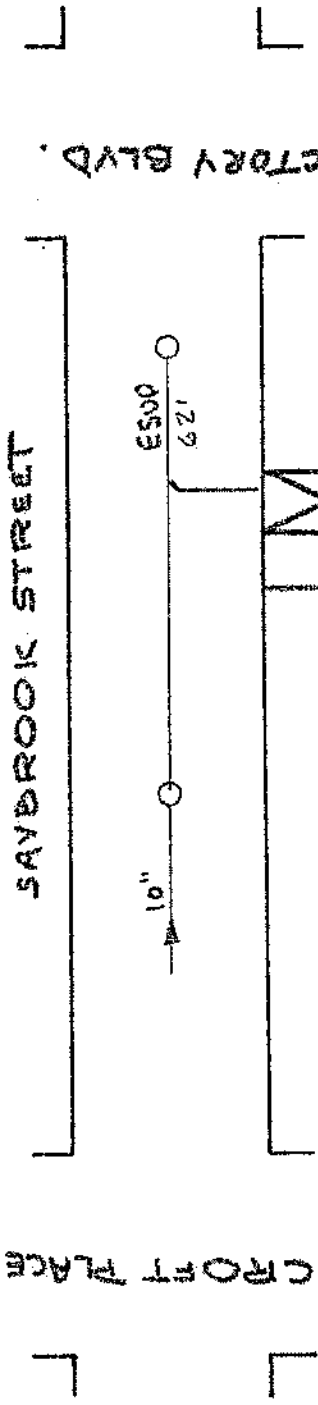

DATE: 10/19/76 SIGNED: _____
 INSPECTOR-DIVISION OF SEWER CONSTRUCTION