



WEST EAST

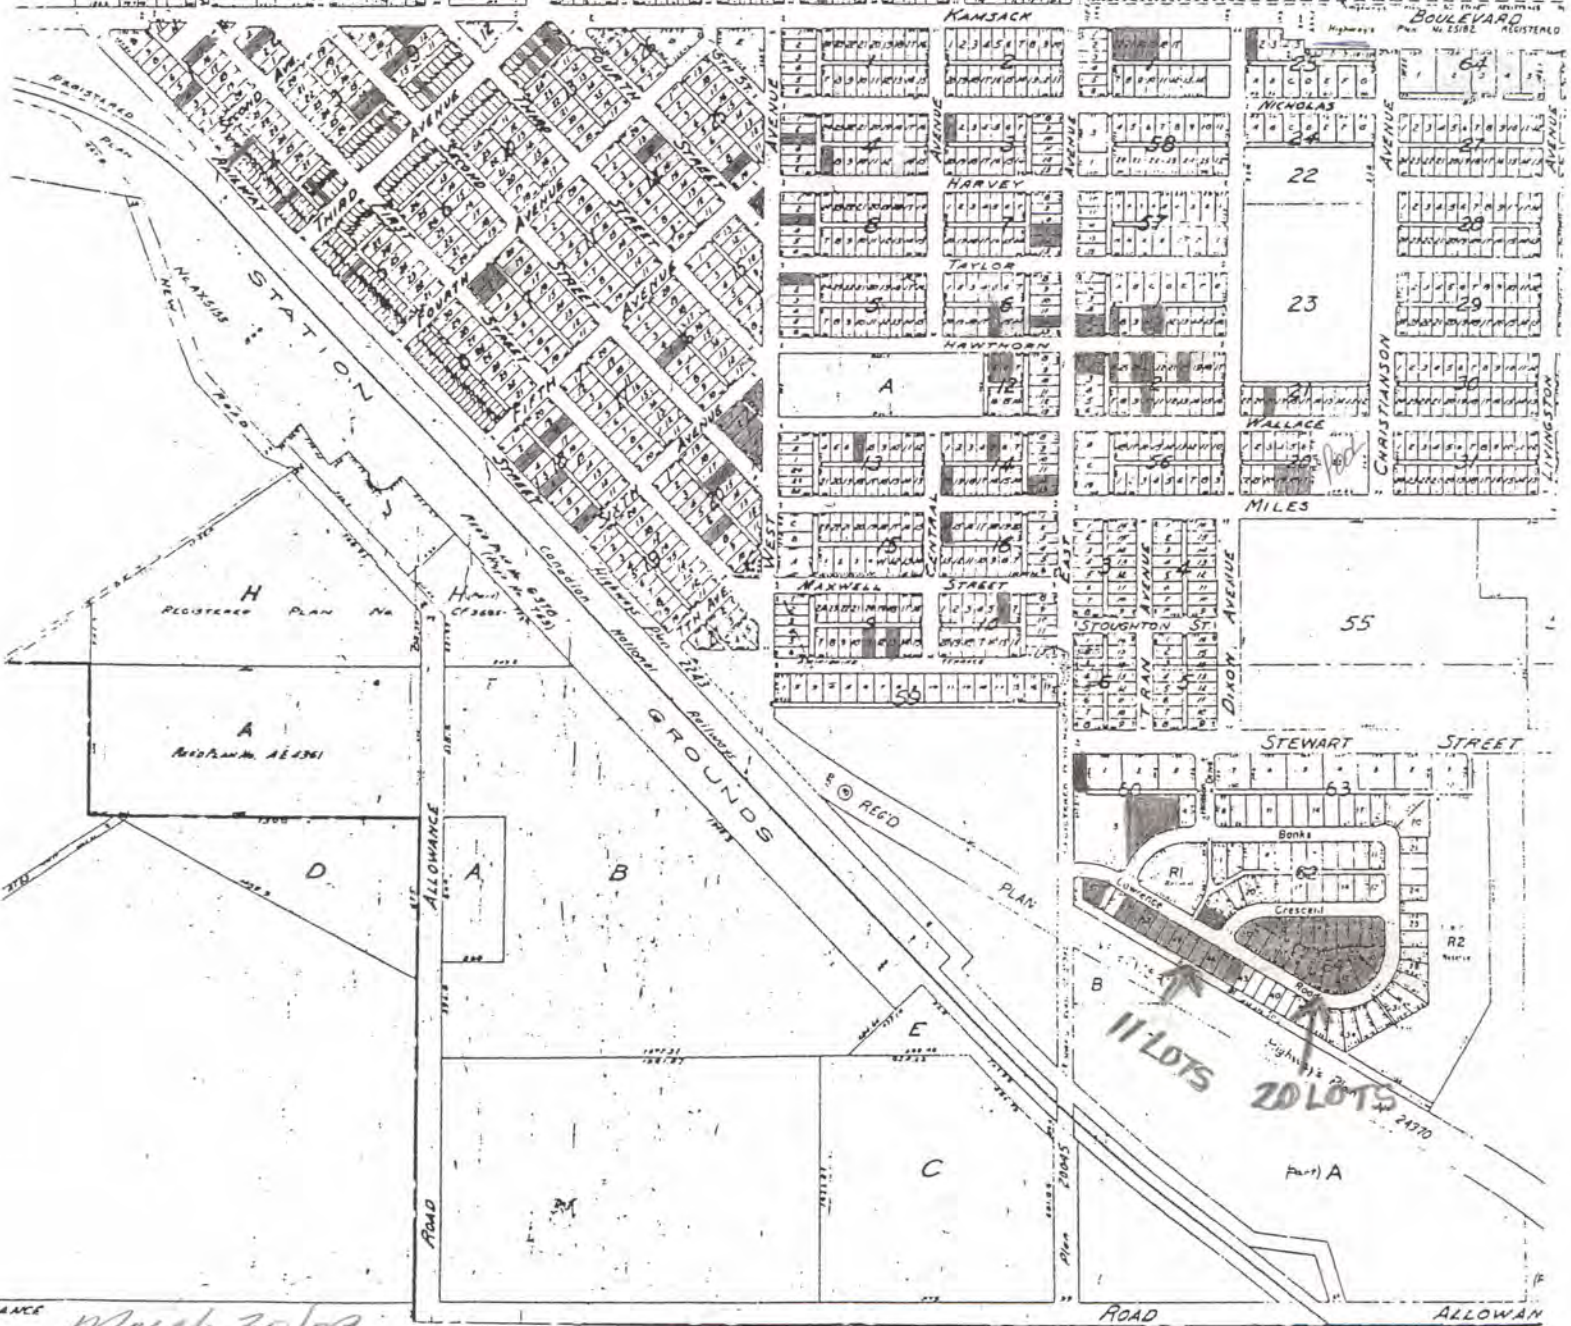

Reed Plan No. A0 4768

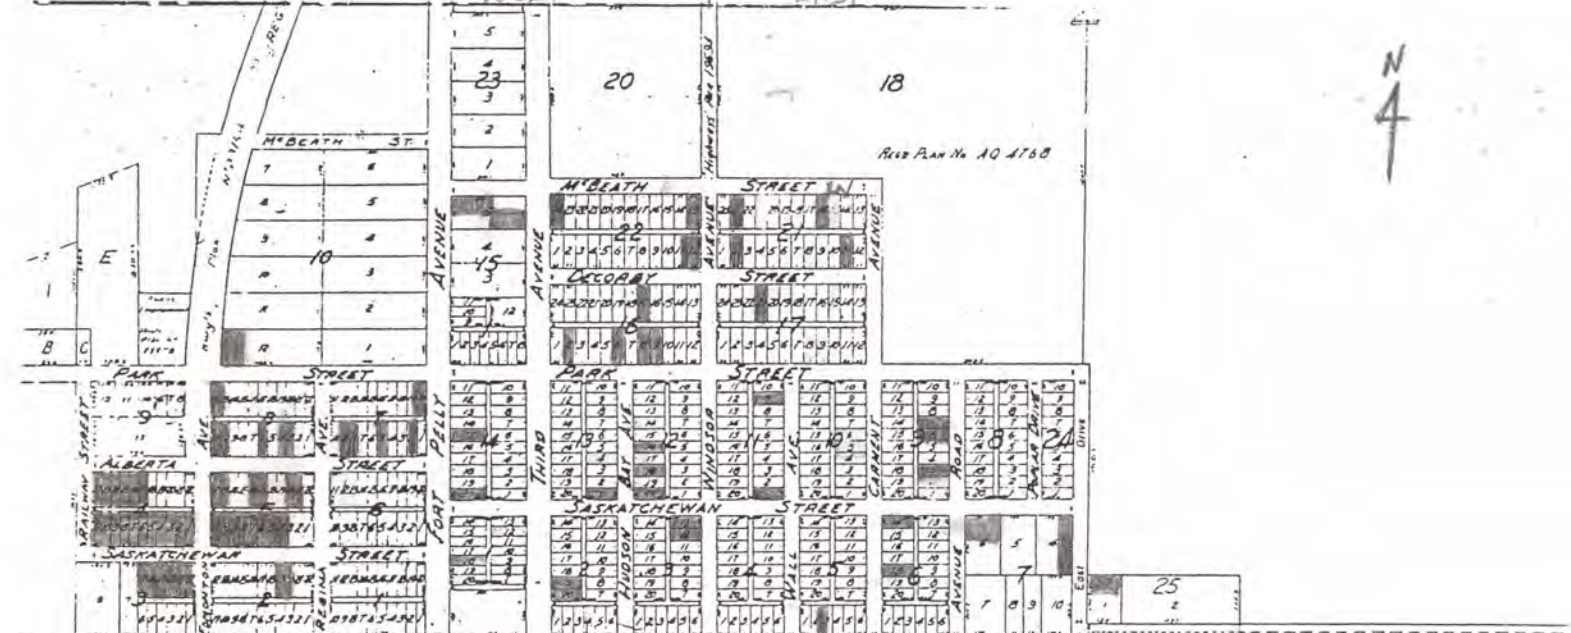

March 30/09

ROAD ALLOWANCE