

THE CITY OF NEW YORK
DEPARTMENT OF ENVIRONMENTAL PROTECTION
BUREAU OF SEWERS

BOROUGH OF SF

CERTIFICATE OF INSPECTION - NEW SEWER HOUSE CONNECTION

The below described sewer house connection has been laid from the property line to the existing sewer at premises:

N.B.# 2682/86 Block 2070 Lot 8

Under Permit Number 14026 Issued 3/21, 1988

Premises 20 Croft Pl
house number and street

Located South side, 59 feet East of Richmond Ave

Owner Norman Peterson

Plumber Paul Campanone, JR

Size and type of pipe laid 6" PVC

Connected to 10" Sanitary Sewer laid in
size, type
Croft Pl
street/avenue

I hereby certify that I made the inspection of the Sewer House Connection described above and that all work done under this permit has been properly completed in accordance with existing ordinances, rules and regulations.

name Joseph L. Lore
Inspector-Division of Sewer Construction

signed Joseph L. Lore date: 3/29/88

noted C. Parker date: 4-5-88
Engineer In Charge

PENALTY FOR FALSIFICATION:

Falsification of any statement made herein is an offense punishable by a fine or imprisonment or both (N. Y. C. Administrative Code, Section 1151-9.0)


copies to: Borough Superintendent, Department of Buildings
 Borough Office, Bureau of Water Register
 Sewer Regulation and Control Section

File original in Borough Office, Sewer Regulation & Control

| | | | |
|--------------|-------------|-------|-----|
| 20 | Craft Pl | 2070 | 8 |
| house number | street name | block | lot |

1. Was connection extended from curb connection? yes, no
2. Was the connection placed on earth, stone or crushed rock, concrete cradle, concrete encasement or reinforced concrete encasement? (circle one)
3. Was connection made to existing spur or riser or cut in? (circle one)
4. If connection was "cut in", was saddle or dutchman used? (if so, circle)
5. Length, size and material of new connection 25' of 6" VCP

6. Depth of connection at curb line is 6 feet.
 7. ALL work was exposed and inspected.

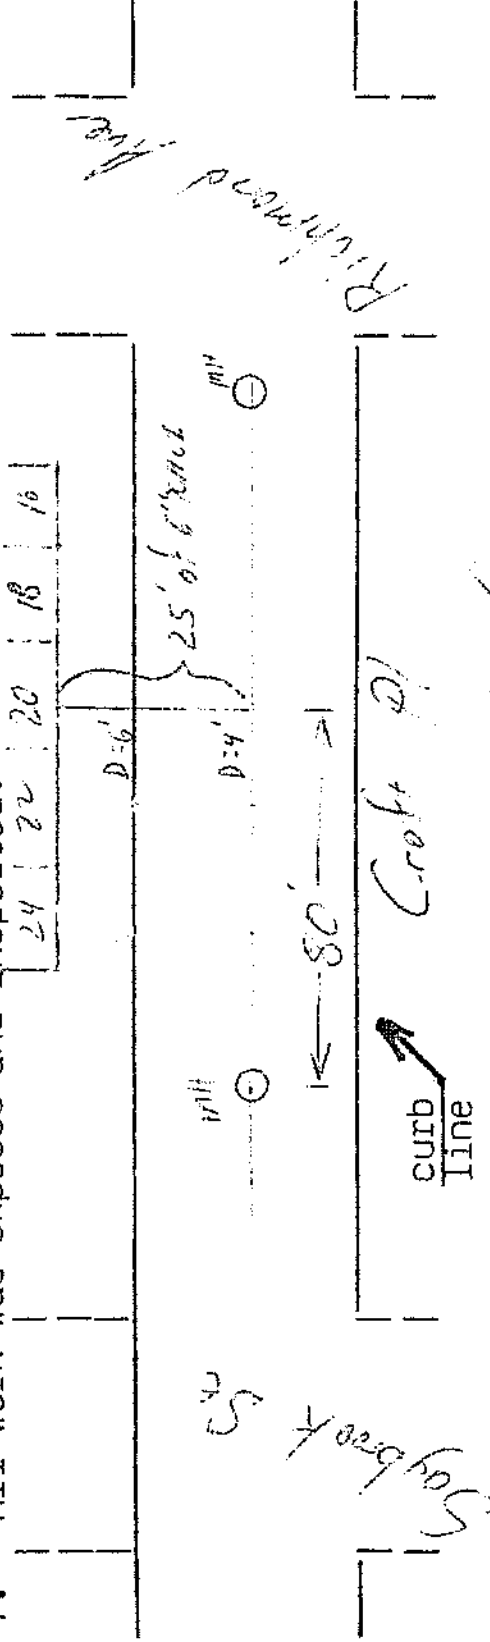

date 3/24/88 signed [Signature]
 Inspector-Division of Sewer Construction