



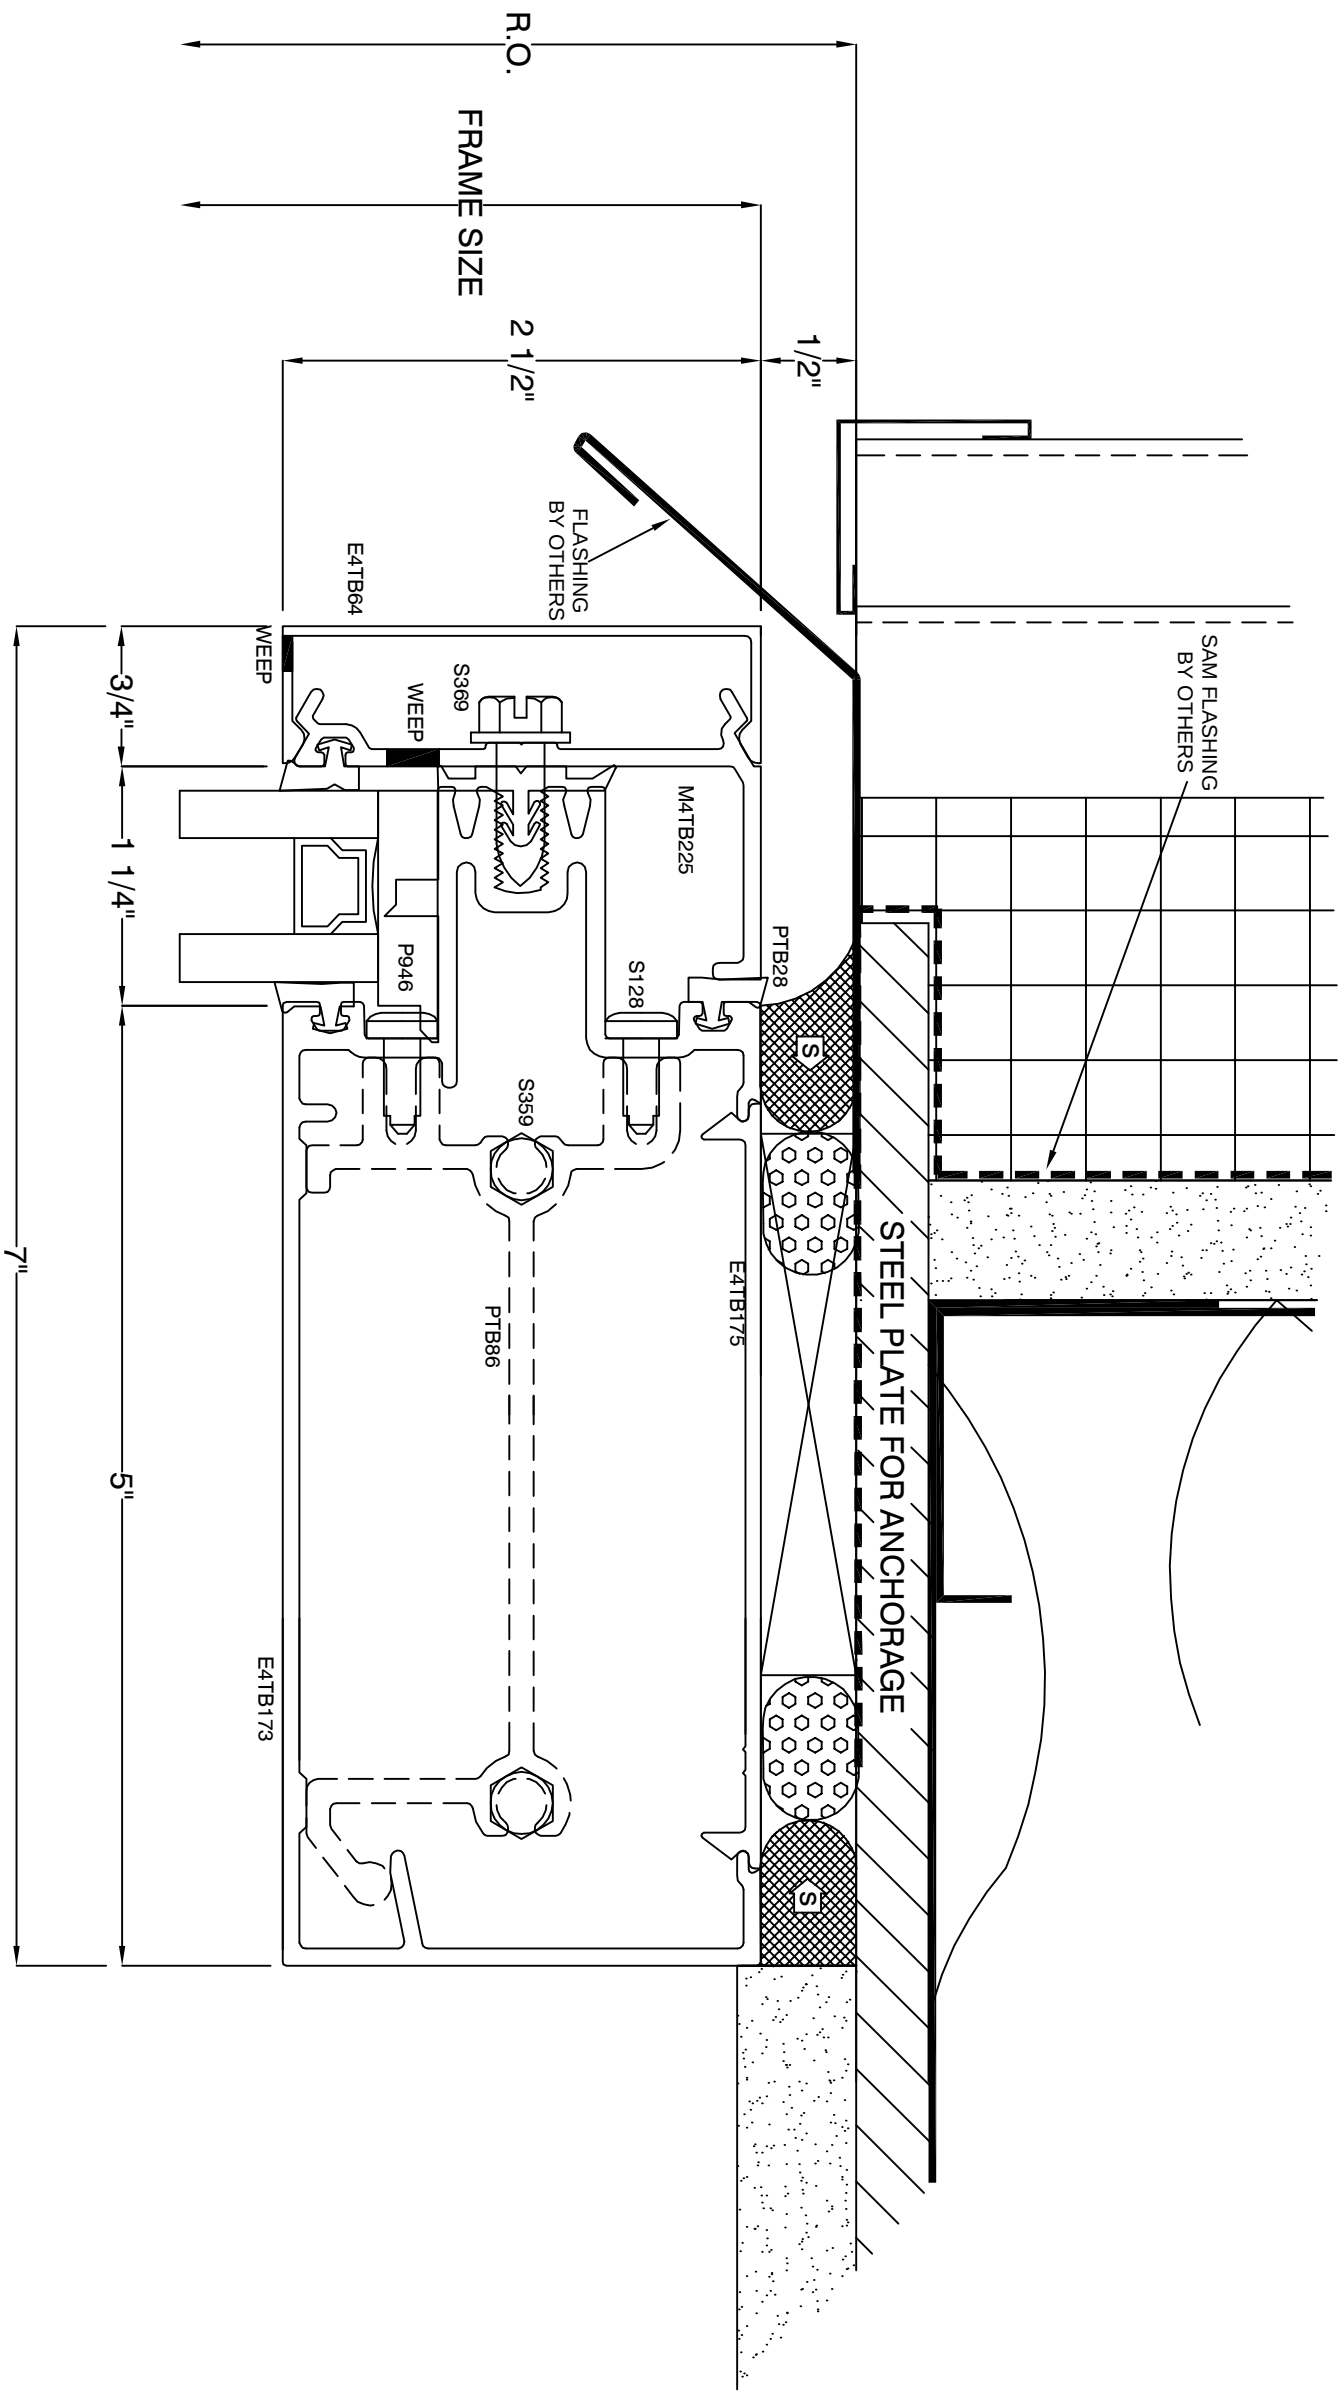

F	-
---	---

CURTAIN WALL HEAD @ CORRUGATED METAL PANELS


SIMILAR TO DETAIL 10 A10.04

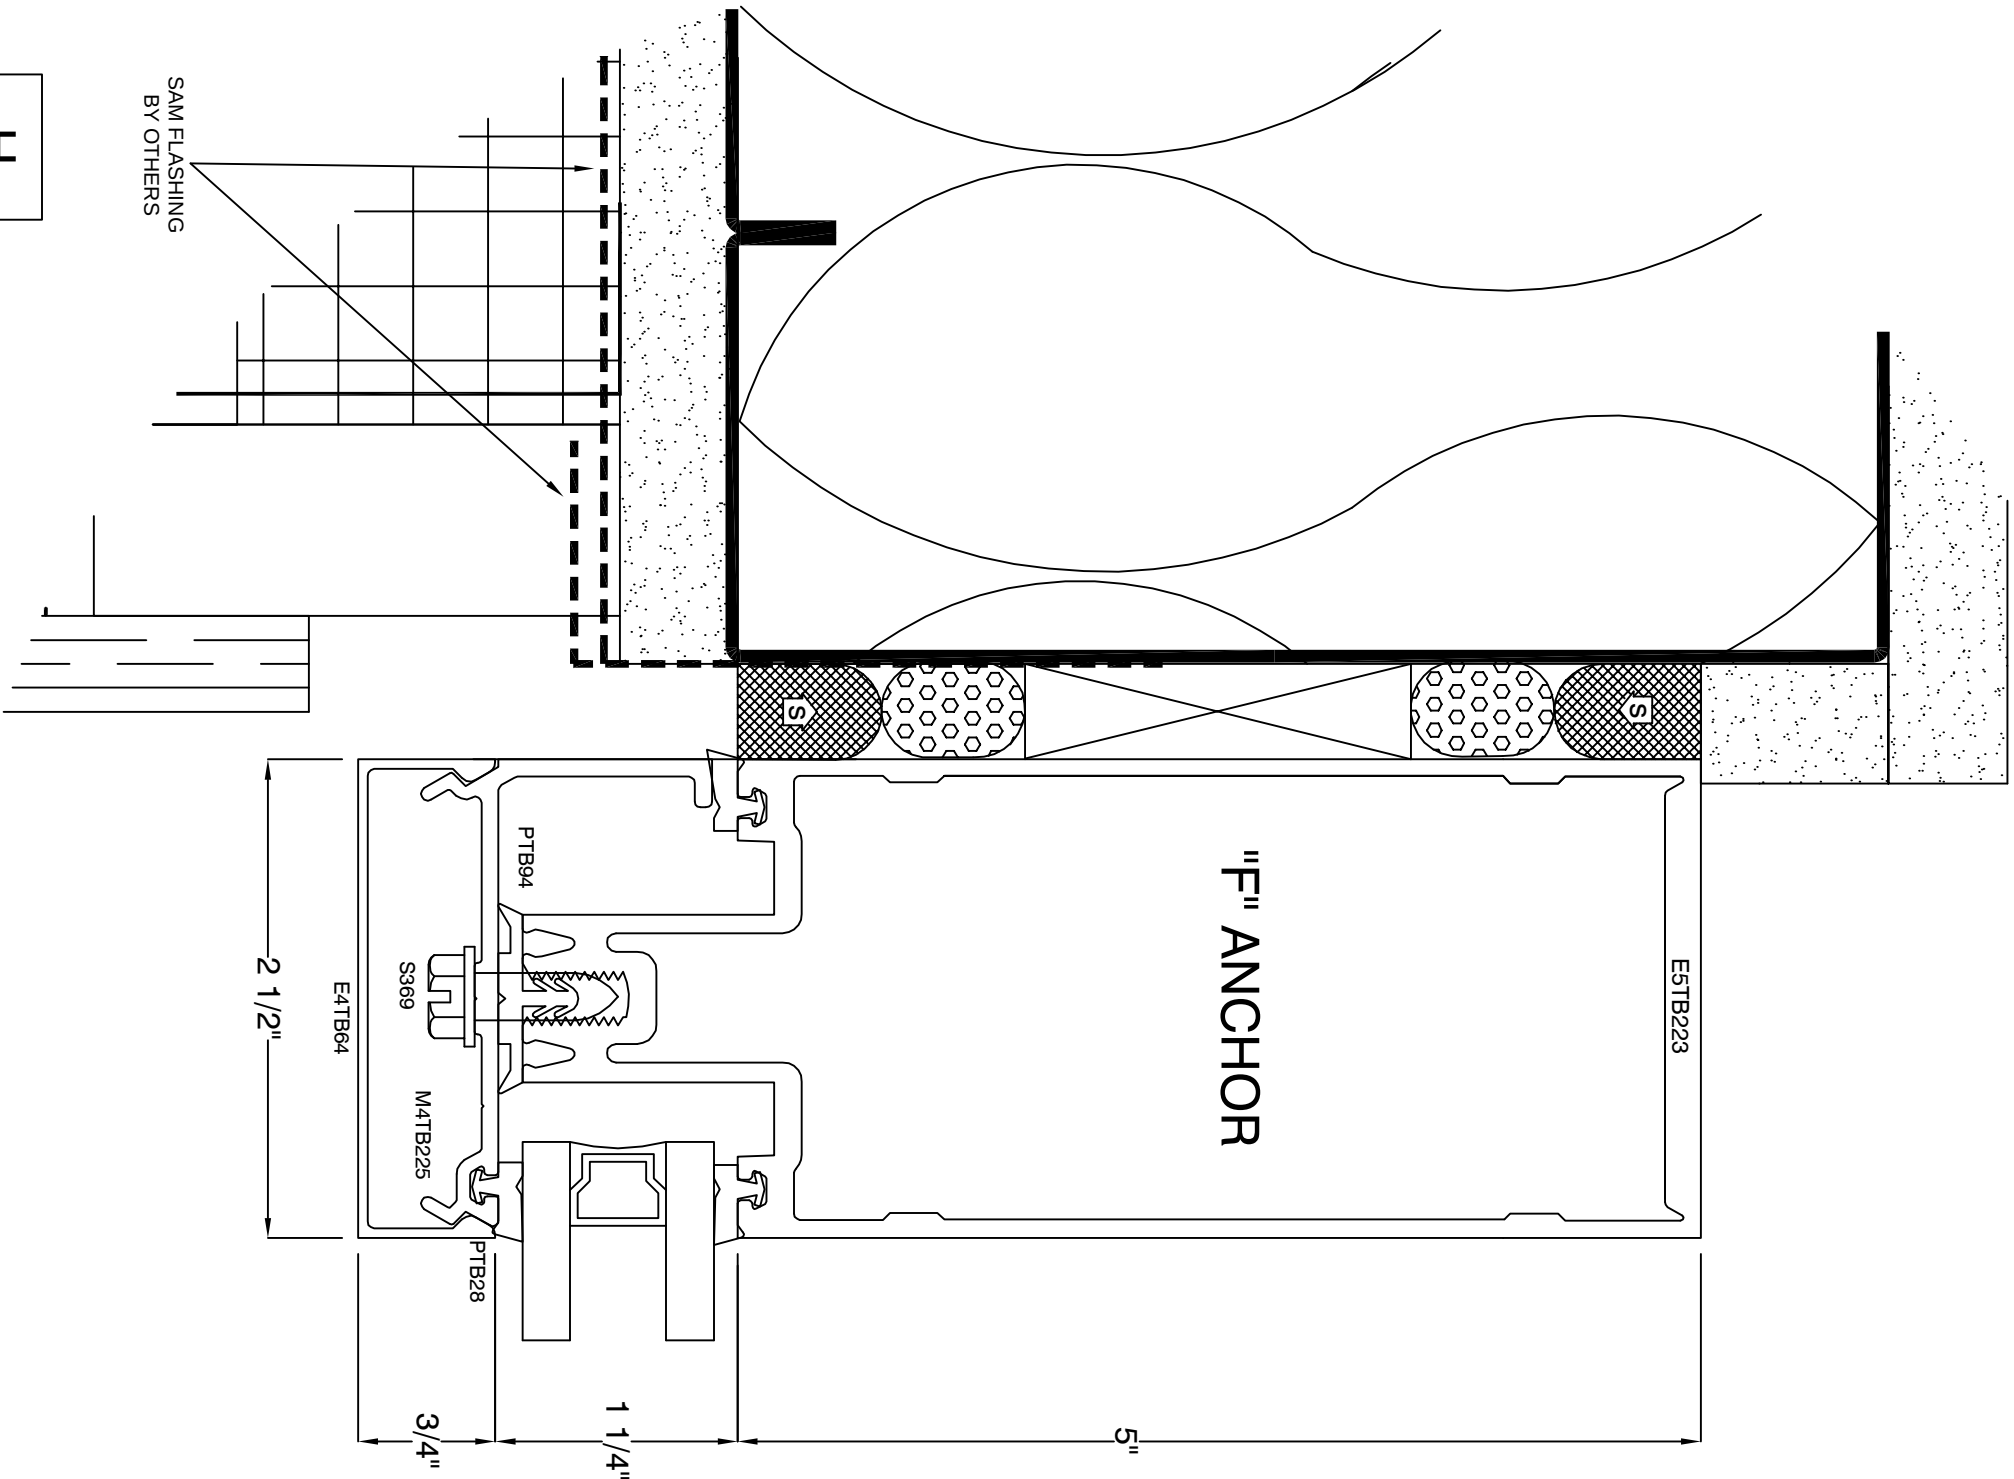

H	-
---	---

400 SERIES CURTAIN WALL JAMB @ RESYSTA


SIMILAR TO DETAIL 7 A10.05

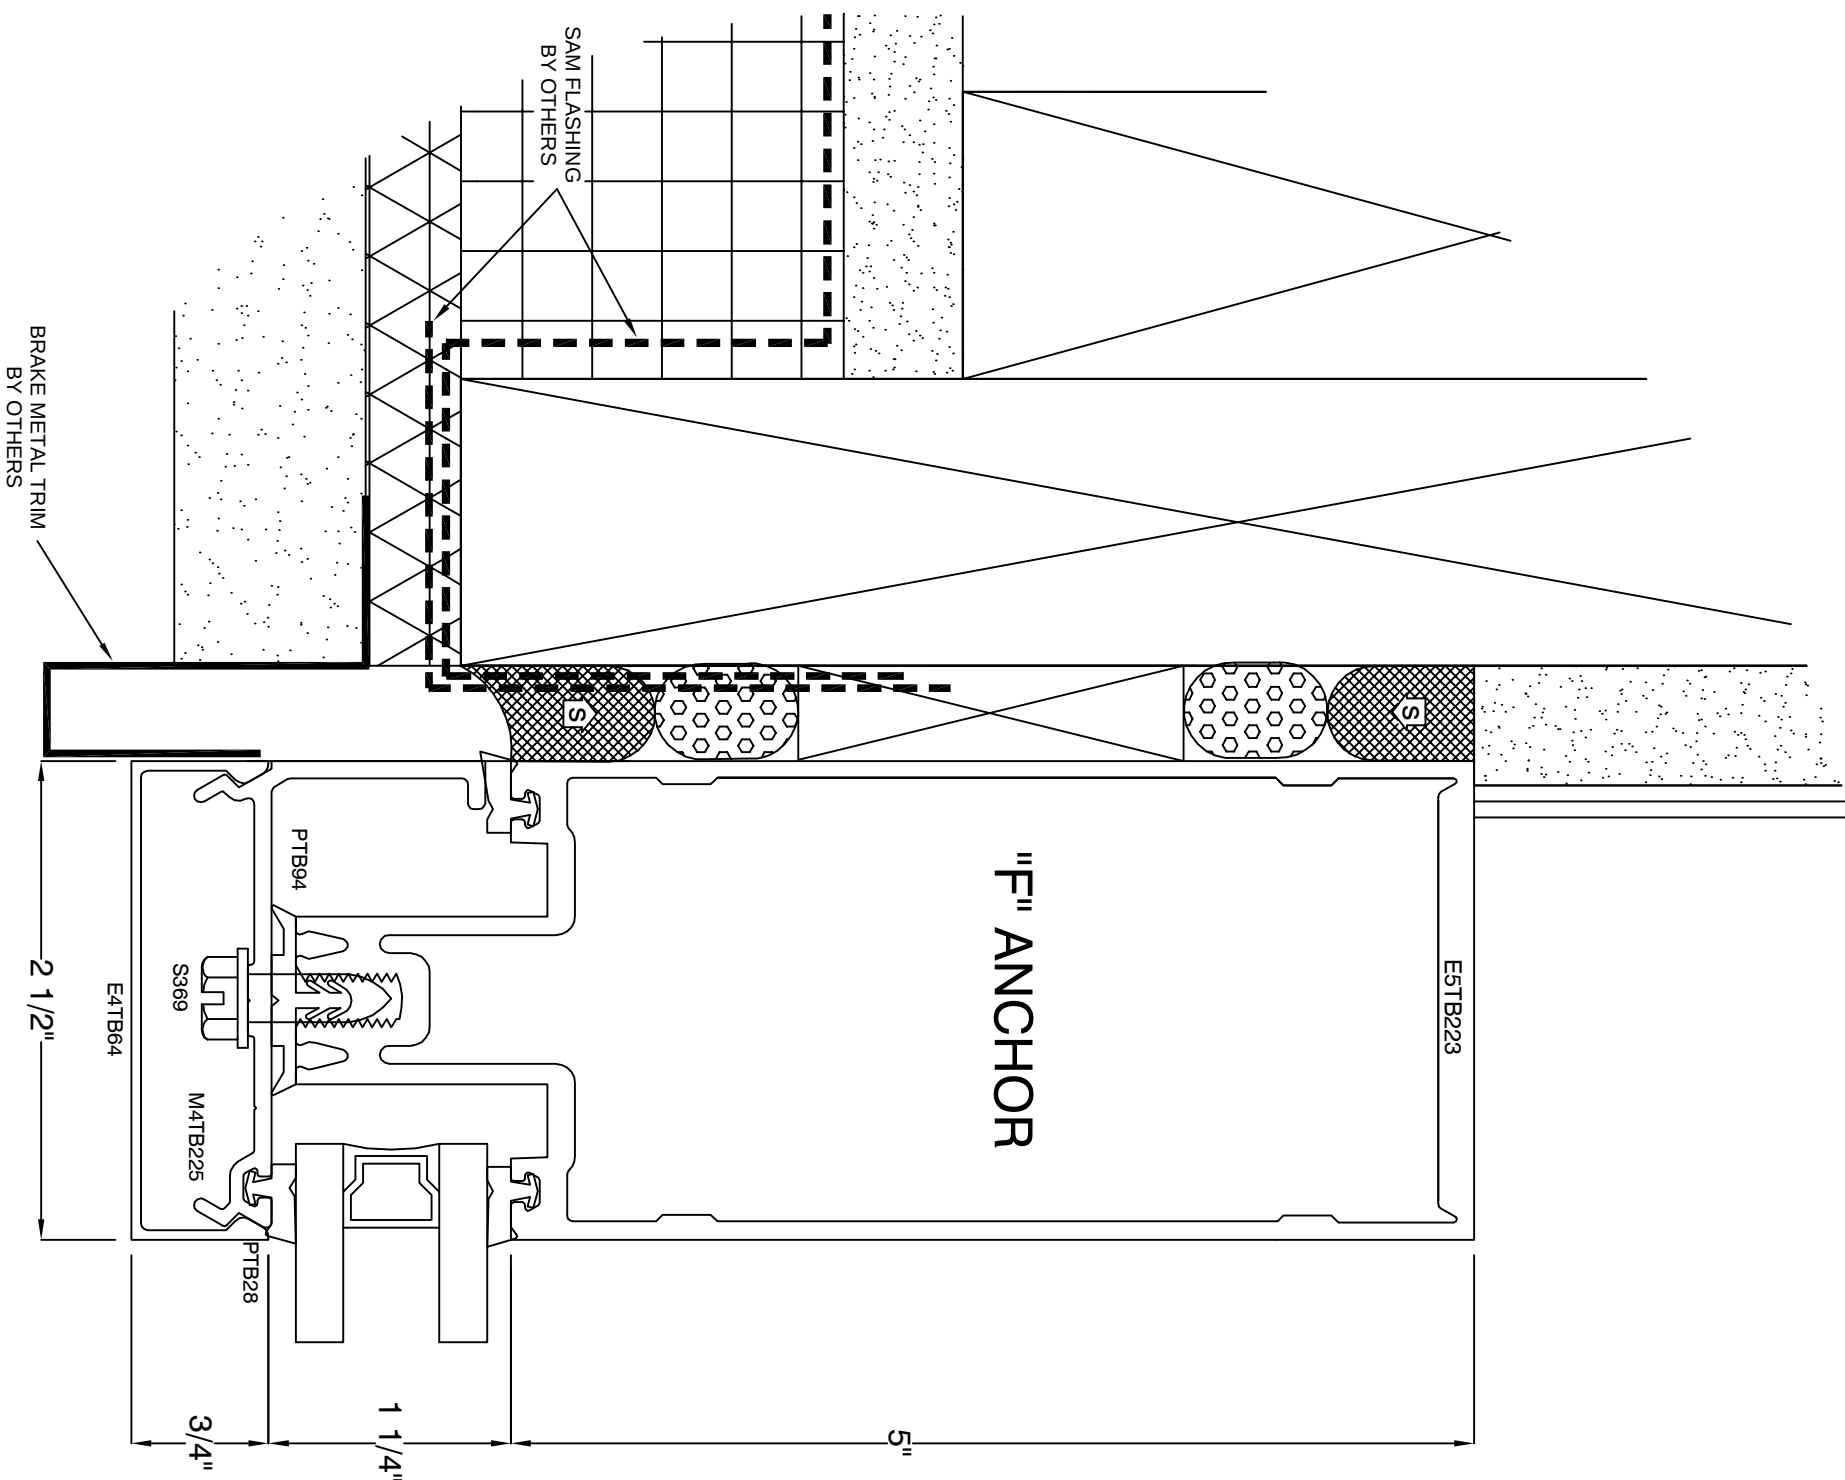

G	-
---	---

CURTAIN WALL JAMB @ CORNER/GRID 12


SIMILAR TO DETAIL 12 A10.04

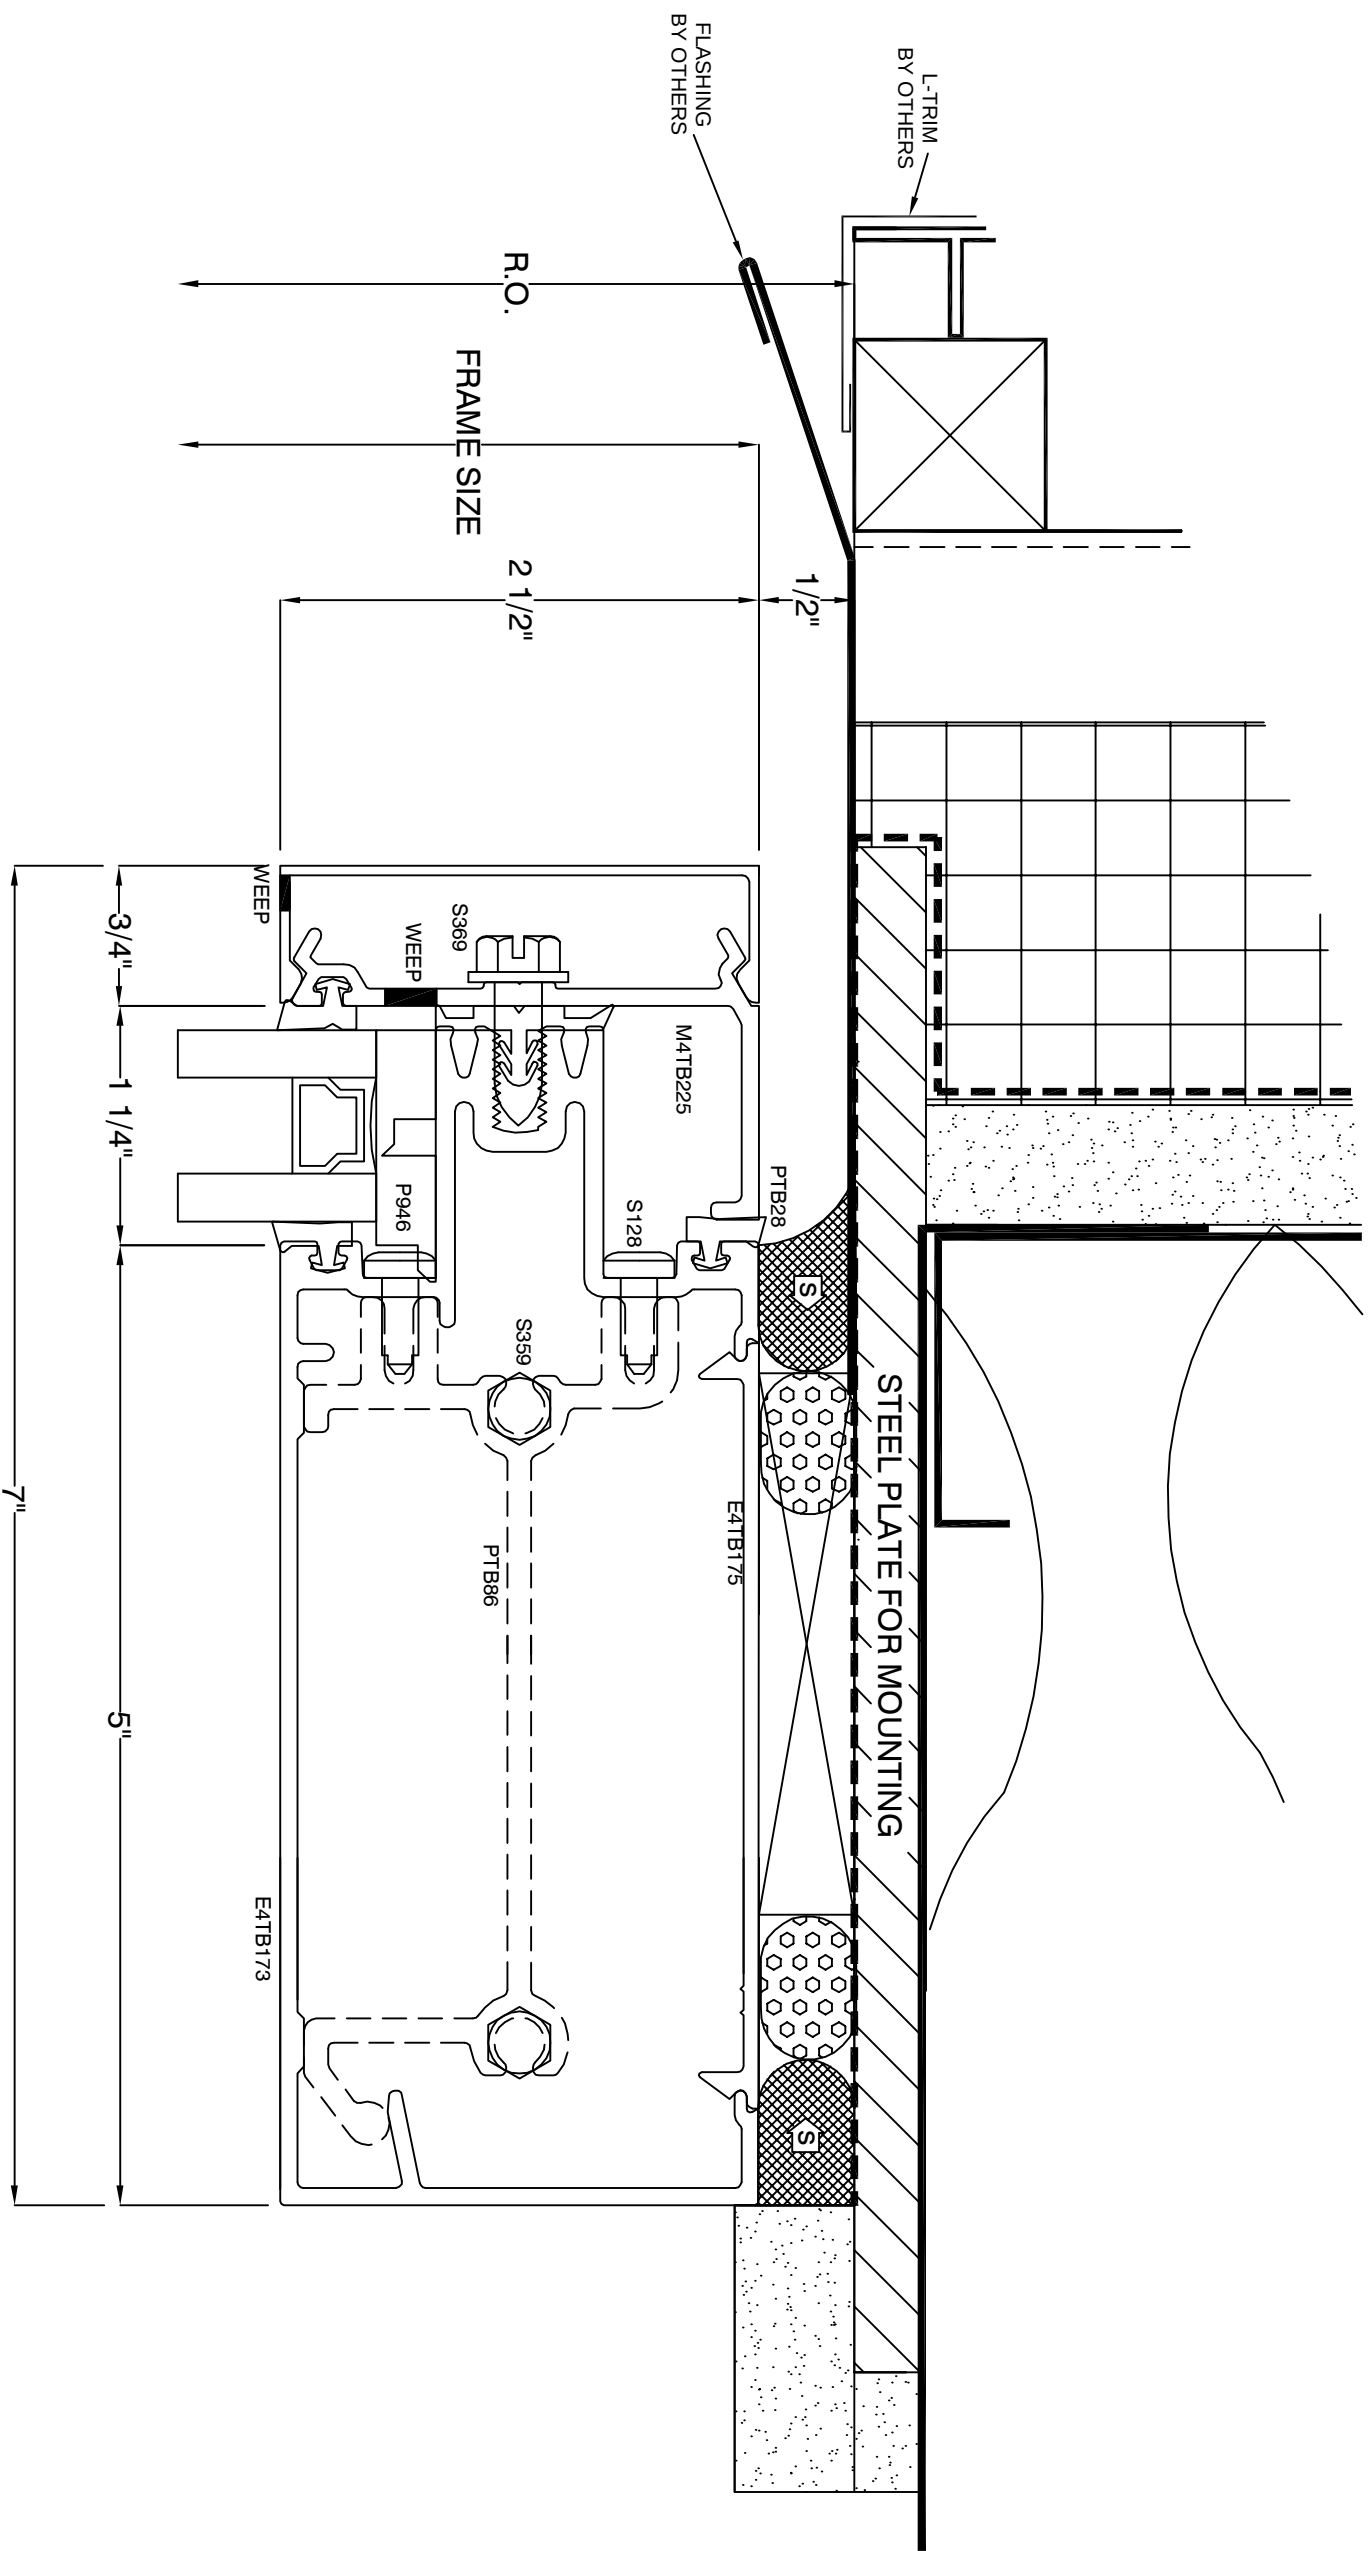

I	-
---	---

400 SERIES CURTAIN WALL HEAD @ RESYSTA

SIMILAR TO DETAIL 6 A8.03 8 A10.05

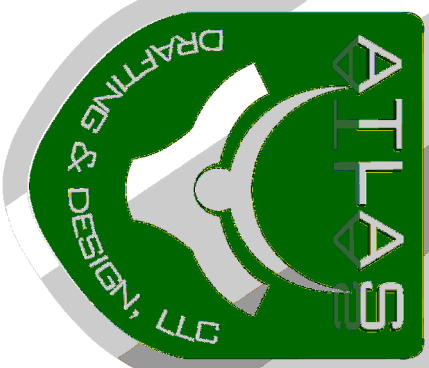

5755 BOEING DRIVE
LOVELAND, CO 80538
P: 970.237.2396
F: 970.203.9212

REVISIONS	NO.

PROJECT:PROJECT NAME
LOCATION:CITY, STATE
GENERAL CONTRACTOR:COMPANY NAME
ARCHITECT:COMPANY NAME

YOUR LOGO

ADDRESS
CITY, STATE, ZIP
PHONE
FAX

DATE:	DATE
SCALE:	1" = 1"
DRAWN BY:	JAE

400 SERIES
CURTAIN WALL
DETAILS

E102

SHEET