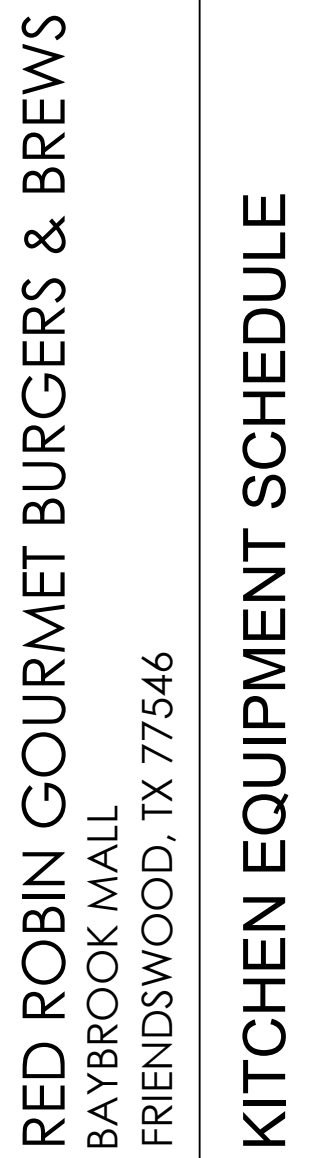


[illegible]

KITCHEN EQUIPMENT SCHEDULE

**REALIZE
YOUR
VISION**

2015 National
Conference, Cleveland, OH 12-13

CAMEN ARCHITECTURAL GROUP P.C.

W.WEST

Brian Robertson
Designer/Project Manager
9355 Northfield Blvd.
P.O. Box 1000
Denver, CO 80231

www.CAMEN-ARCH.com


ISSUE / Revisions		D.
01	PERMIT ISSUE	04.
#	-	
#	-	
#	-	
#	-	
#	-	

These plans are ©2016 of Cohen Architectural Group P.C. and are an instrument of service to the property of the Architect, and may not be duplicated, disclosed, or reproduced without the written consent of the Architect. Copyright Infringements will be enforced and prosecuted.

Drawn By JQ	Checked BR
Scale NO SCALE	Date 04.14.2


Job No. 25180


Sheet No. K1.1

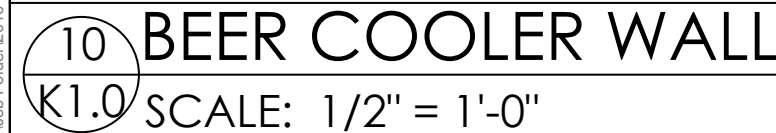


A **SYMBOL LEGEND**

SCALE: NONE

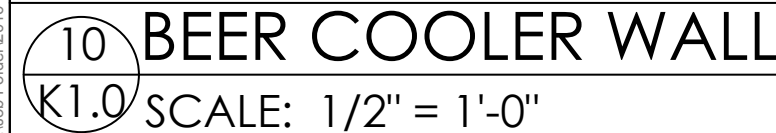


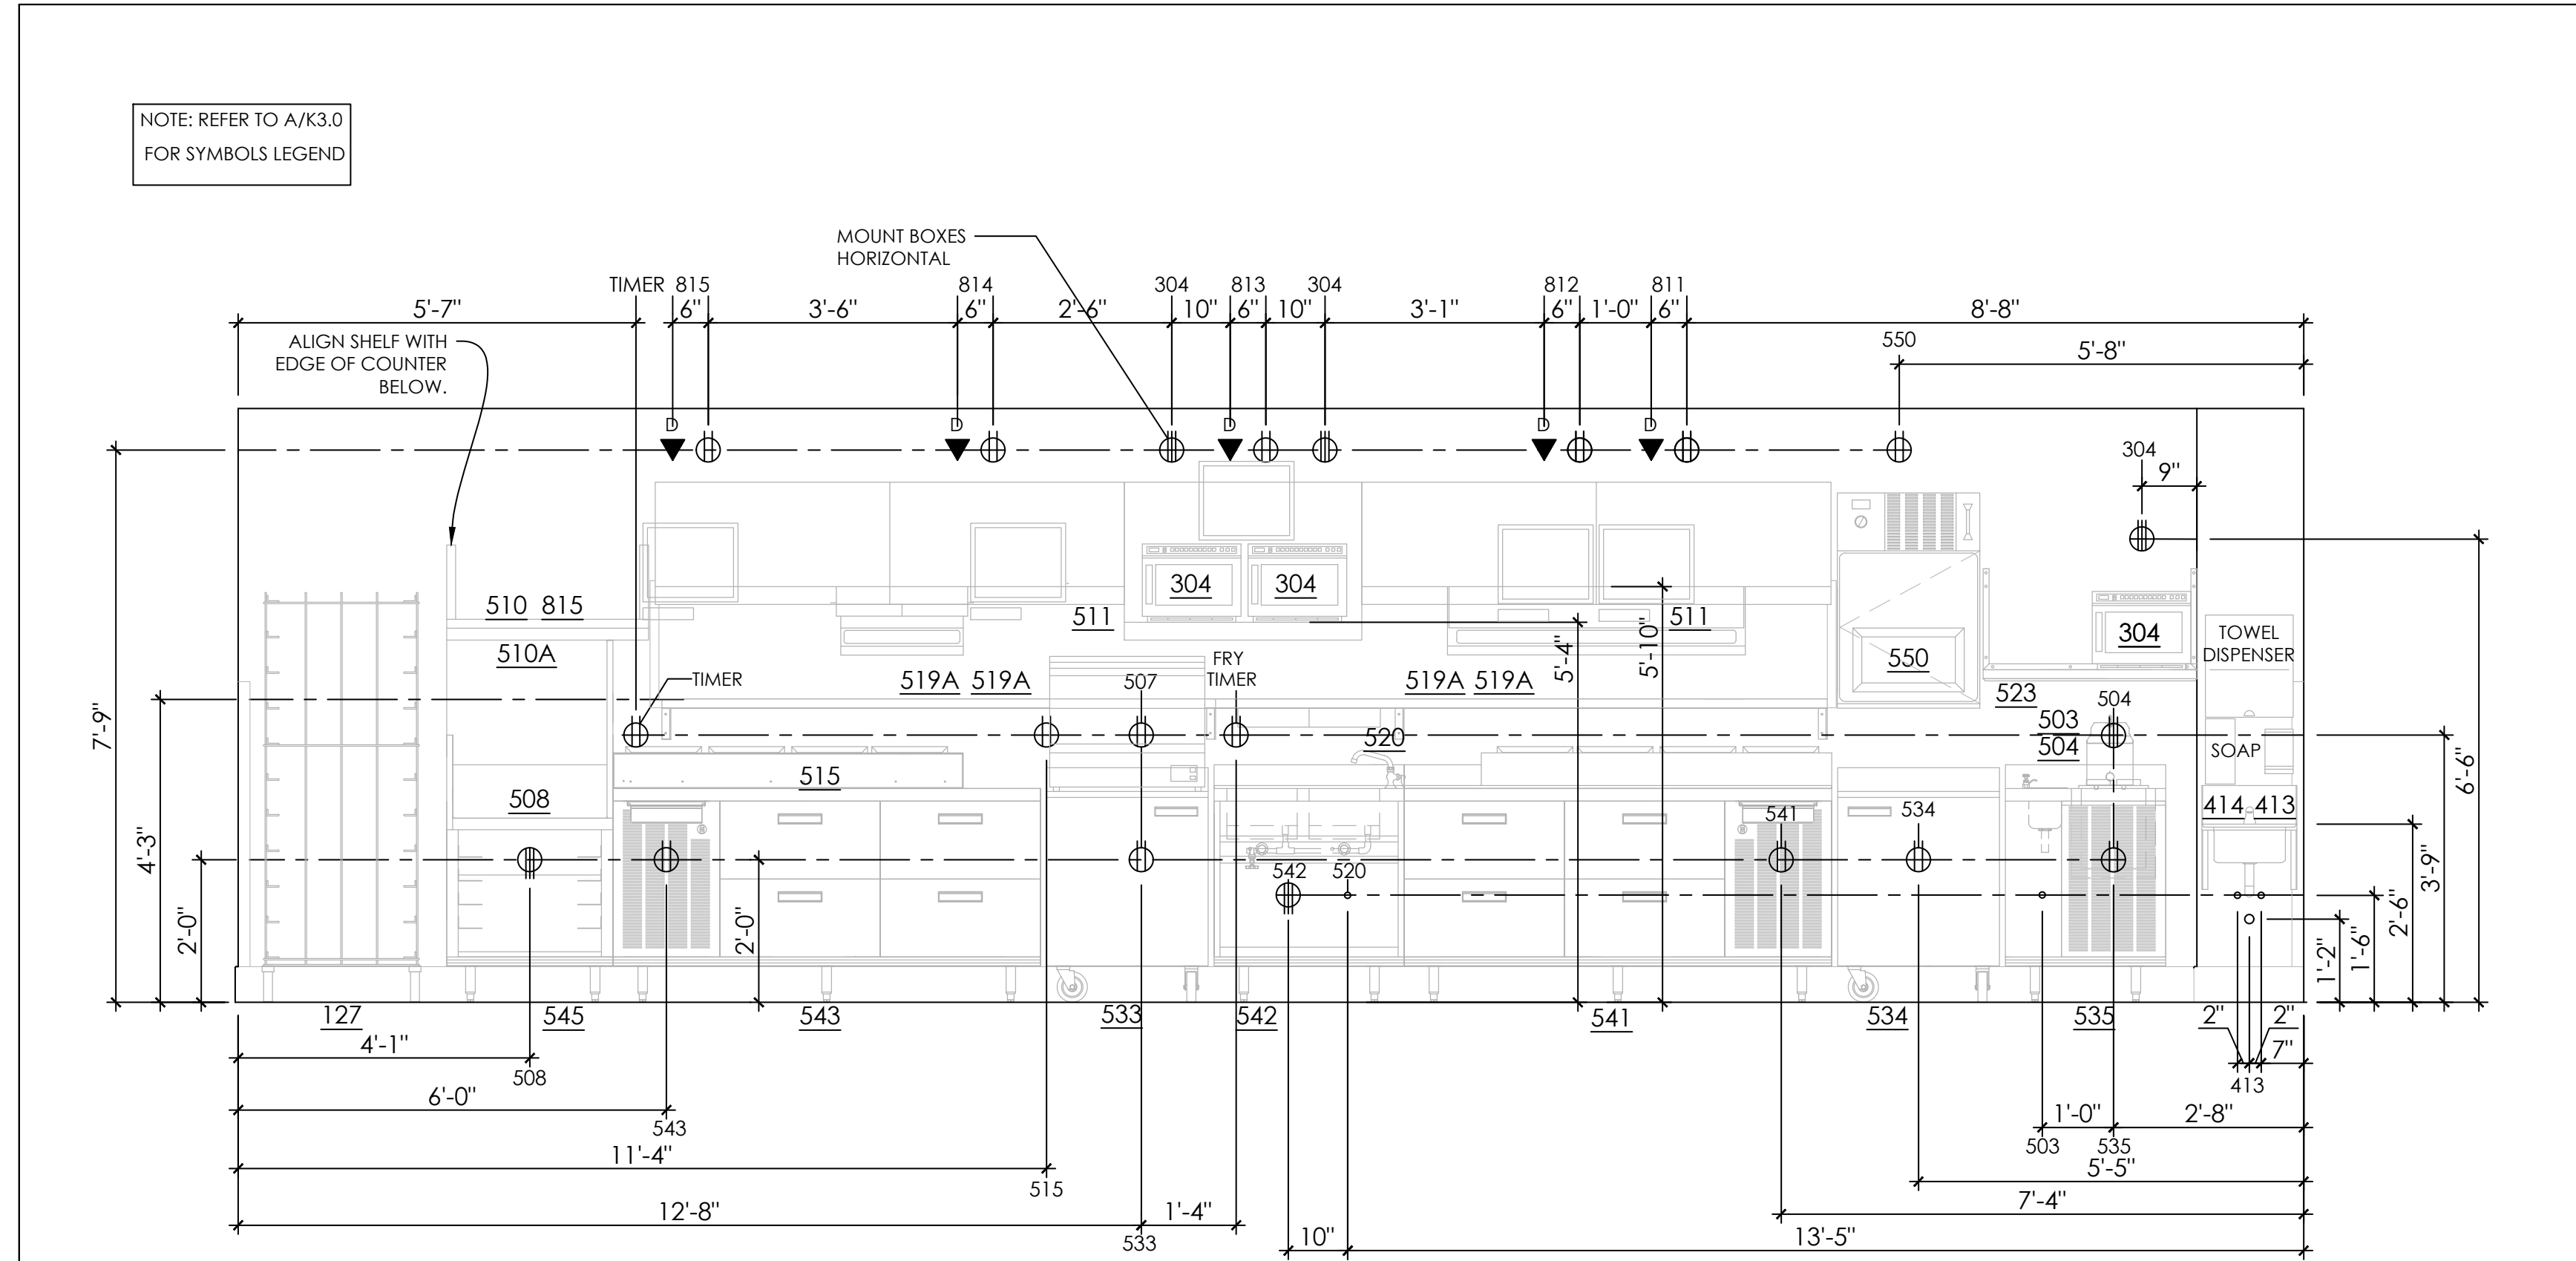


15 CHEF'S COUNTER
K1.0 SCALE: 1/2" = 1'-0"

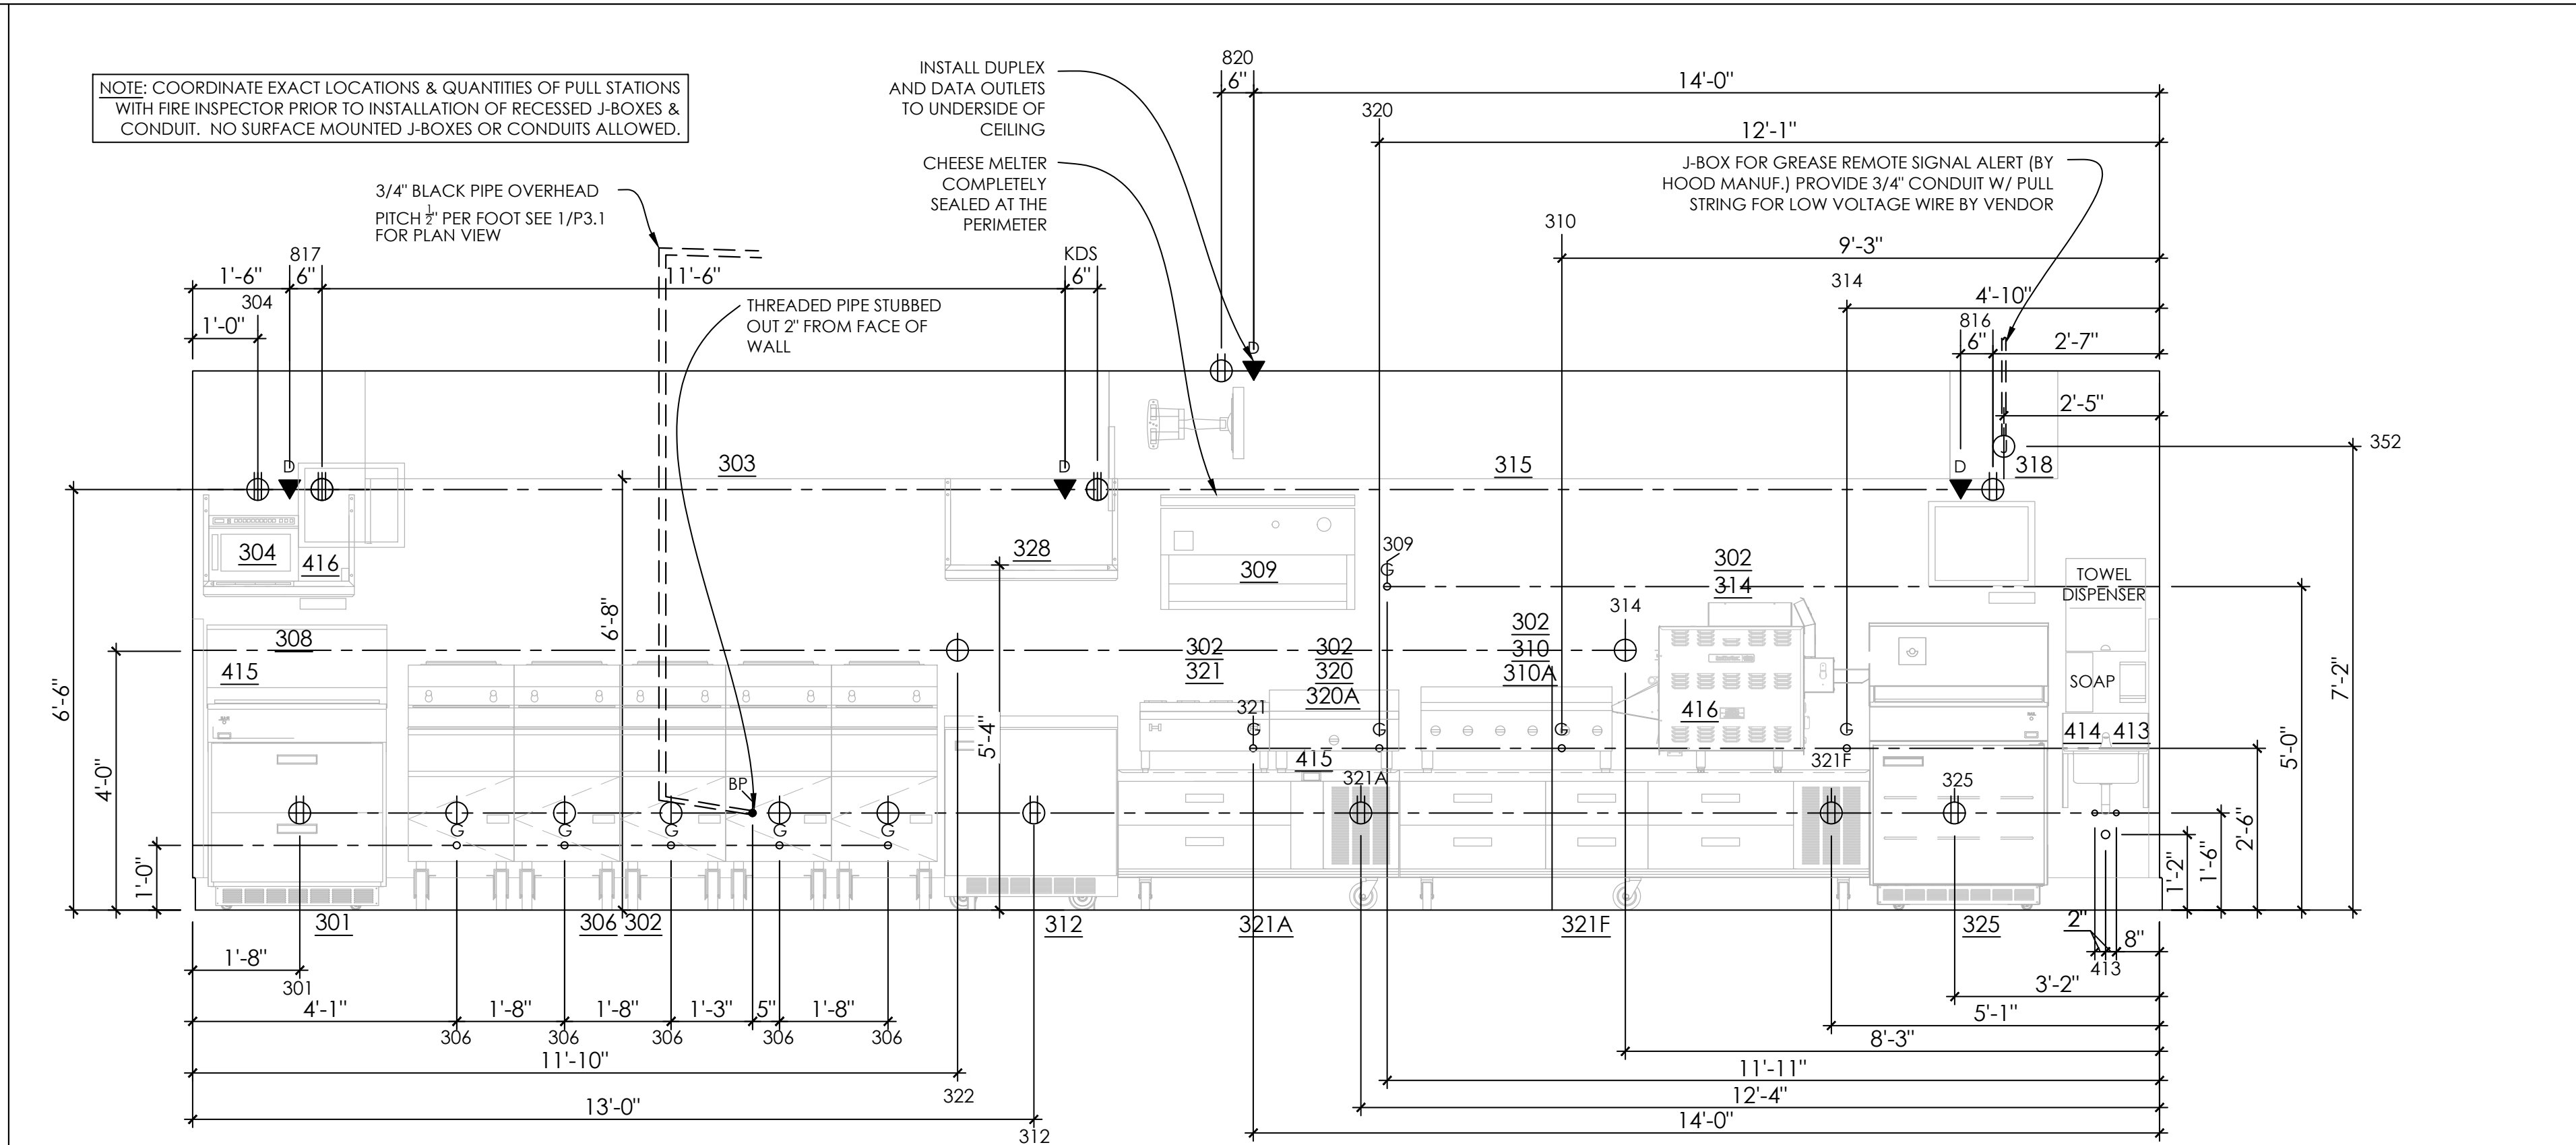


16 COOKLINE
K1.0 SCALE: 1/2" = 1'-0"

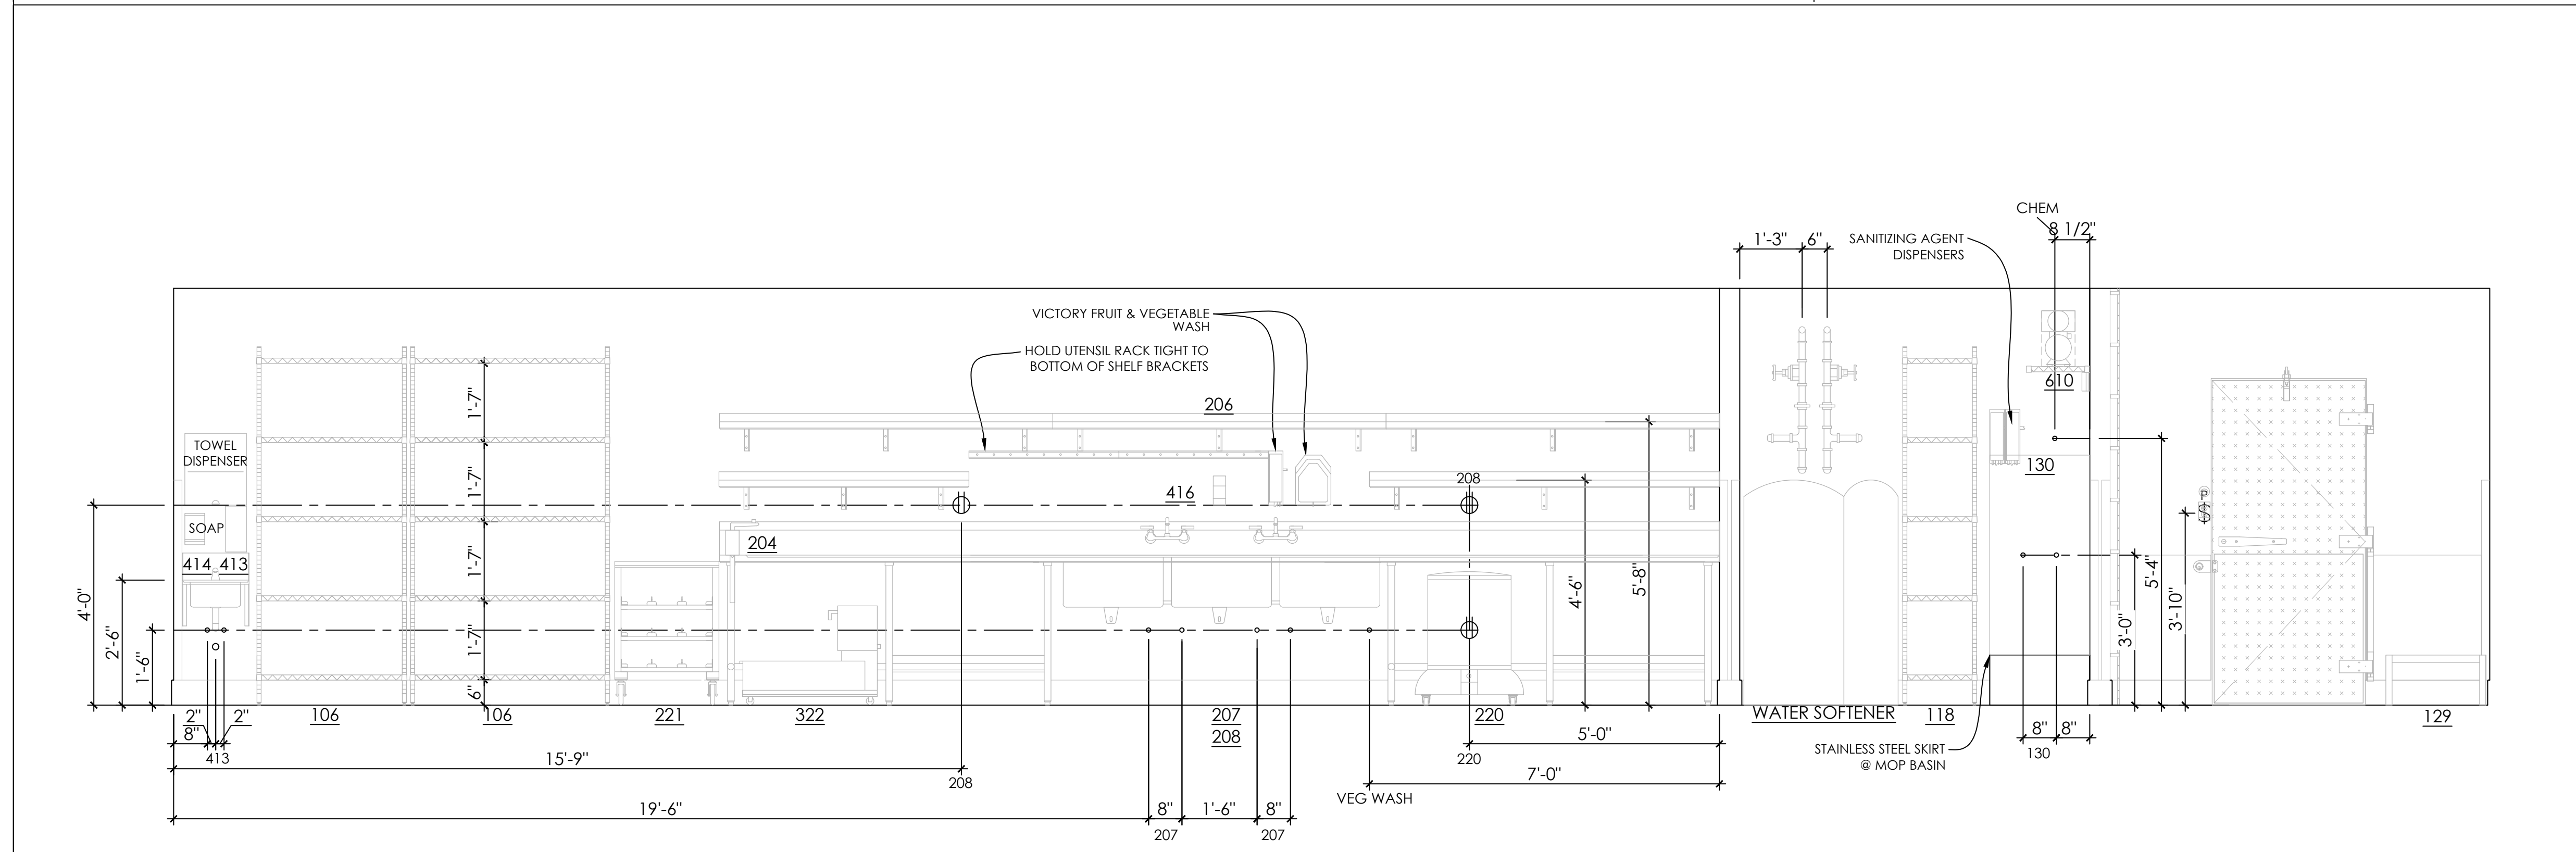


17 BEV/MOP/FOOD PREP
K1.0 SCALE: 1/2" = 1'-0"

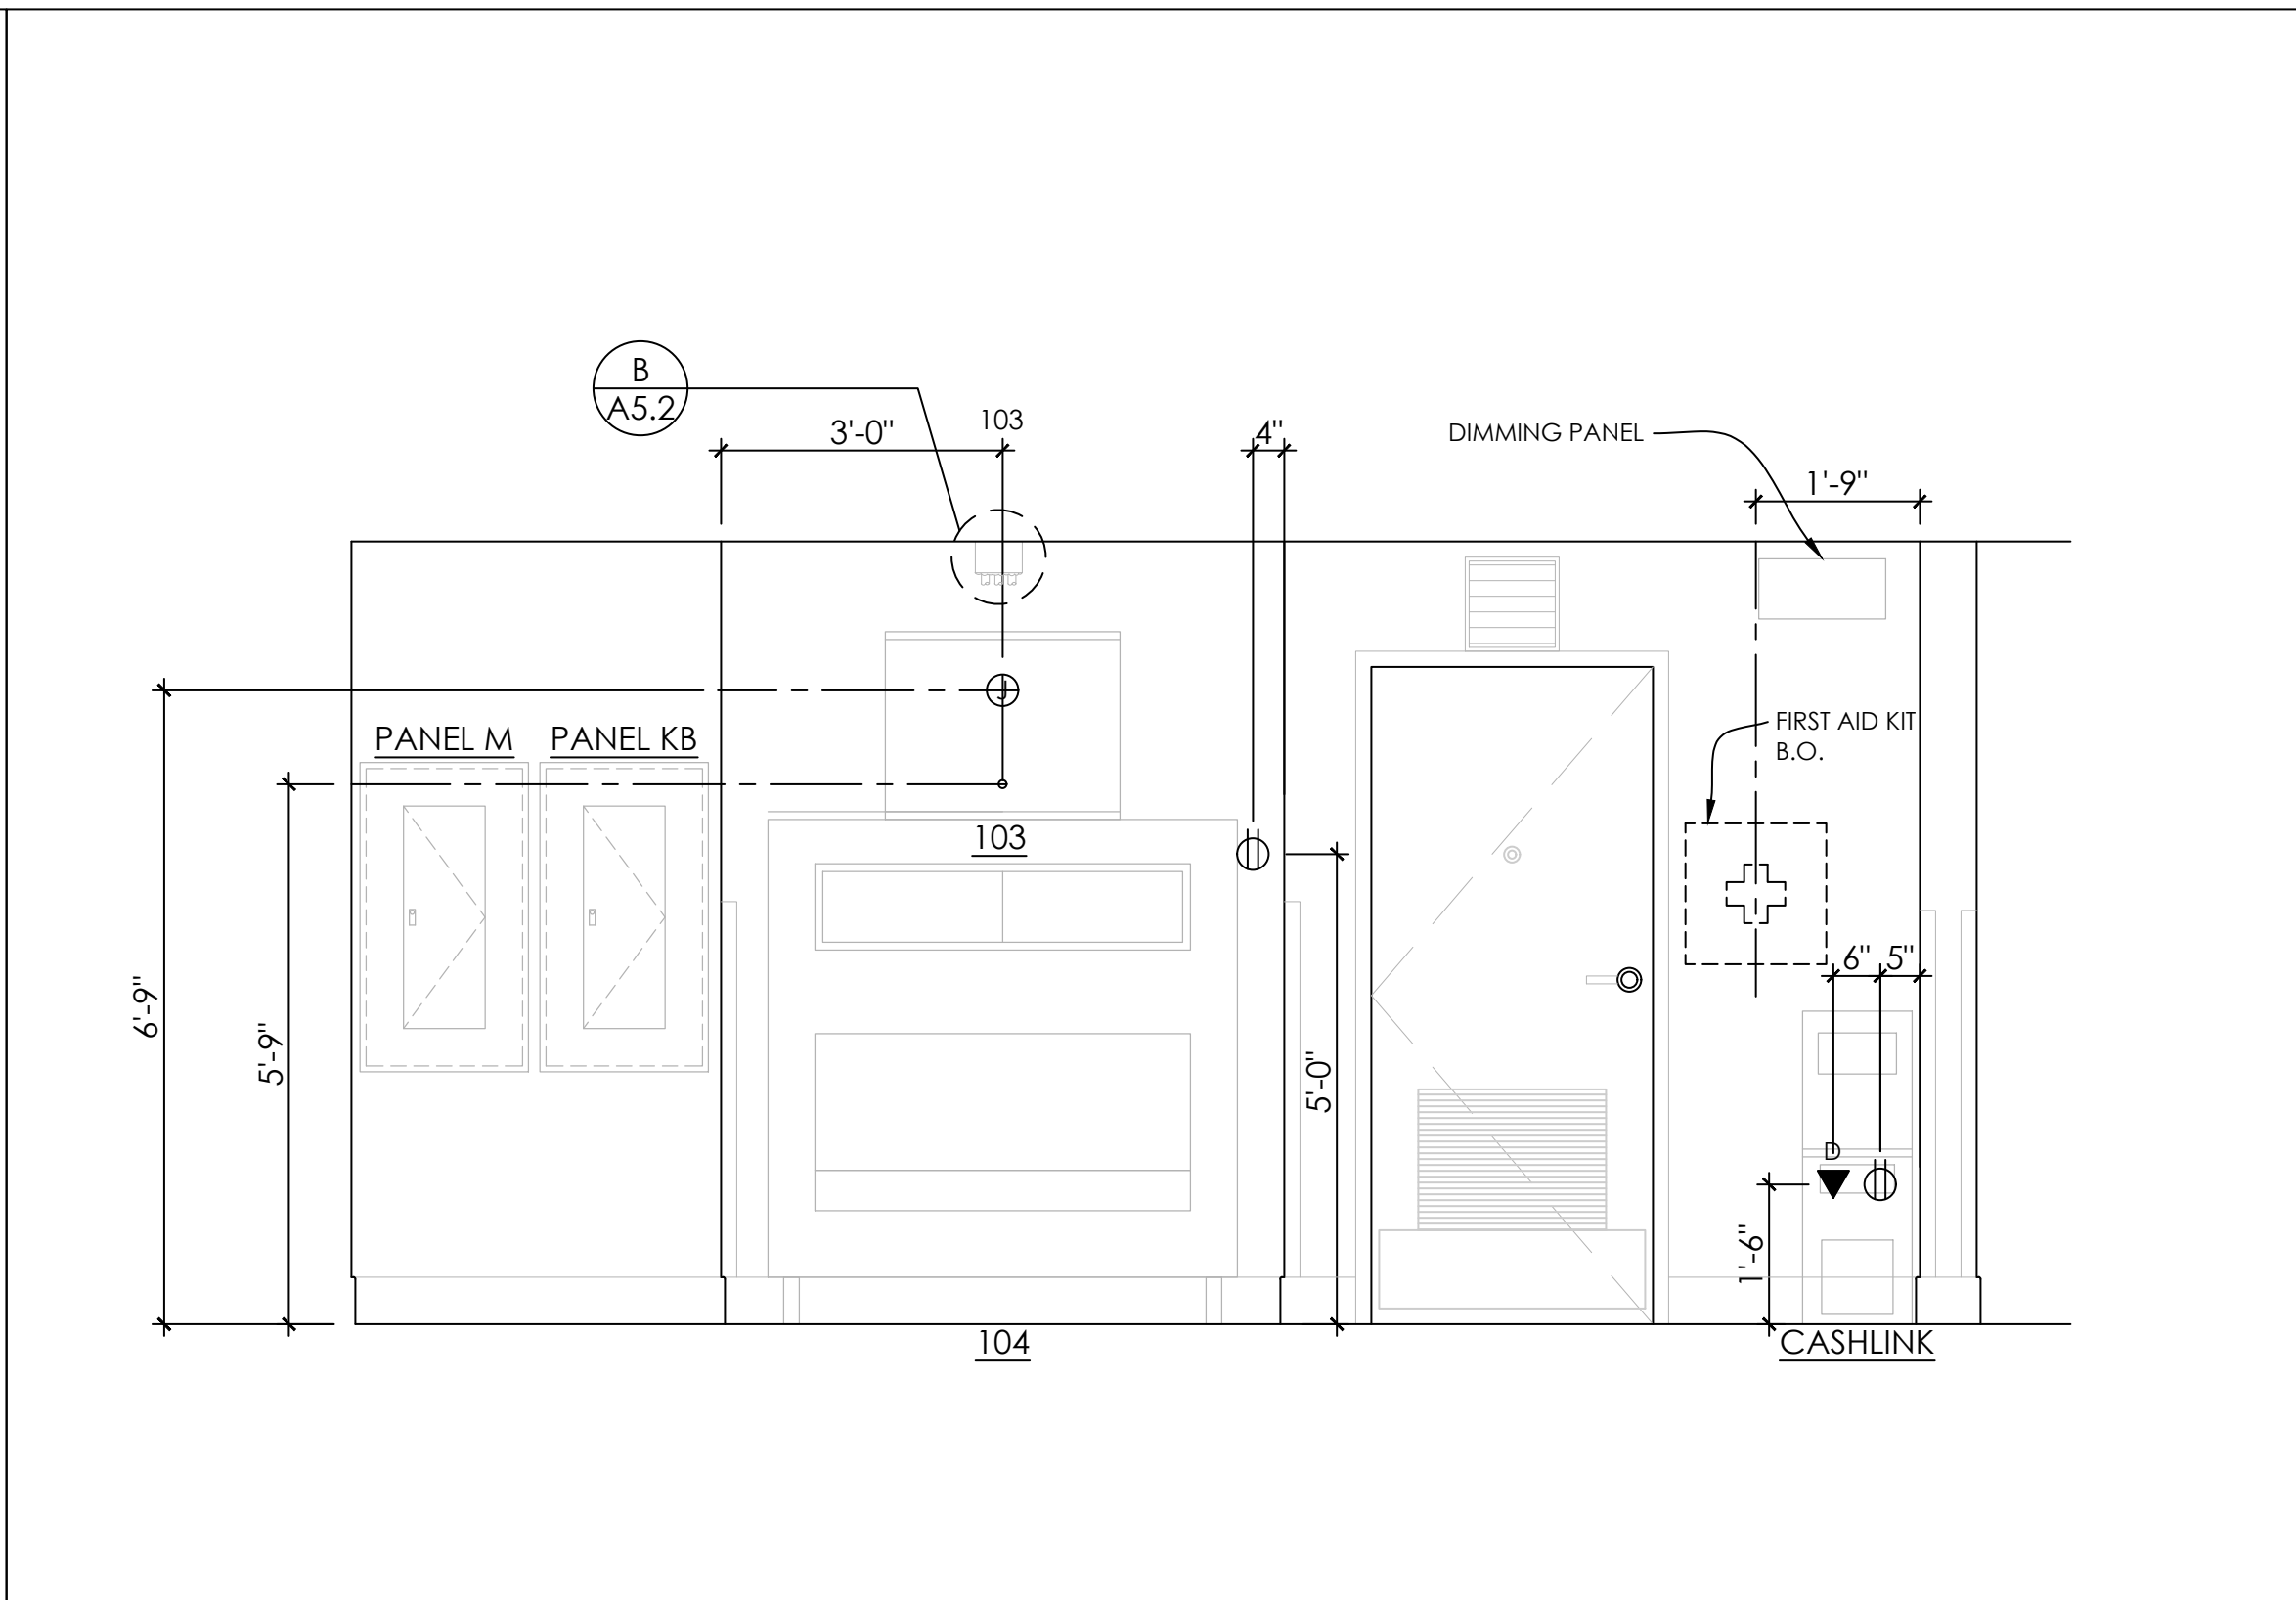



18 RECEIVING
K1.0 SCALE: 1/2" = 1'-0"

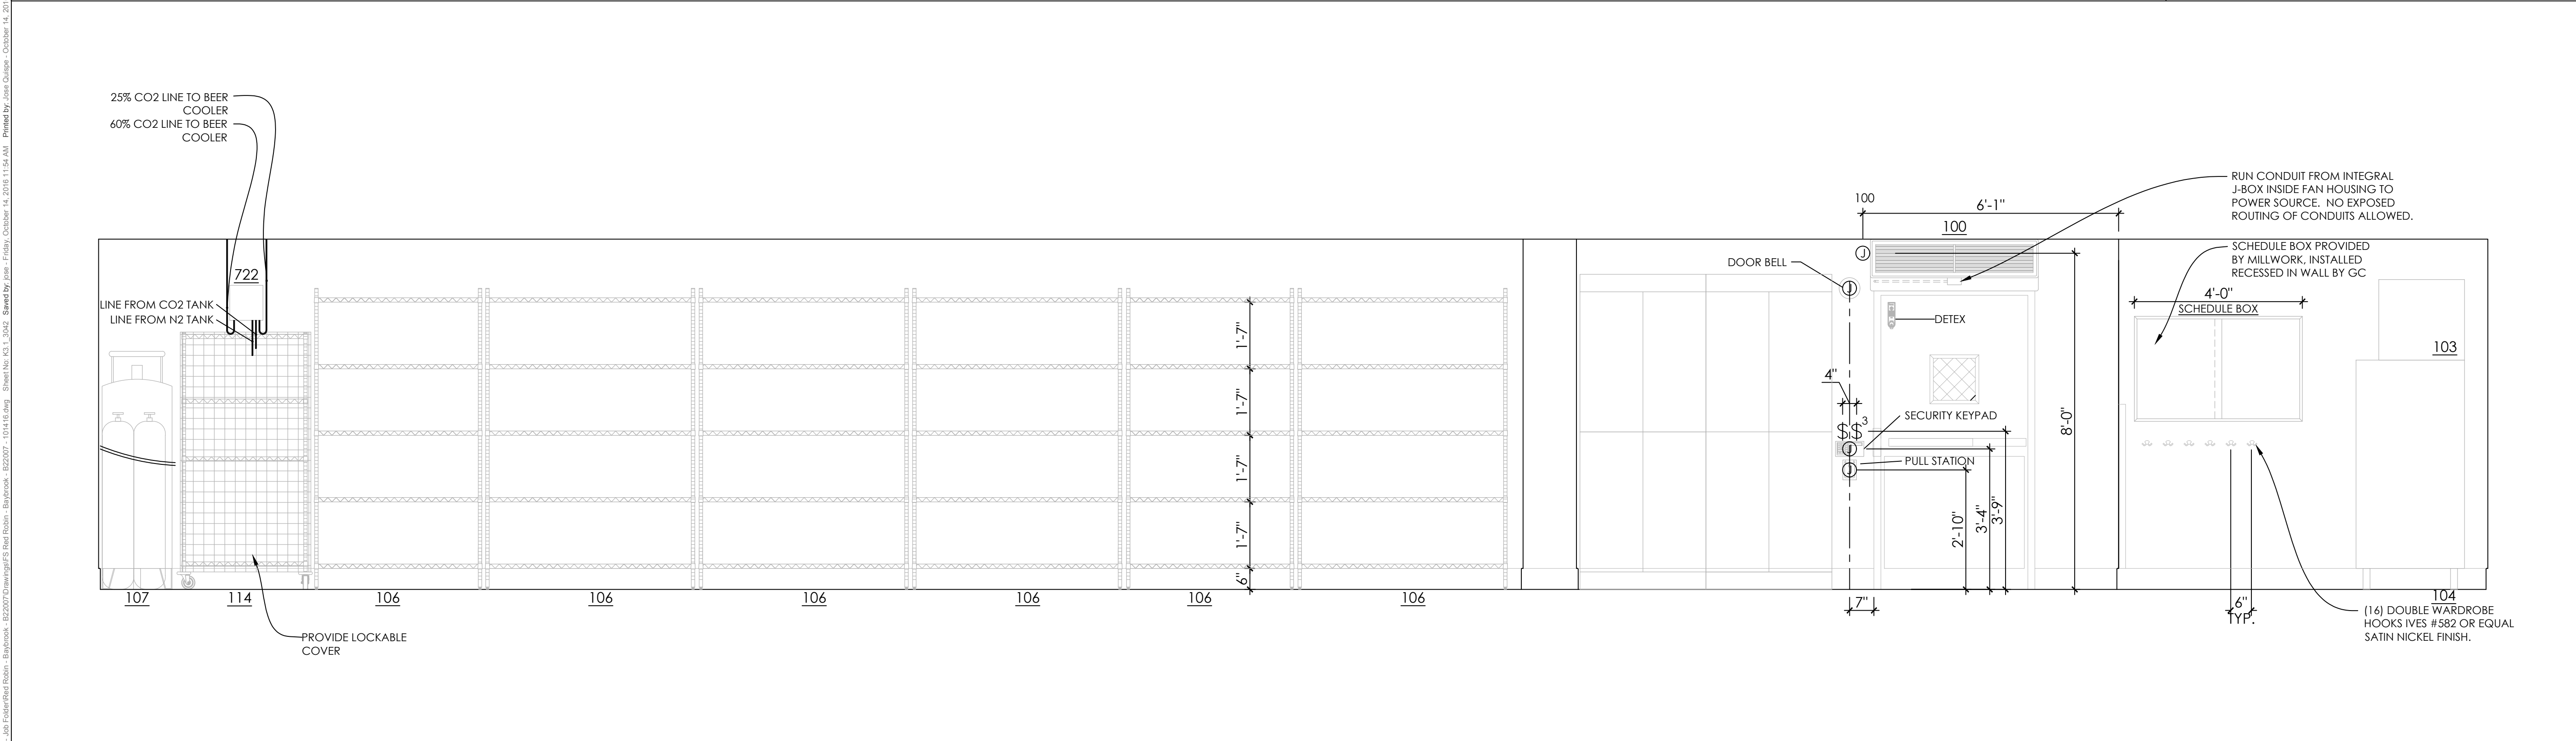

19 FOOD PREP STORAGE / RECEIVING
K1.0 SCALE: 1/2" = 1'-0"

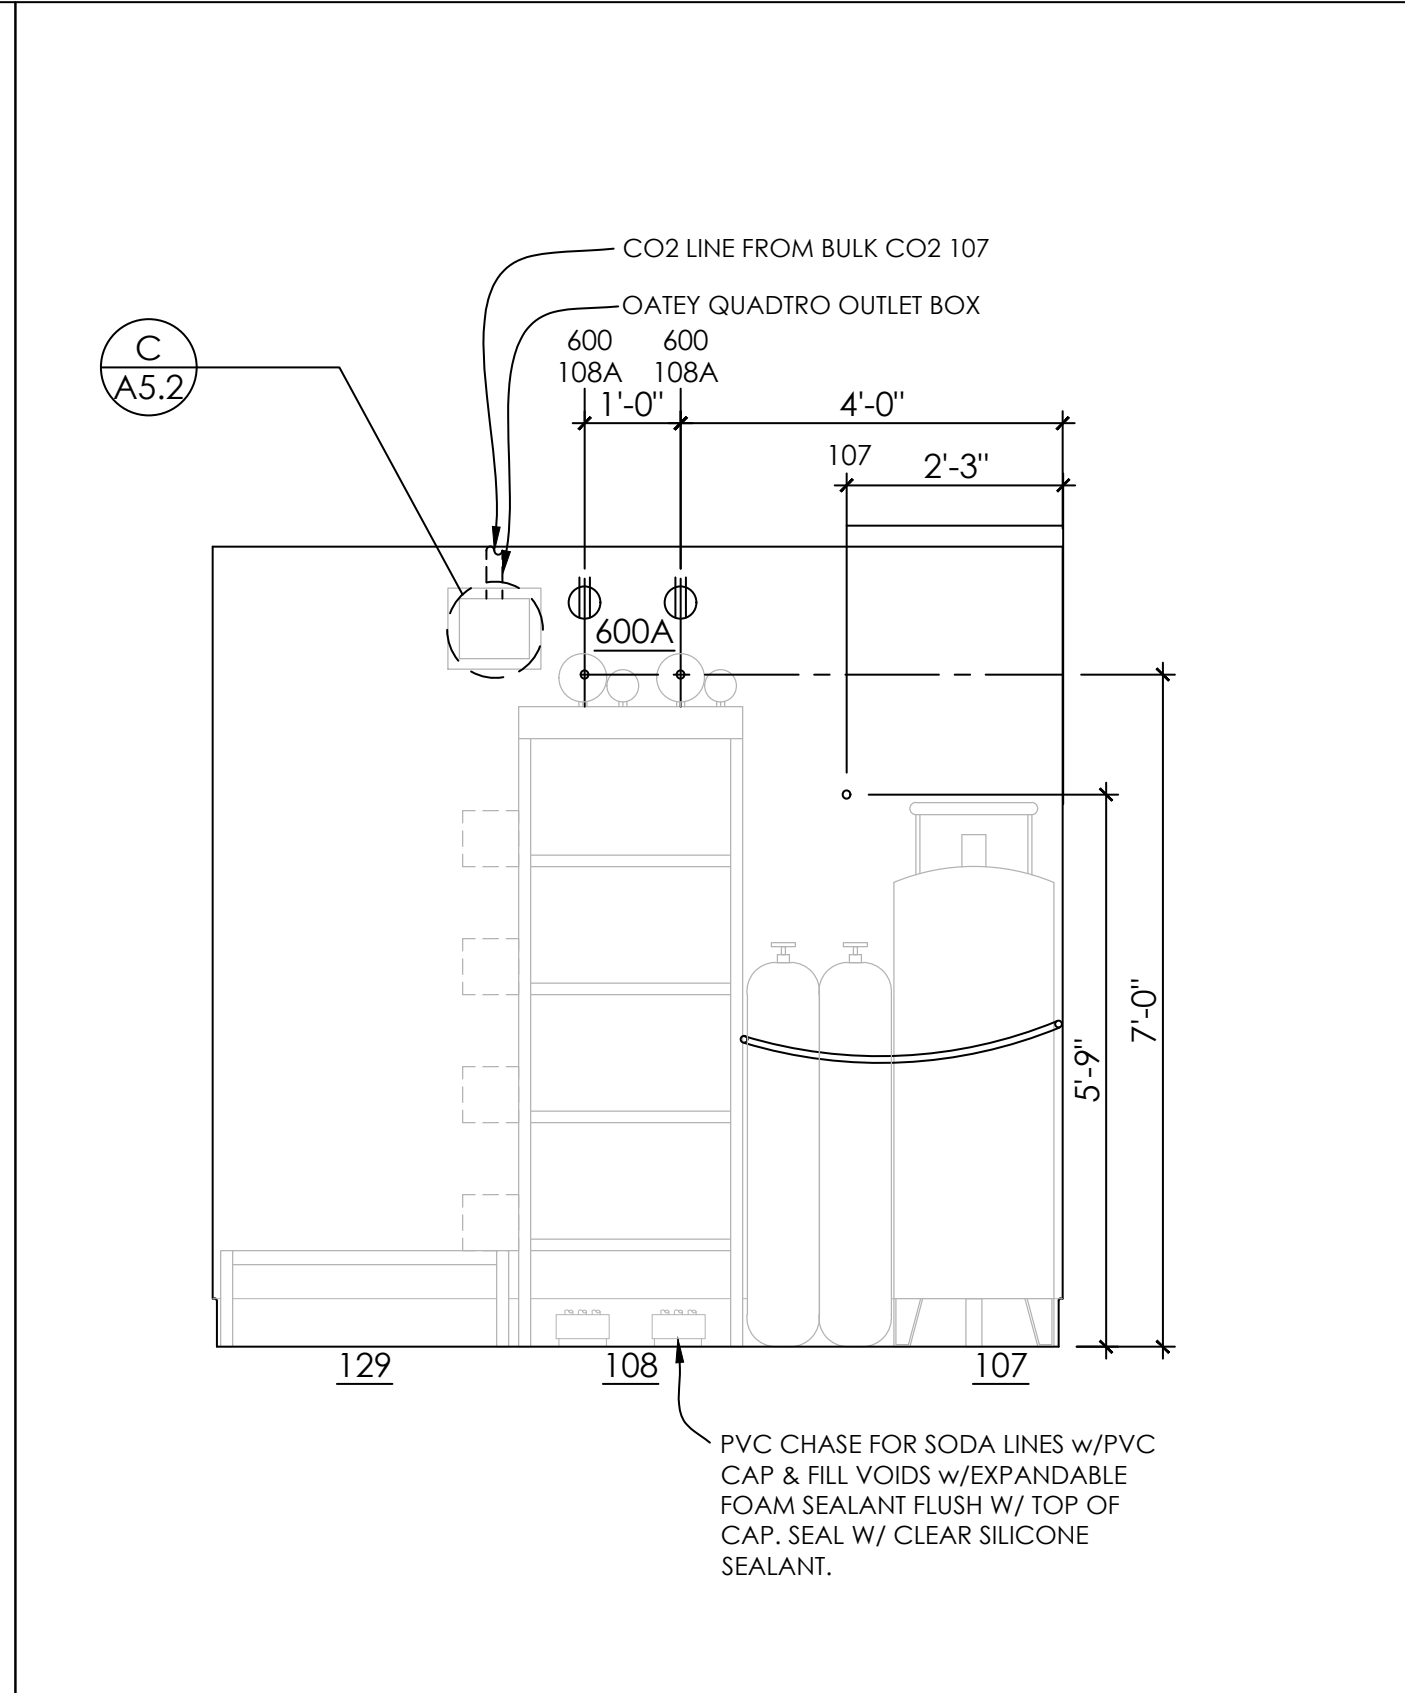


20 BEV/MOP
K1.0 SCALE: 1/2" = 1'-0"

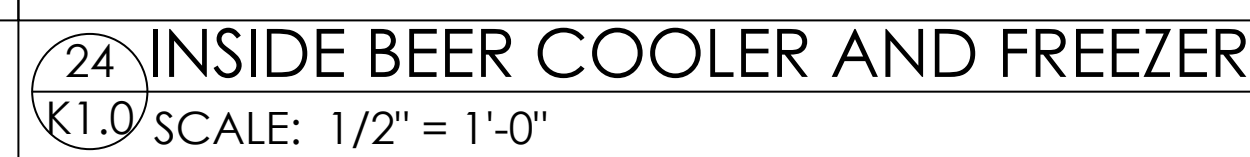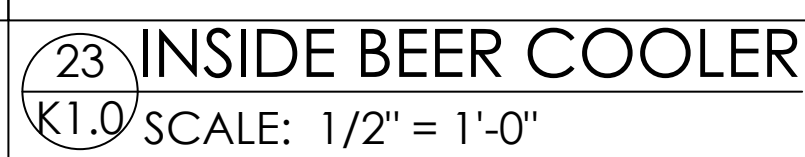

RED ROBIN GOURMET BURGERS & BREWS
BAYBROOK MALL
FRIENDSWOOD, TX 77546

EQUIPMENT ROUGH-IN ELEVATIONS

PERMIT ISSUE: 10/14/2016

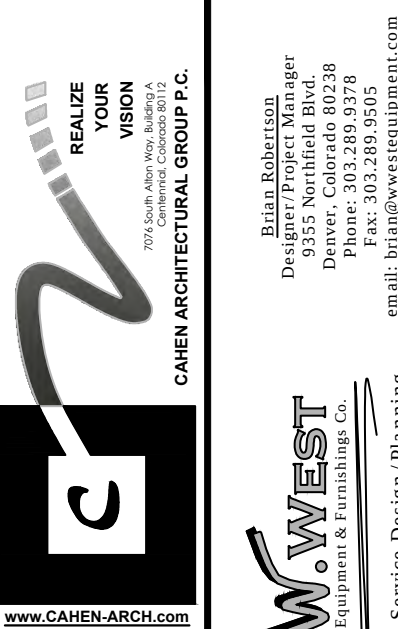

ISSUE / Revisions		DATE
01	PERMIT ISSUE	04.14.201
#	-	--:--
#	-	--:--
#	-	--:--
#	-	--:--

These plans are ©2016 of Cohen Architectural Group P.C. and are an instrument of service and the property of the Architect, and may not be duplicated, disclosed, or reproduced without the written consent of the Architect. Copyrights and infringements will be enforced and prosecuted.

Drawn By JQ	Checked By BR
Scale 1/2" = 1'-0"	Date 04.14.2016
Job No. 25180	
Sheet No.	


K3.2



A SYMBOL LEGEND




WALL BACKING ELEVATIONS
PERMIT ISSUE: 10/14/2016

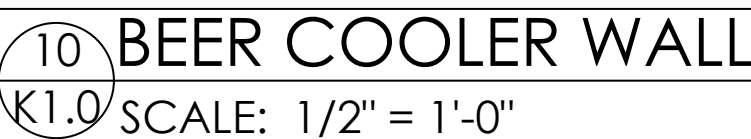


Drawn By JQ	Checked By BR
Scale 1/2" = 1'-0"	Date 04.14.2016
Job No. 25180	
Sheet No.	


Sheet No.

K4.0

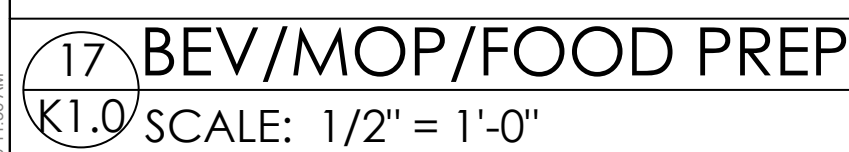


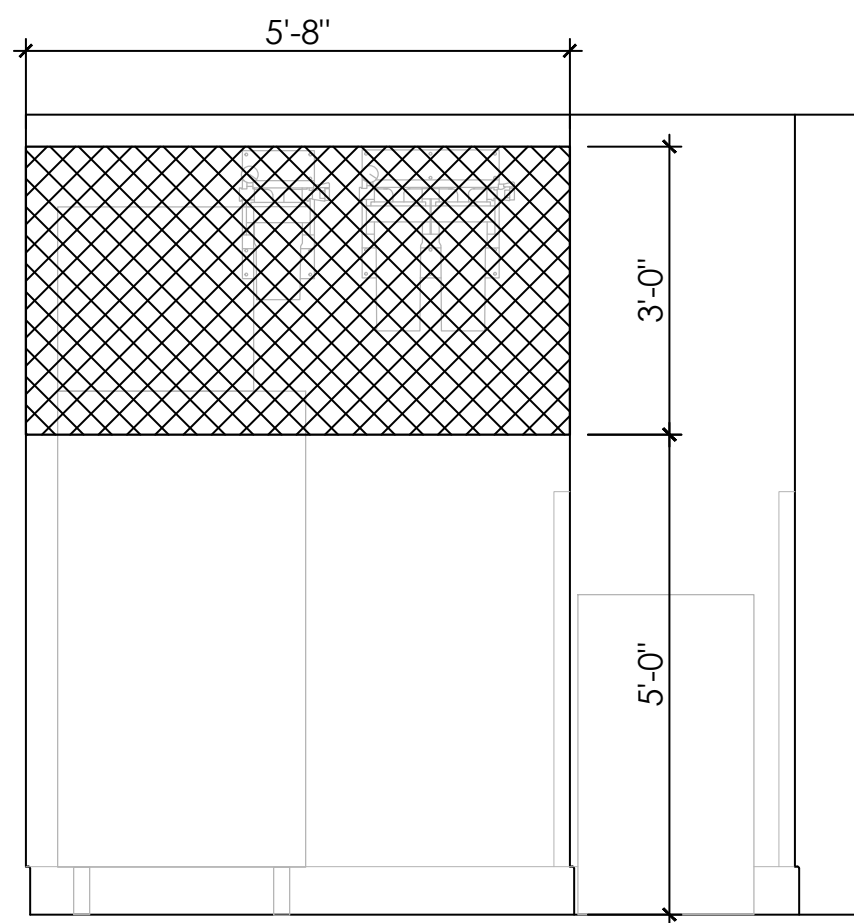


21 RECEIVING AREA
K1.0 SCALE: 1/2" = 1'-0"

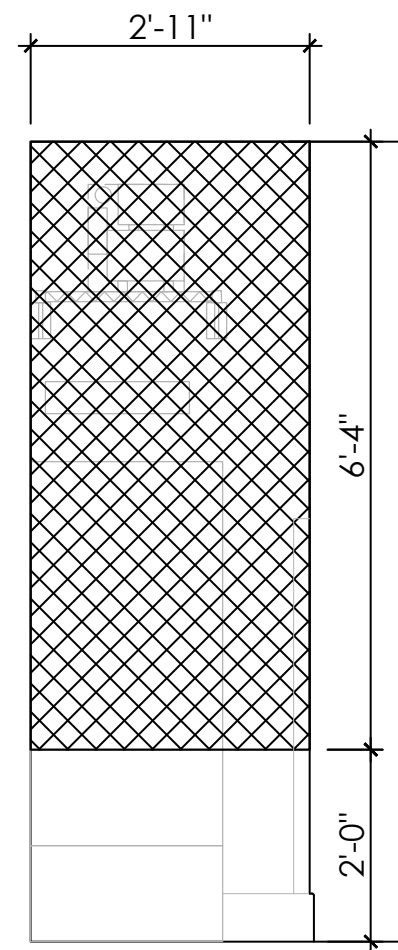


22 MOP SINK
K1.0 SCALE: 1/2" = 1'-0"

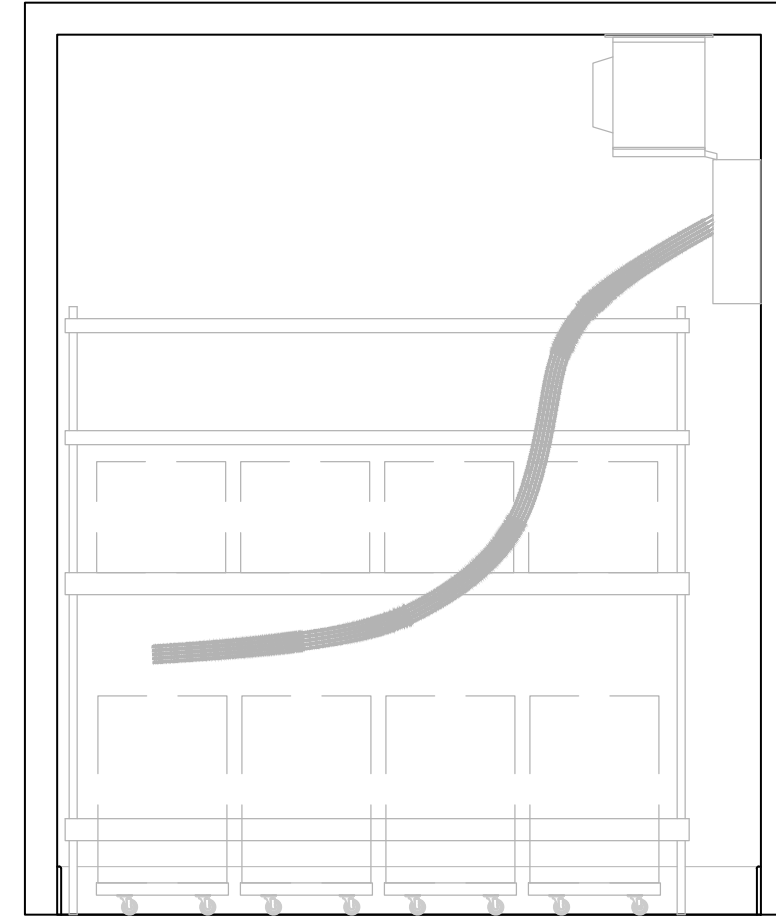


23 INSIDE BEER COOLER
K1.0 SCALE: 1/2" = 1'-0"

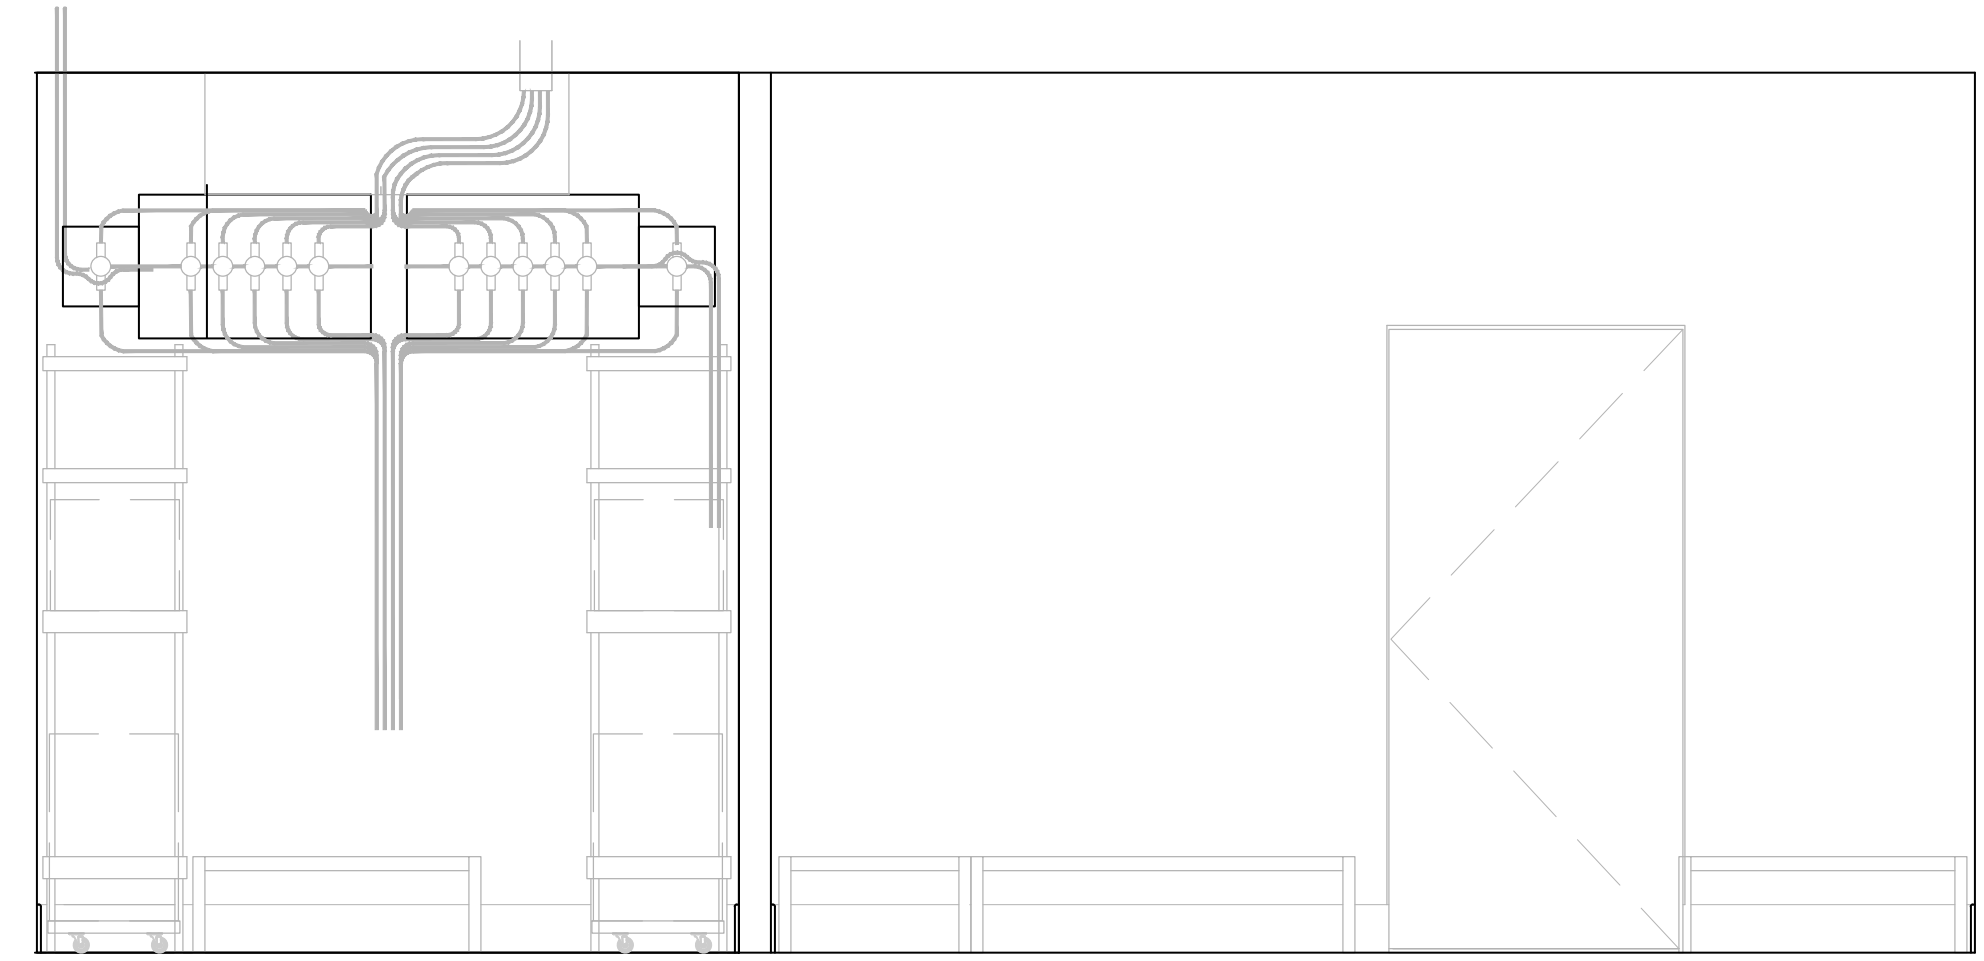


24 INSIDE BEER COOLER AND FREEZER
K1.0 SCALE: 1/2" = 1'-0"

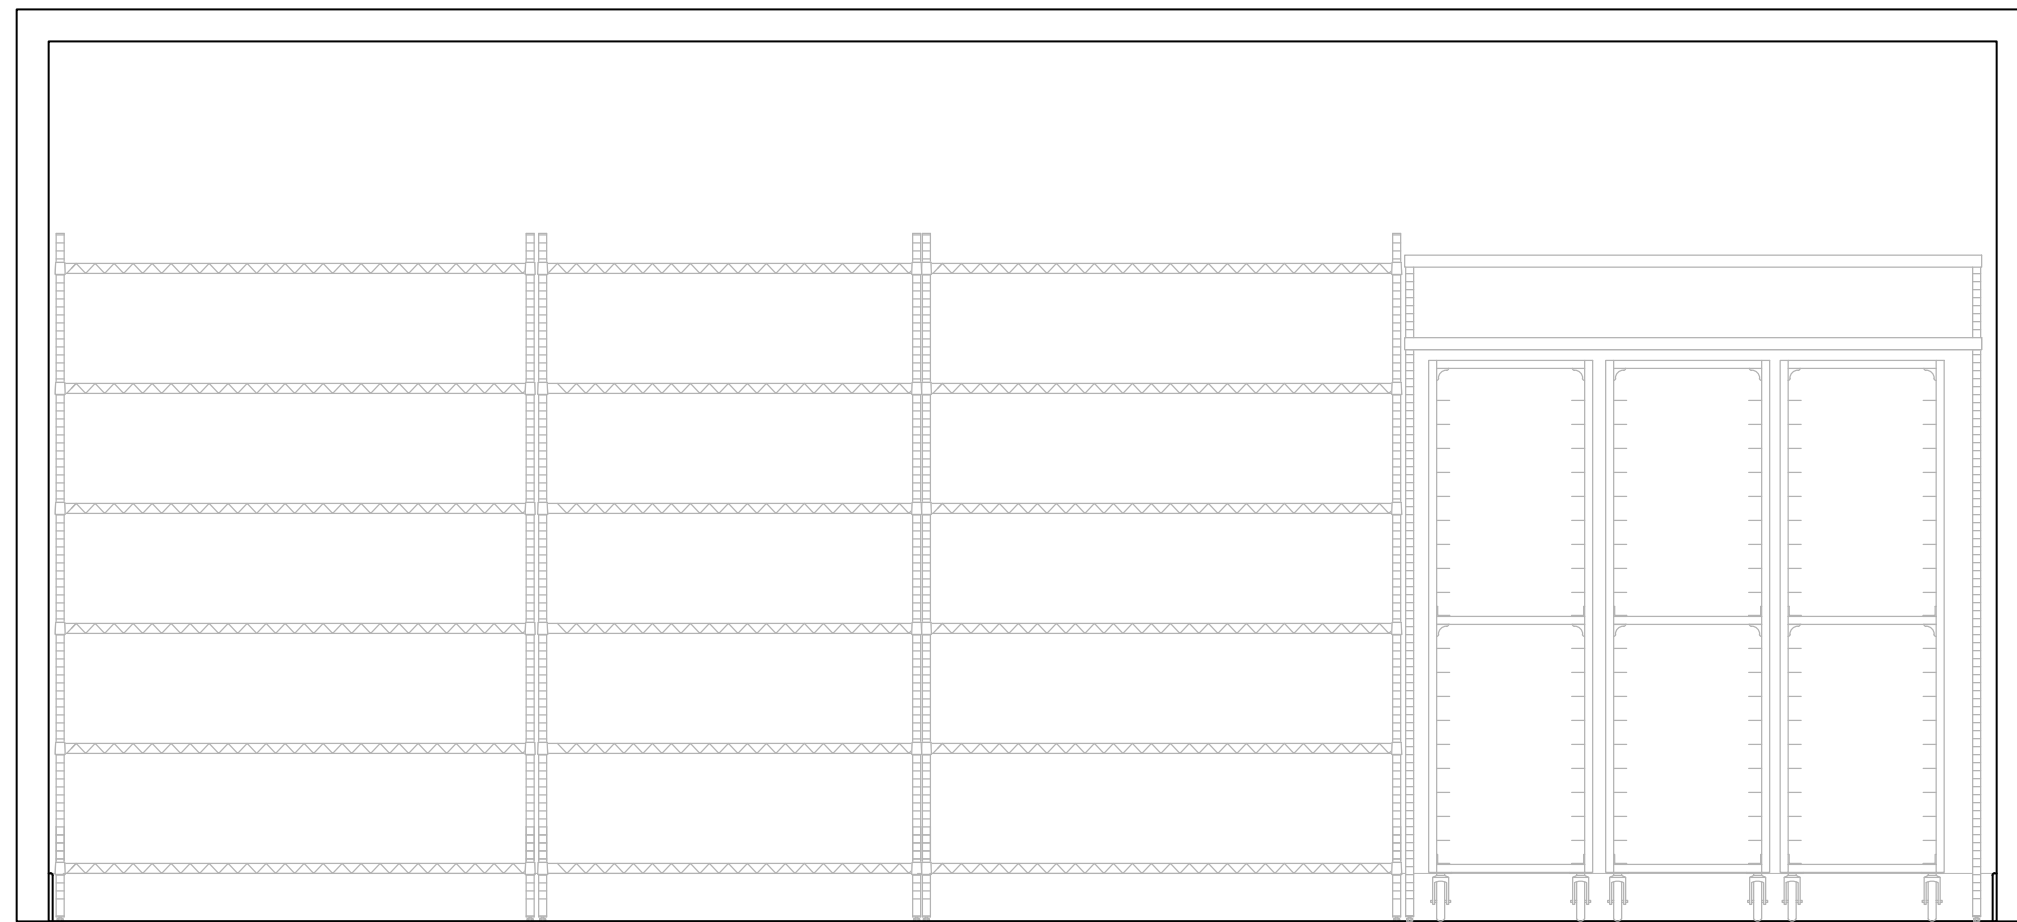

25 INSIDE COOLER
K1.0 SCALE: 1/2" = 1'-0"

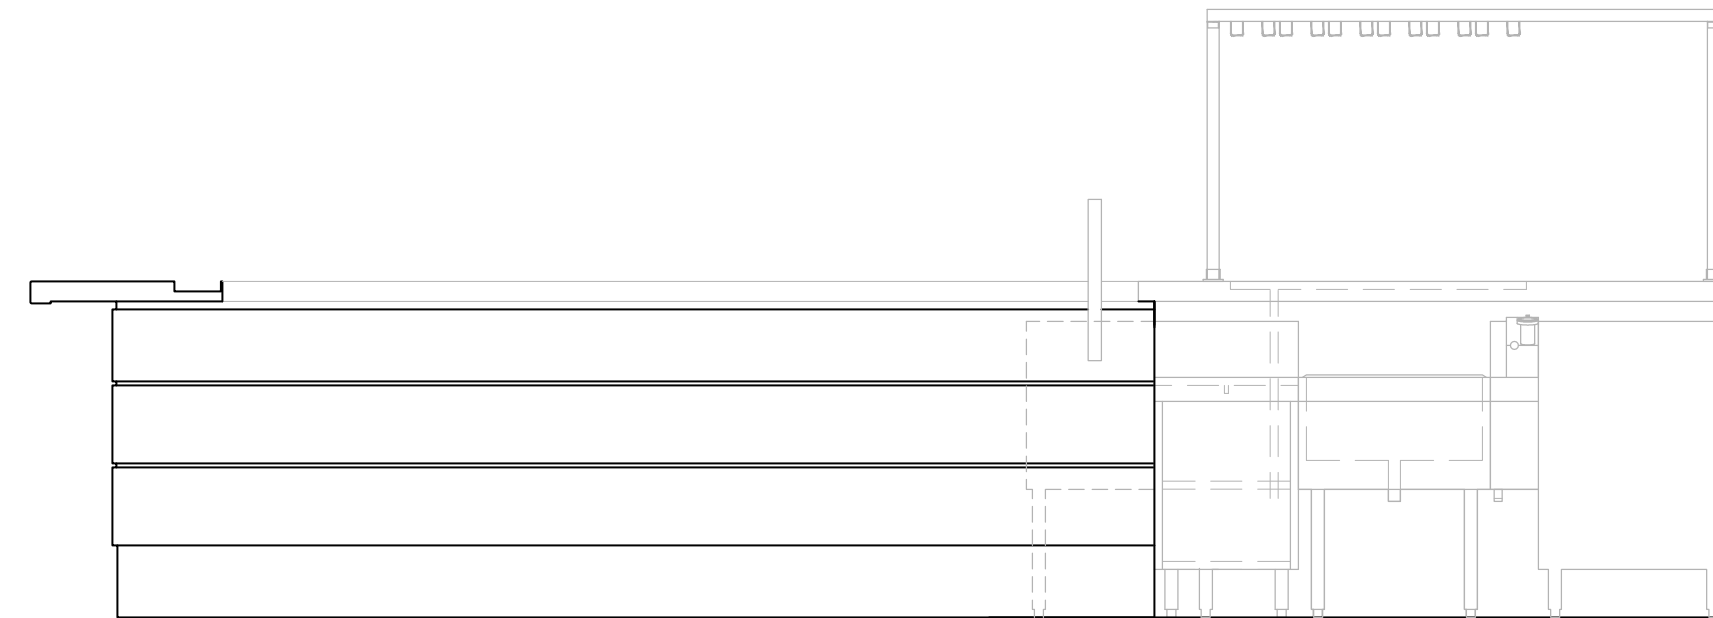

26 BAR DIE WALL
K1.0 SCALE: 1/2" = 1'-0"

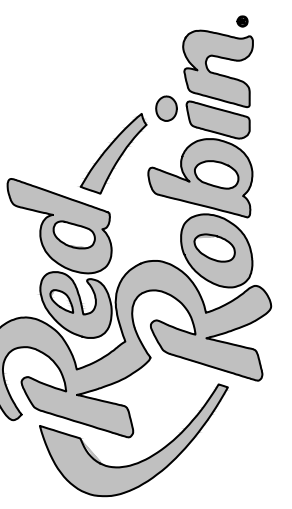

RED RUBIN GOURMET BURGERS & BREWS
BAYBROOK MALL
FRIENDSWOOD, TX 77546

WALL BACKING ELEVATIONS

PERMIT ISSUE: 10/14/2016



ISSUE / Revisions	DATE
01 PERMIT ISSUE	04.14.2016
# -	---
# -	---
# -	---
# -	---

These plans are ©2016 of Cohen Architectural Group P.C., and are an instrument of service and the property of the Architect, and may not be duplicated, disclosed, or reproduced without the written consent of the Architect. Copyrights and infringements will be enforced and prosecuted.

Drawn By JQ	Checked By BR
Scale 1/2" = 1'-0"	Date 04.14.2016
Job No. 25180	

Sheet No.

K4.2

WALK-IN DOOR

FINISHED FLOOR (BY OTHERS)

4" SLAB URETHANE (BY OTHERS)


FLAT BOTTOM WALLS

VAPOR-PROOF SEAL (BY OTHERS)




SUBFLOOR

REDWOOD THERMAL BREAK (BY OTHERS)


SEE STRUCTURAL DRAWINGS

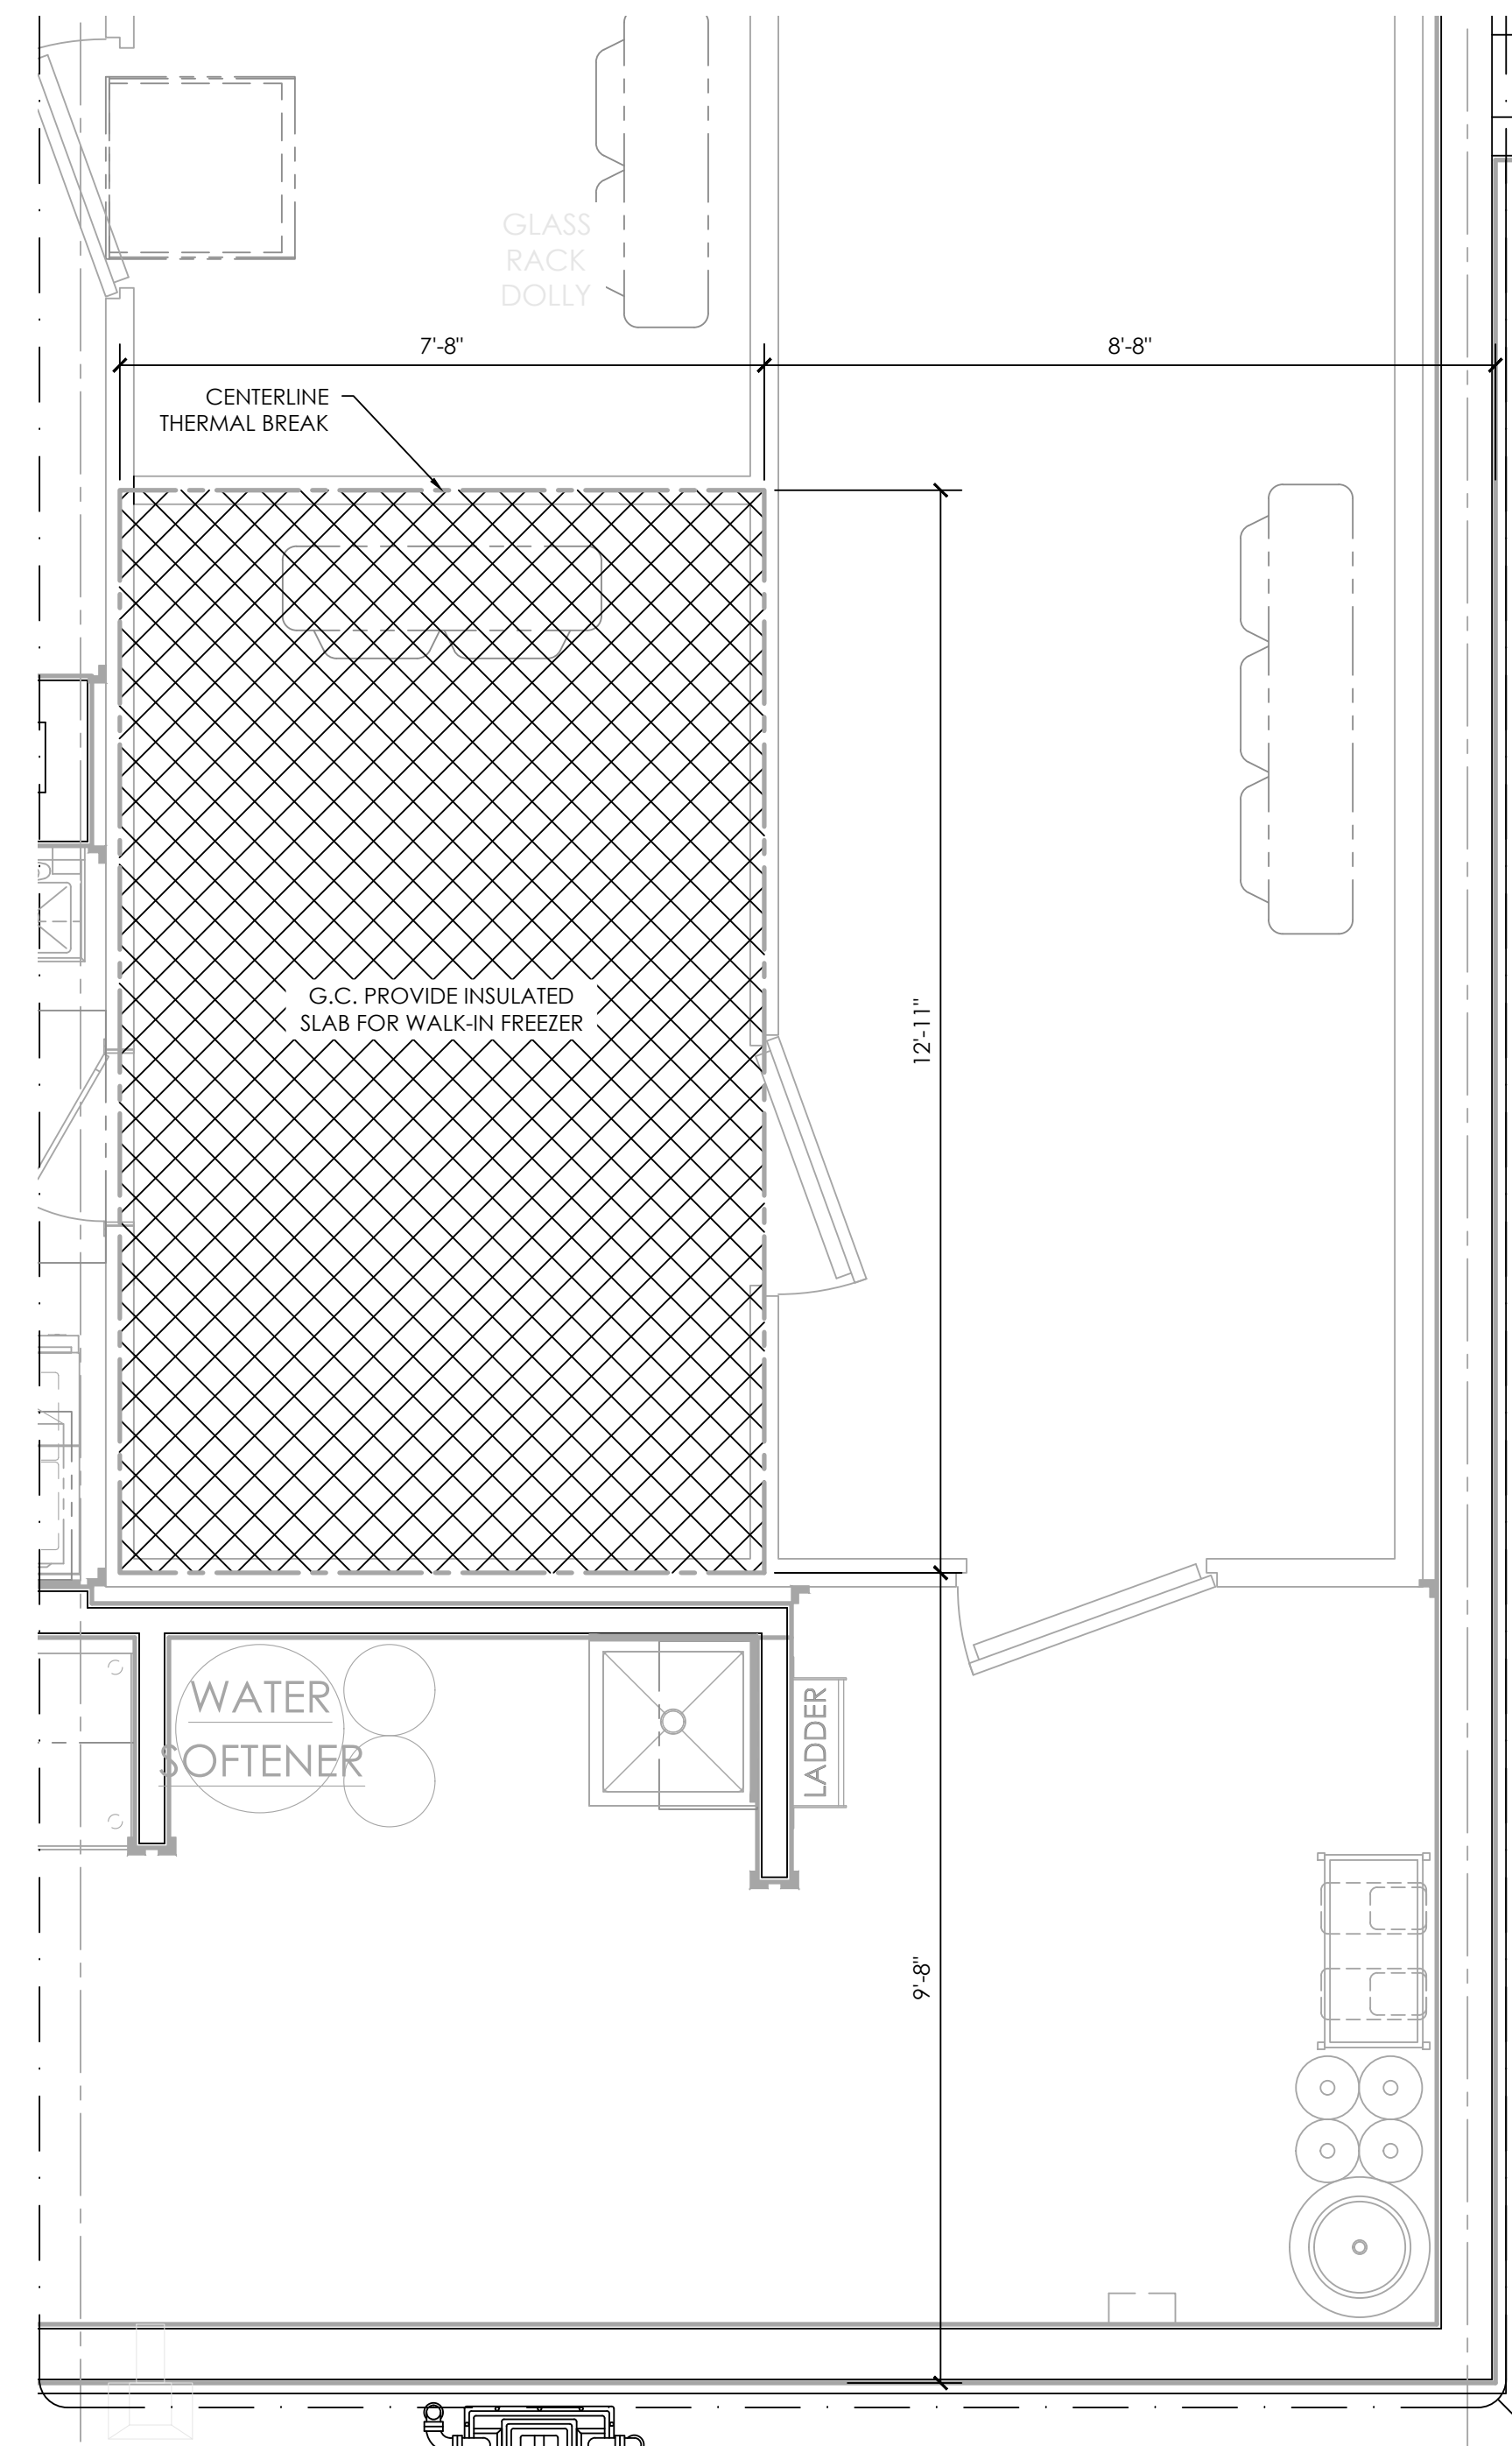

1 WALK-IN FREEZER DEPRESSED SLAB DETAIL
KREF SCALE: 1/2" = 1'-0"

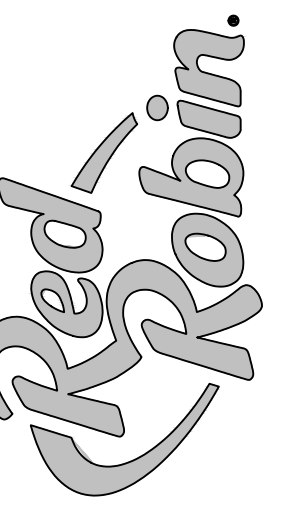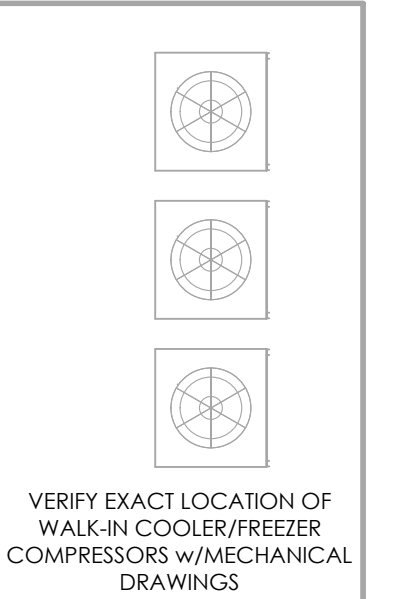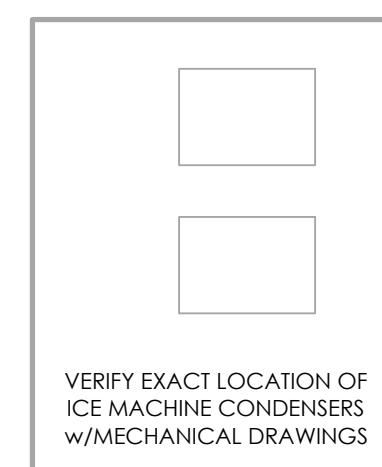

RED RUBIN GOURMET BURGERS & BREWS
BAYBROOK MALL
FRIENDSWOOD, TX 77546

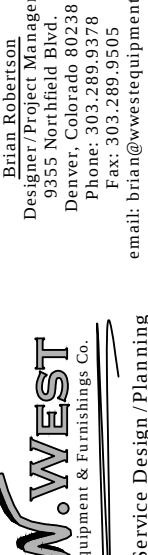FOODSERVICE REFERENCE
PERMIT ISSUE: 10/14/2016

DATE / Revisions	DATE
PERMIT ISSUE	04.14.2016
-	---
-	---
-	---
-	---

These plans are ©2016 of Cohen Architectural Group P.C. and are an instrument of service and property of the Architect, and may not be duplicated, disclosed, or reproduced without the written consent of the Architect. Copyrights and engagements will be enforced and prosecuted.

Drawn By JQ	Checked By BR
Scale 1/4" = 1'-0"	Date 04.14.2016

Sheet No.

25180

Sheet No. **KREF**