


WILLOW ROAD


ASPHALT PAVEMENT

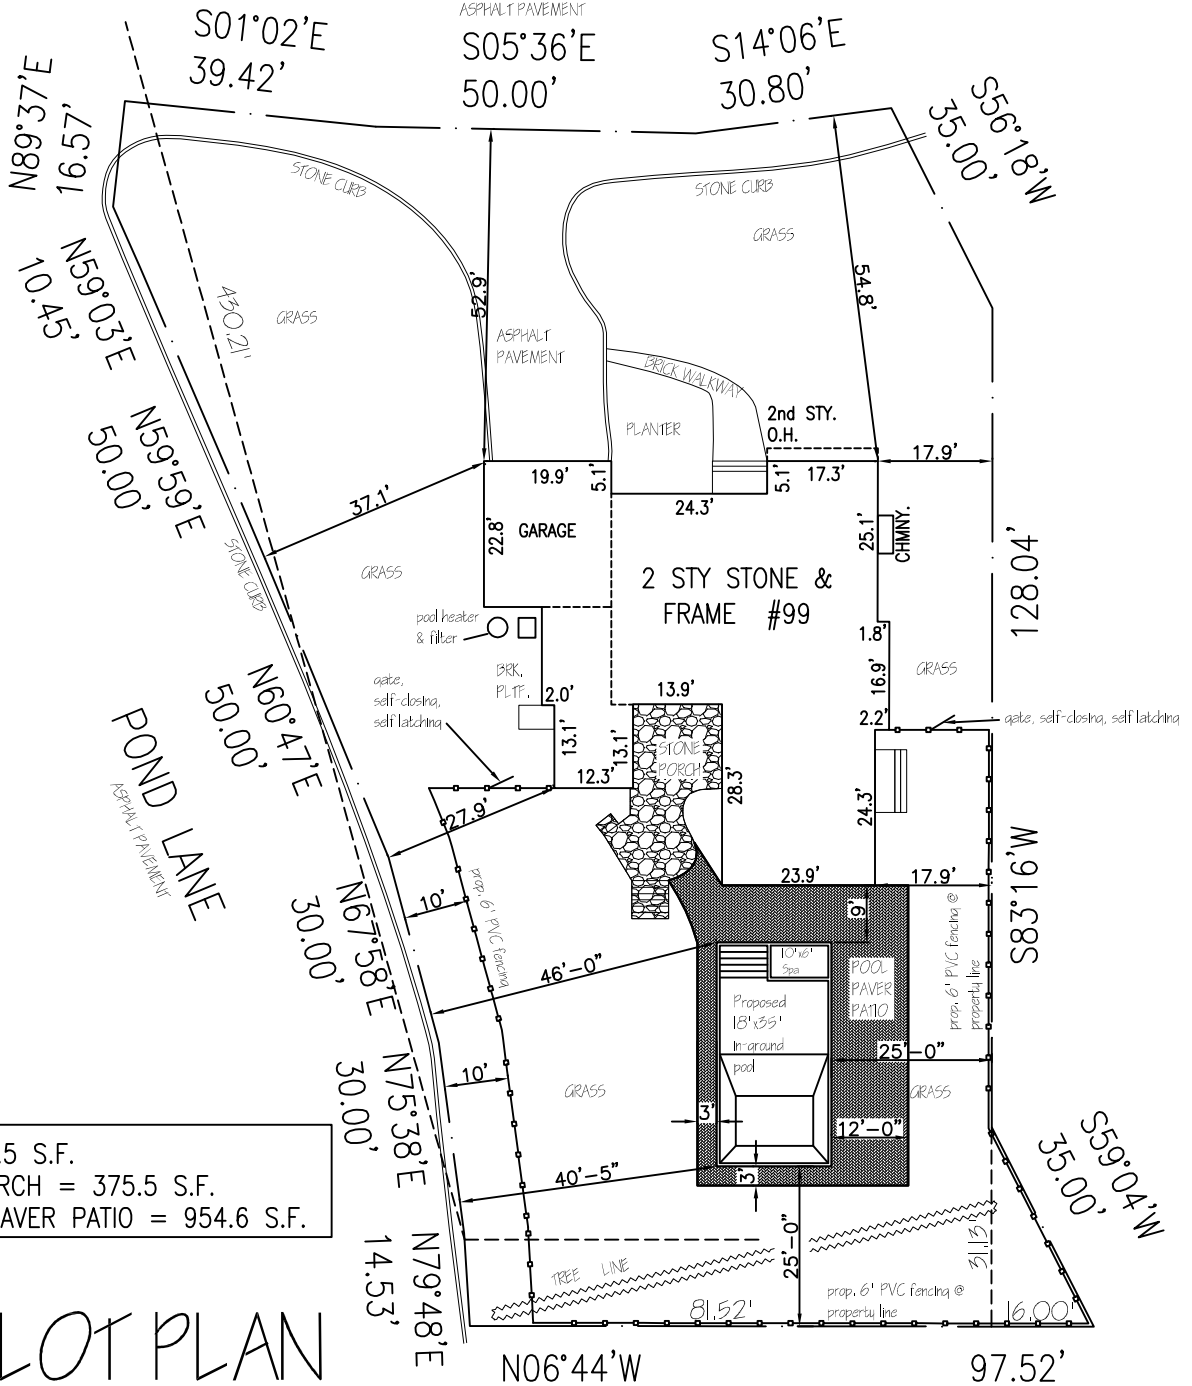

LOT = 19,914.5 S.F.
 EX. STONE PORCH = 375.5 S.F.
 PROP. POOL PAVER PATIO = 954.6 S.F.

PLOT PLAN

SCALE: 1" = 30'

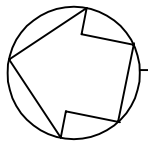

		PROJECT:	PLOT PLAN FOR: PRIVATE RESIDENCE 99 WILLOW ROAD, WOODSBURGH, NEW YORK 11598		SCALE: AS NOTED
			TOWN OF HEMPSTEAD NASSAU COUNTY		DRAWN BY: E.F.G.
			N.C.T.M. SEC. 41 BLK. 68 LOT 79		SHEET.No. C-1
No.	DATE	REVISION			
DATE: Sept. 5, 2019		JOB No. 19-102-30			