

THE CITY OF NEW YORK
DEPARTMENT OF ENVIRONMENTAL PROTECTION
BUREAU OF WATER POLLUTION CONTROL

BOROUGH OF Richmond

CERTIFICATE OF INSPECTION
NEW SEWER HOUSE CONNECTION

The following described sewer house connection has been laid from the property line to the existing sewer at premises:

N.B.# 9/75 BLOCK 2074 LOT 9

UNDER PERMIT NO. 4252 ISSUED 3-25-80

PREMISES 79 GOLHER PLACE, S.I.
(HOUSE NUMBER AND STREET)

LOCATED EAST SIDE, 76.93 FEET South OF Victory Ave

OWNER GOLHER PLACE CORP.

PLUMBER BRUCE WHITTEN-PEPE

SIZE AND TYPE OF PIPE LAID 6" CAST IRON

CONN. TO (SIZE, TYPE) 10" EGYPT SAND SEWER LOCATED IN

(STREET/AVENUE) GOLHER PLACE

I HEREBY CERTIFY THAT I MADE THE INSPECTION OF THE SEWER HOUSE CONNECTION DESCRIBED ABOVE AND THAT ALL WORK DONE UNDER THIS PERMIT HAS BEEN PROPERLY COMPLETED IN ACCORDANCE WITH EXISTING ORDINANCES AND RULES AND REGULATIONS.

DATE: July 19, 1978 NAME (PRINT) Bruce Suckey

SIGNED Bruce Suckey
INSPECTOR-DIVISION OF SEWER CONSTRUCTION

NOTED [Signature]
BOROUGH ENGINEER


PENALTY FOR FALSIFICATION:
FALSIFICATION OF ANY STATEMENT MADE HEREIN IS AN OFFENSE PUNISHABLE BY A FINE OR IMPRISONMENT OR BOTH (N.Y.C. ADMINISTRATIVE CODE, SECTION 1151-9.0)

Copies to: Borough Superintendent, Department of Buildings
 Borough Office, Bureau of Water Register
 Sewer Regulation and Control Section
File original in Borough Construction Office

NOTE: The sewer to which the house connection is made is is not connected to a private sewer treatment plant.

HOUSE NUMBER 29	STREET NAME Cobler Place	BLOCK 2074	LOT #9
--------------------	-----------------------------	---------------	-----------

1. Was connection extended from existing curb connection? YES NO
2. Was the connection placed on earth, stone or crushed rock, concrete cradle, concrete encasement, or reinforced concrete encasement? (Circle)
3. Was connection made to existing spur or riser or cut in? (Circle)
4. If connection was "cut in", was saddle or dutchman used? (Circle, if yes)
5. Length, size and material of new connection 25' 6" CAST IRON
6. Depth of connection at curb line is 7 feet.
7. All work was exposed and inspected.

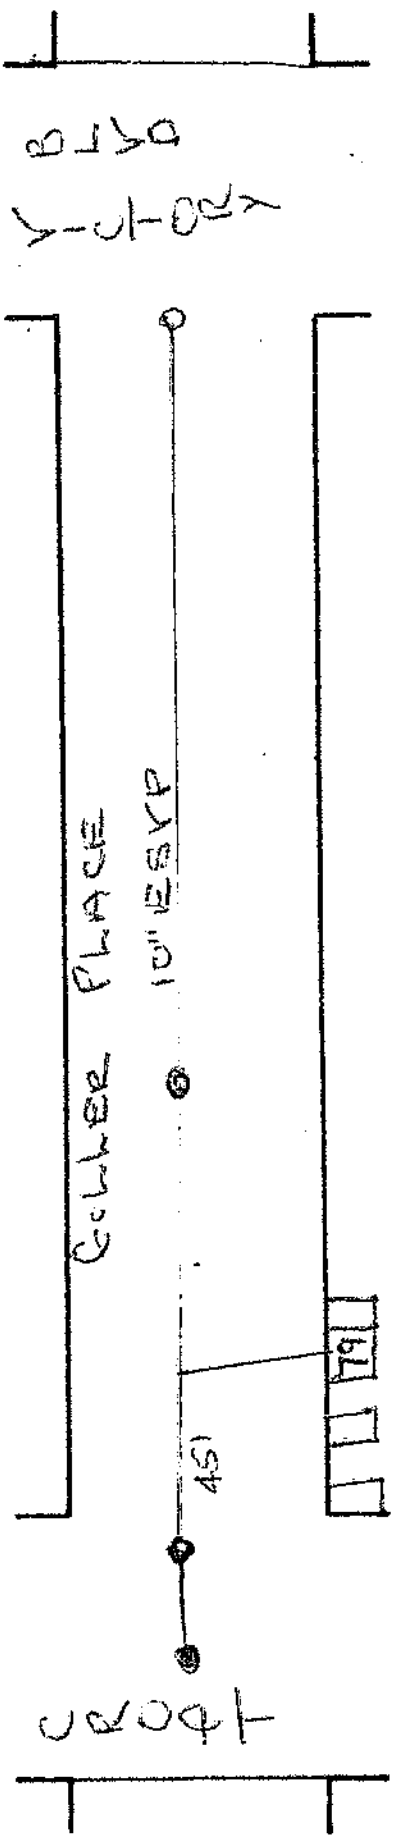

DATE: July 19, 1978 SIGNED _____
INSPECTOR-DIVISION OF SEWER CONSTRUCTION