




2 FRONT ELEVATION
1/4" = 1'-0"

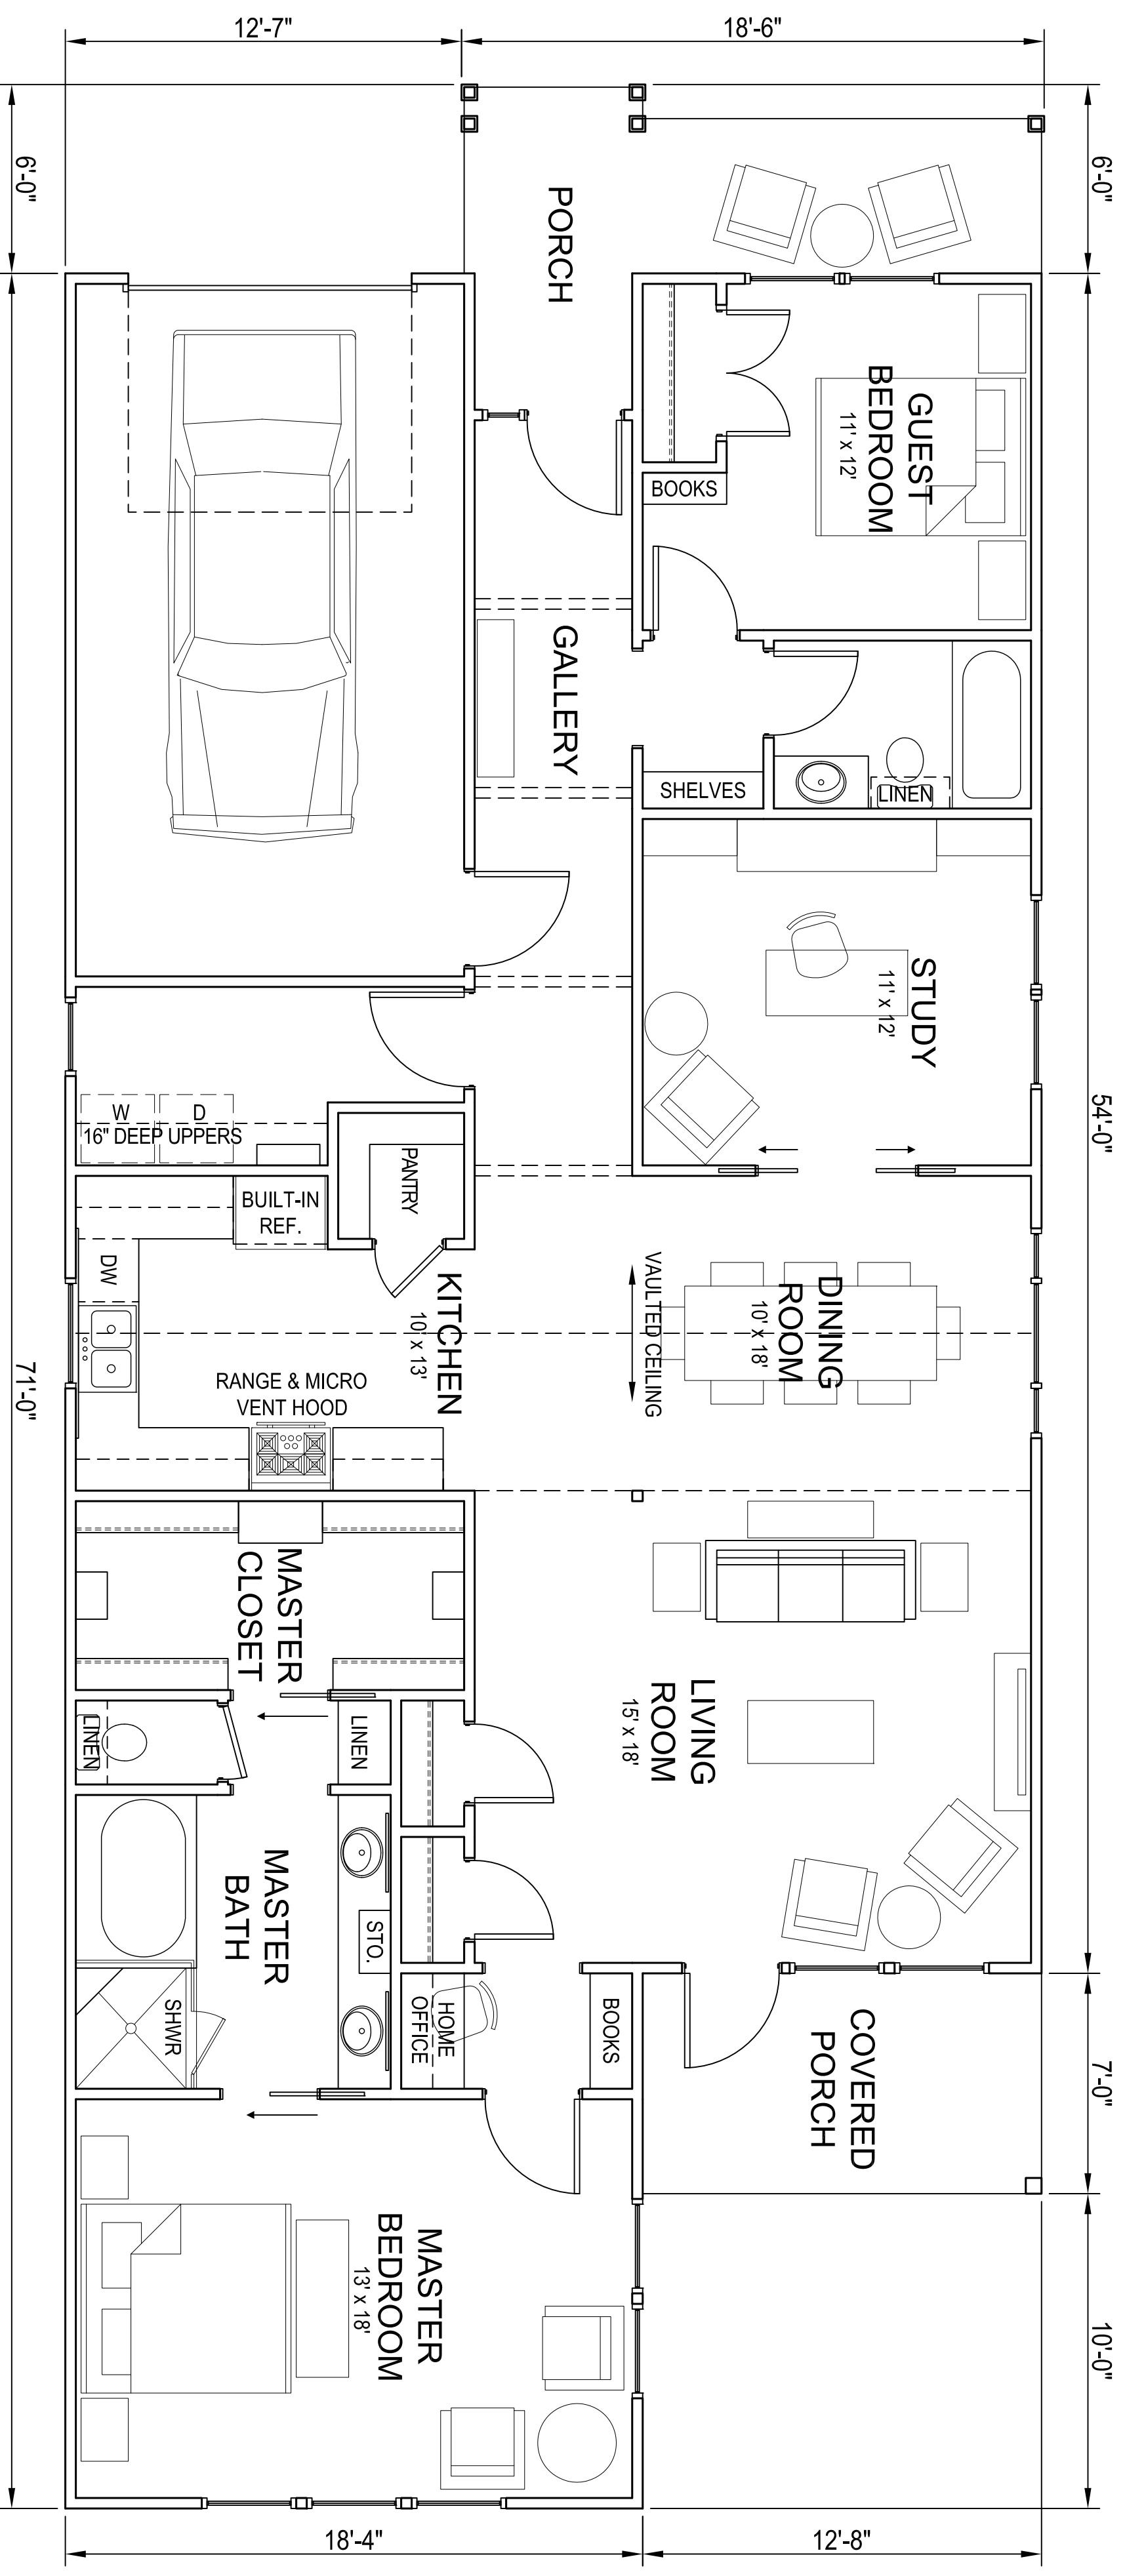


1 FLOOR PLAN
1/4" = 1'-0"

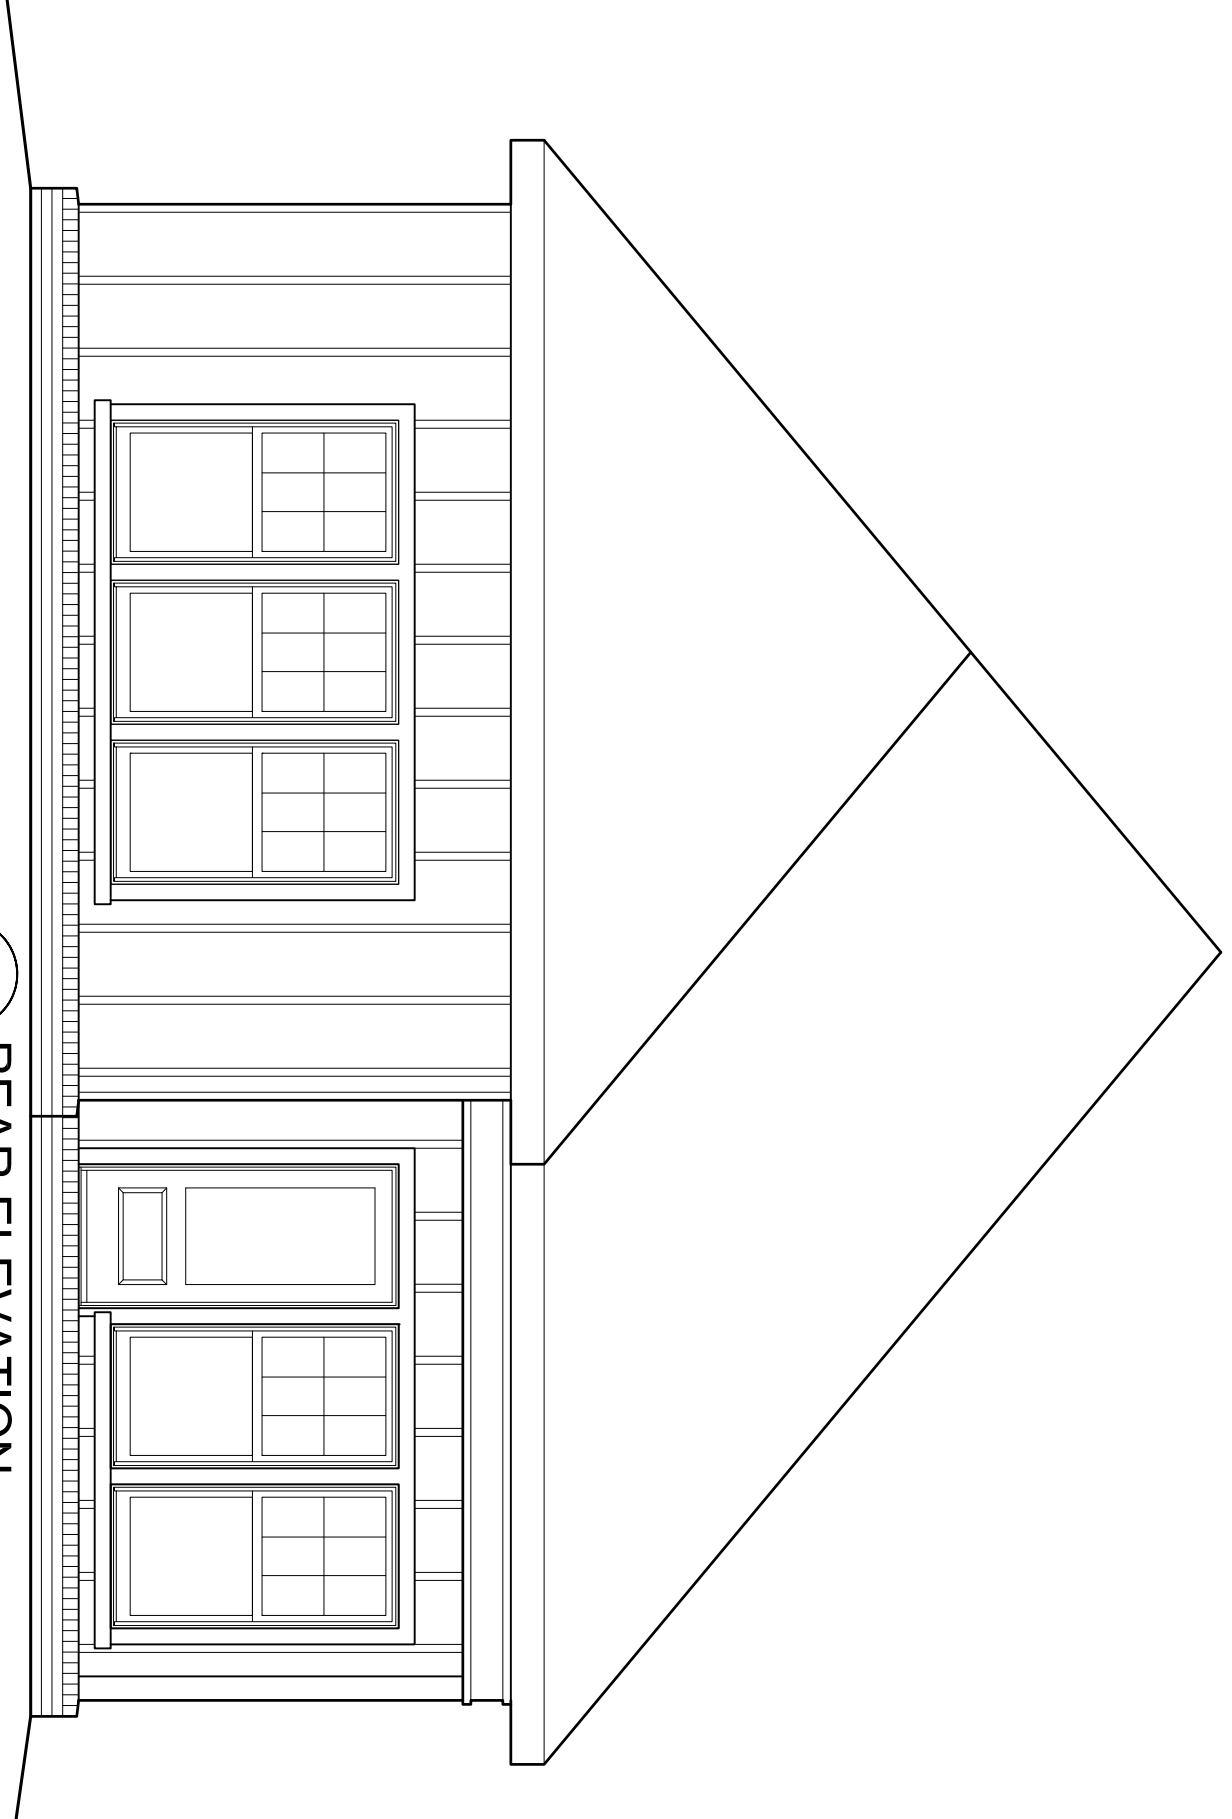

3 REAR ELEVATION
1/4" = 1'-0"

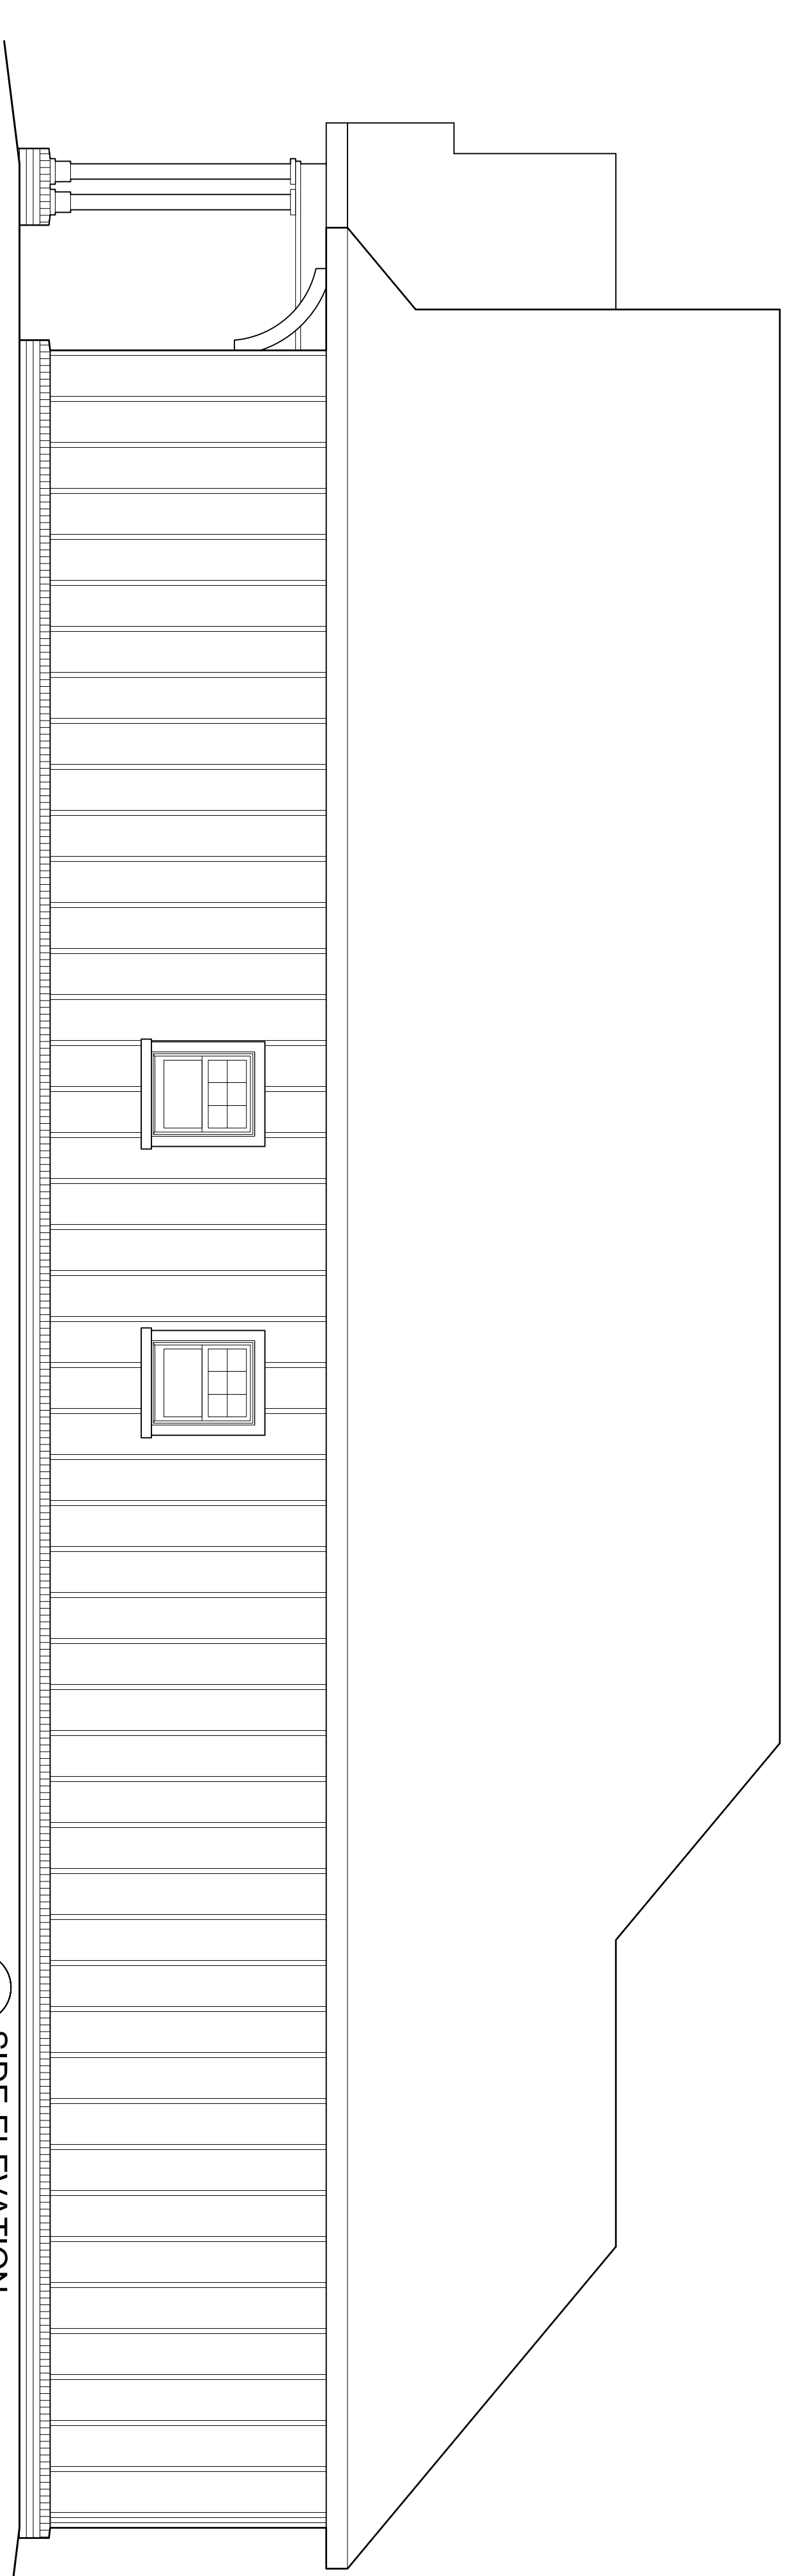

4 SIDE ELEVATION
1/4" = 1'-0"

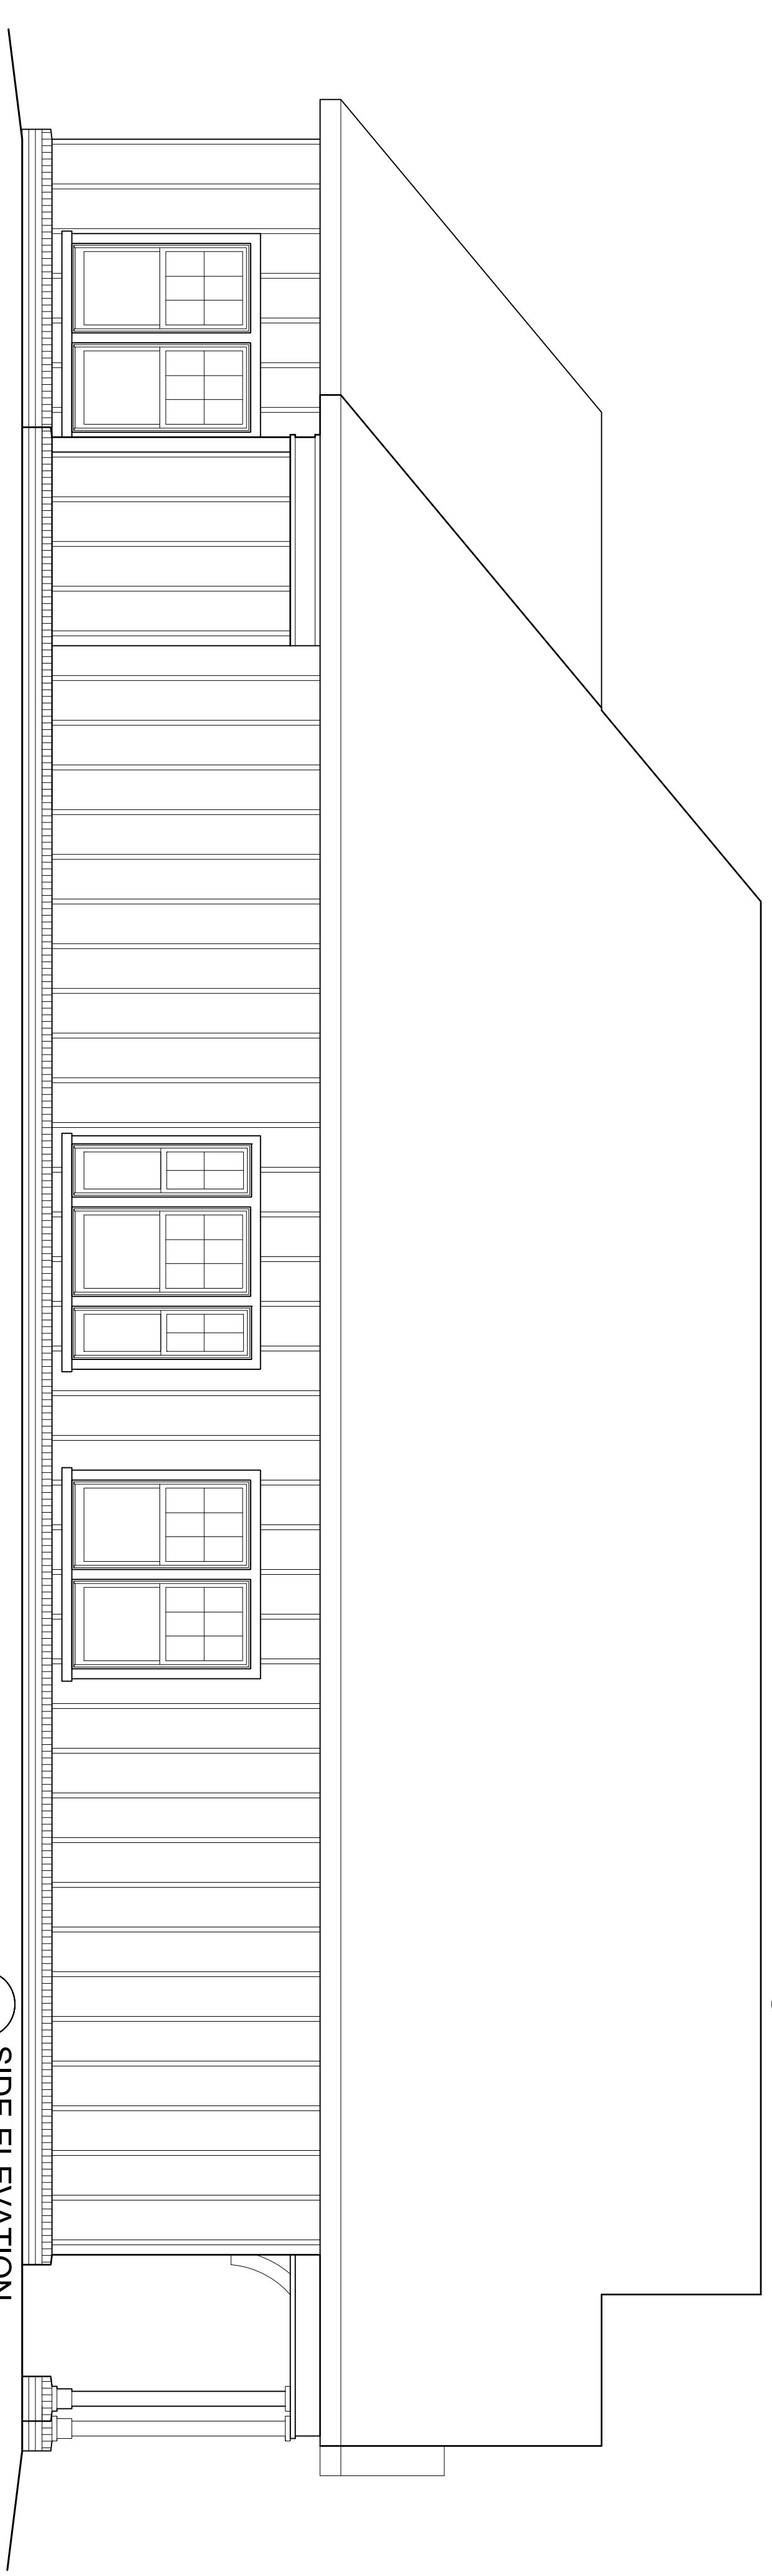

4 SIDE ELEVATION
1/4" = 1'-0"

HOUSE THREE STONEBROOK COVE CONWAY, ARKANSAS

Rpk
SOWELL
ARCHITECTS, INC.
1315 North Street
Suite 100
Conway, AR 72034
501.450.9633
info@sowellarchitects.com

