

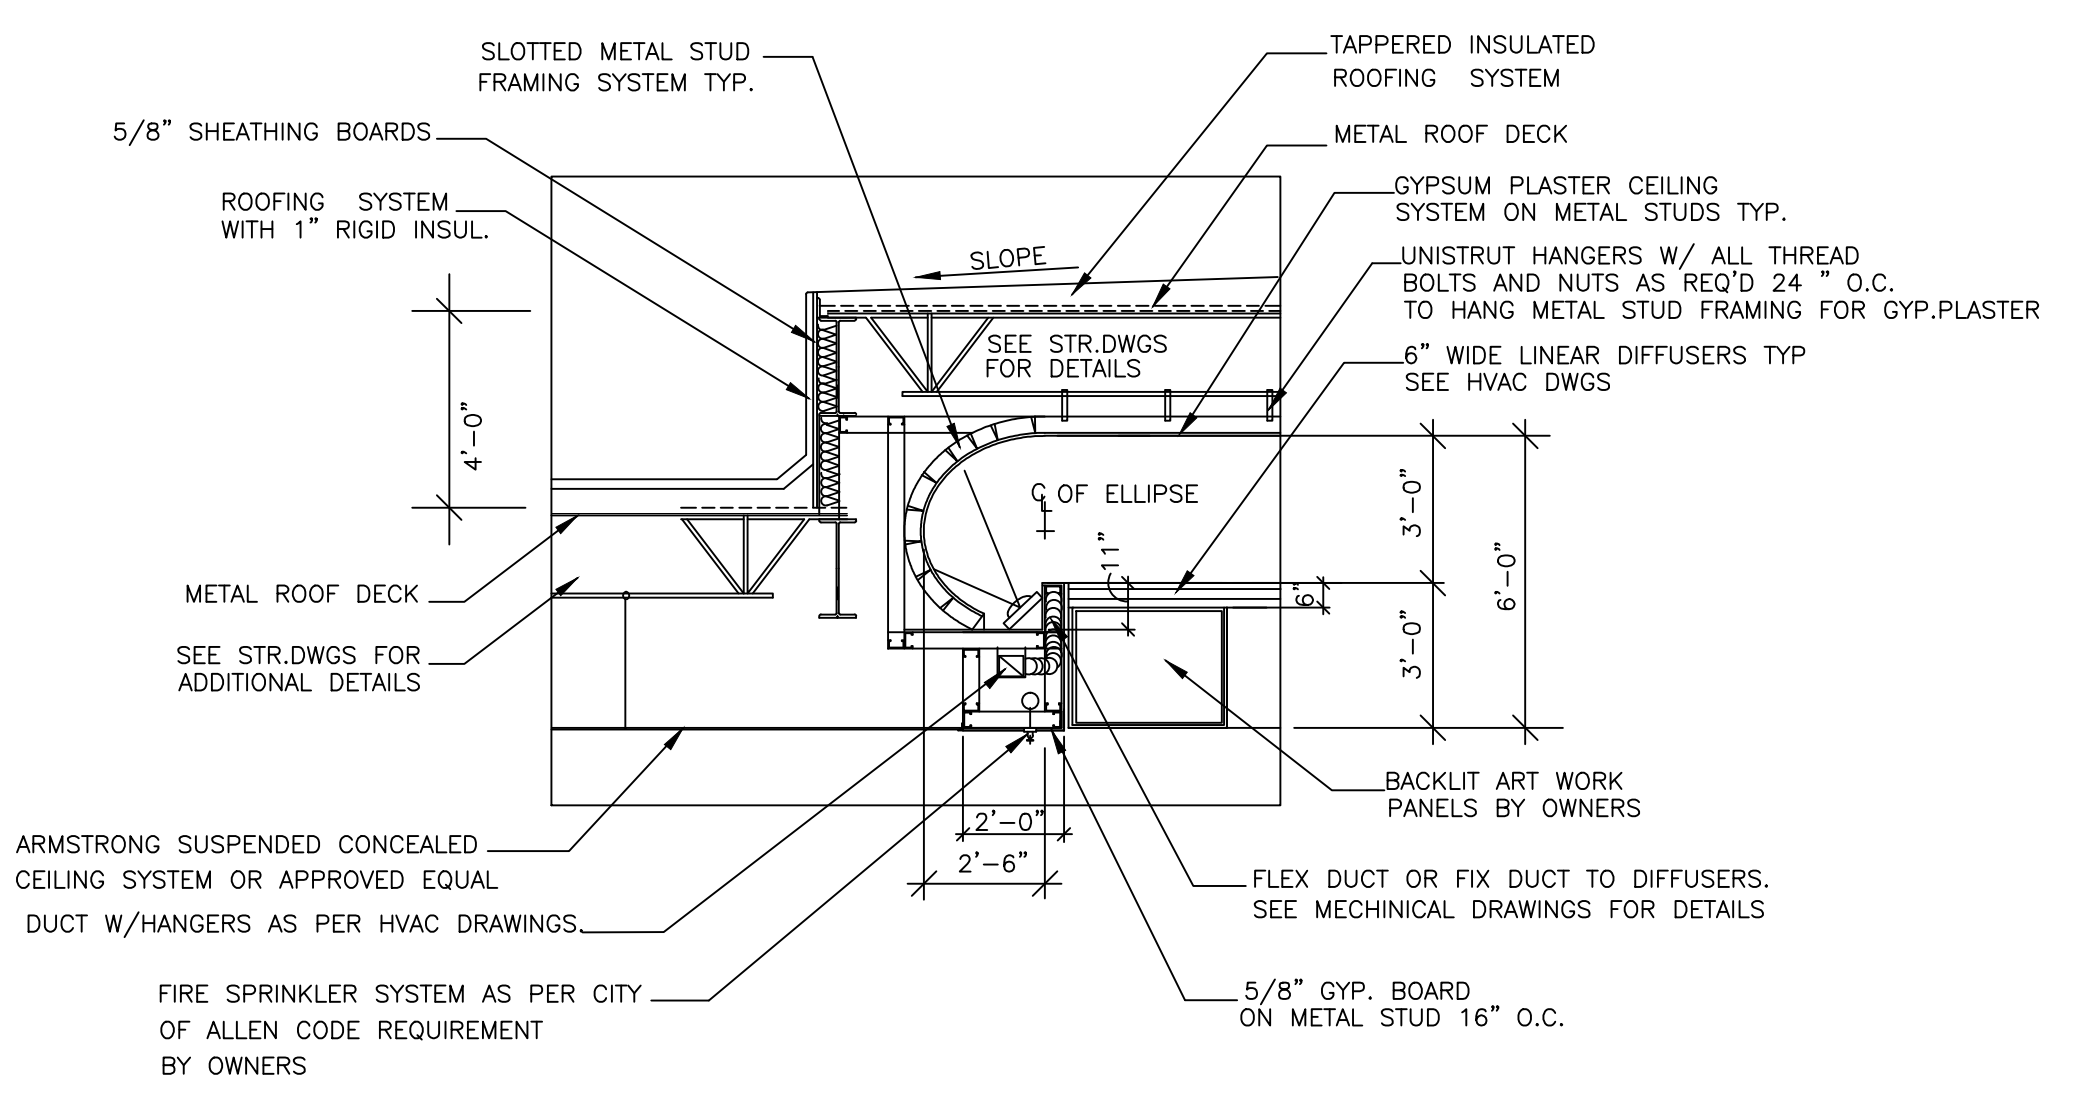



SCHMATIC LONGITUDINAL SECTION  
SCALE : 1/8" = 1' - 0"

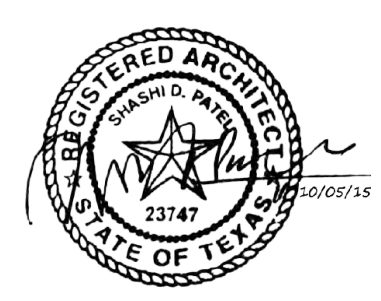

SKY CEILING DETAIL  
SCALE : 1/4" = 1' - 0"

NOTE :  
CONTRACTOR TO SUBMIT DETAILED SHOP DRAWINGS FOR CO-ORDINATION AND APPROVAL PRIOR TO THE INSTALLATION OF SKY-CEILING.

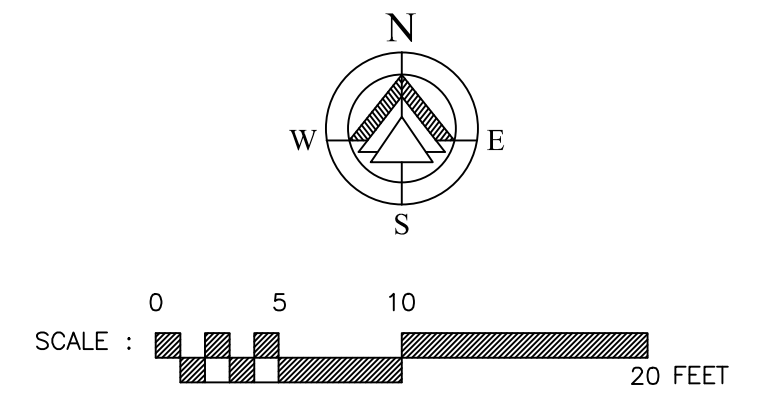

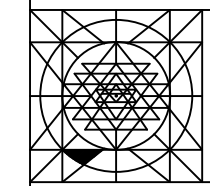rev	
rev	
date	10-05-2015 released for const.
scale	AS NOTED
drawn by	CADD-SPA
 <b>SHASHI D. PATEL AIA NCARB</b> ARCHITECTS AND PLANNERS 442 EAST END AVE. STE-B. PITTSBURGH PA 15221	
BUILDING LONGITUDINAL SECTION	
CONSTRUCTION DOCUMENT PHASE	
RADHA KRISHNA TEMPLE	
ALLEN TEXAS	
dwg. no.	07162013
	A-7