
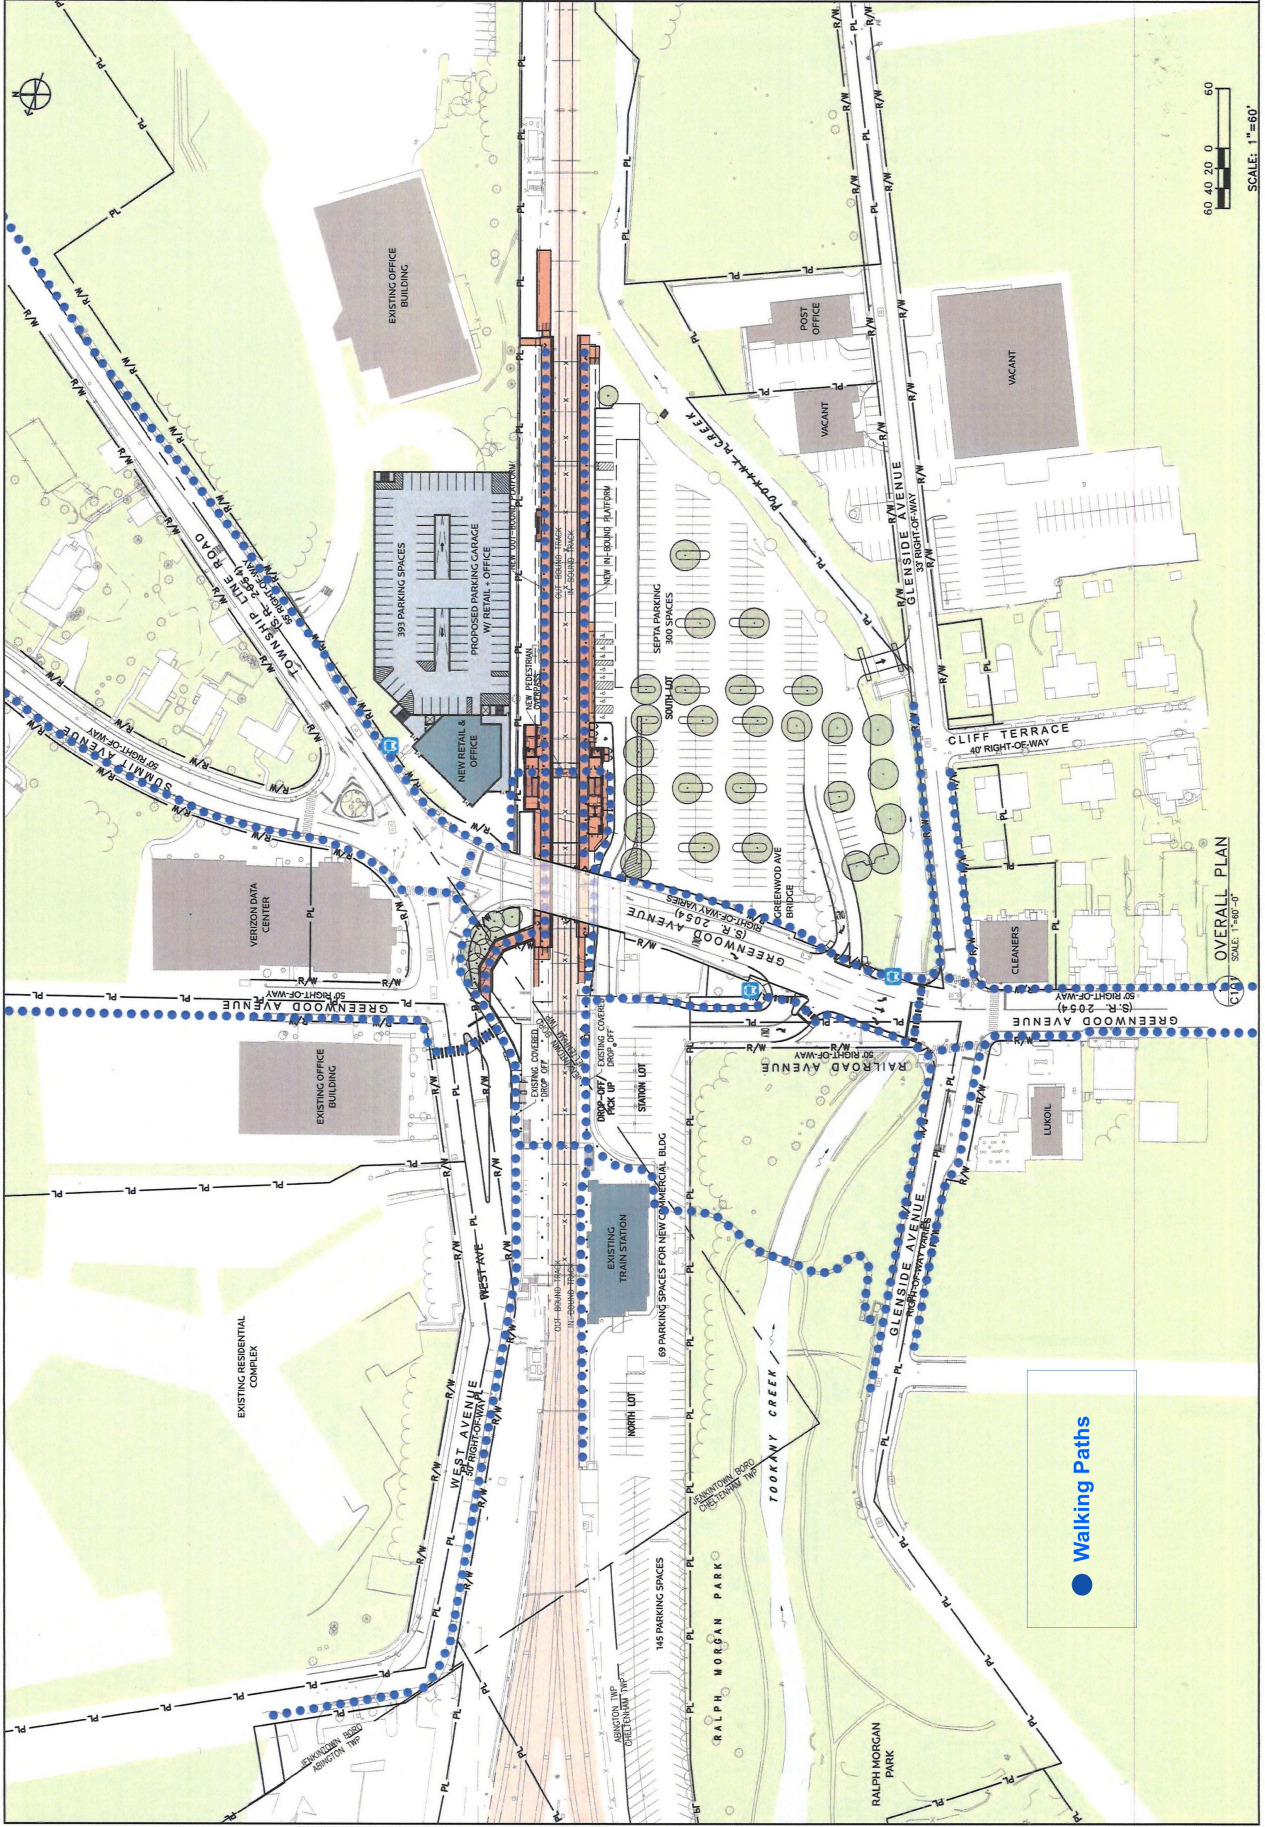


# MONTGOMERY COUNTY JENKINTOWN - WYNCOPE STATION ACCESSIBILITY IMPROVEMENTS CIVIL OVERALL PLAN

DATE: 10/22/2019  
AS NOTED  
SCALE: 1"=60'  
PROJECT NO: C101  
SHEET NO: 01



REV	DATE	DESCRIPTION



**Walking Paths**

OVERALL PLAN  
SCALE: 1"=60'