


# Plan 1

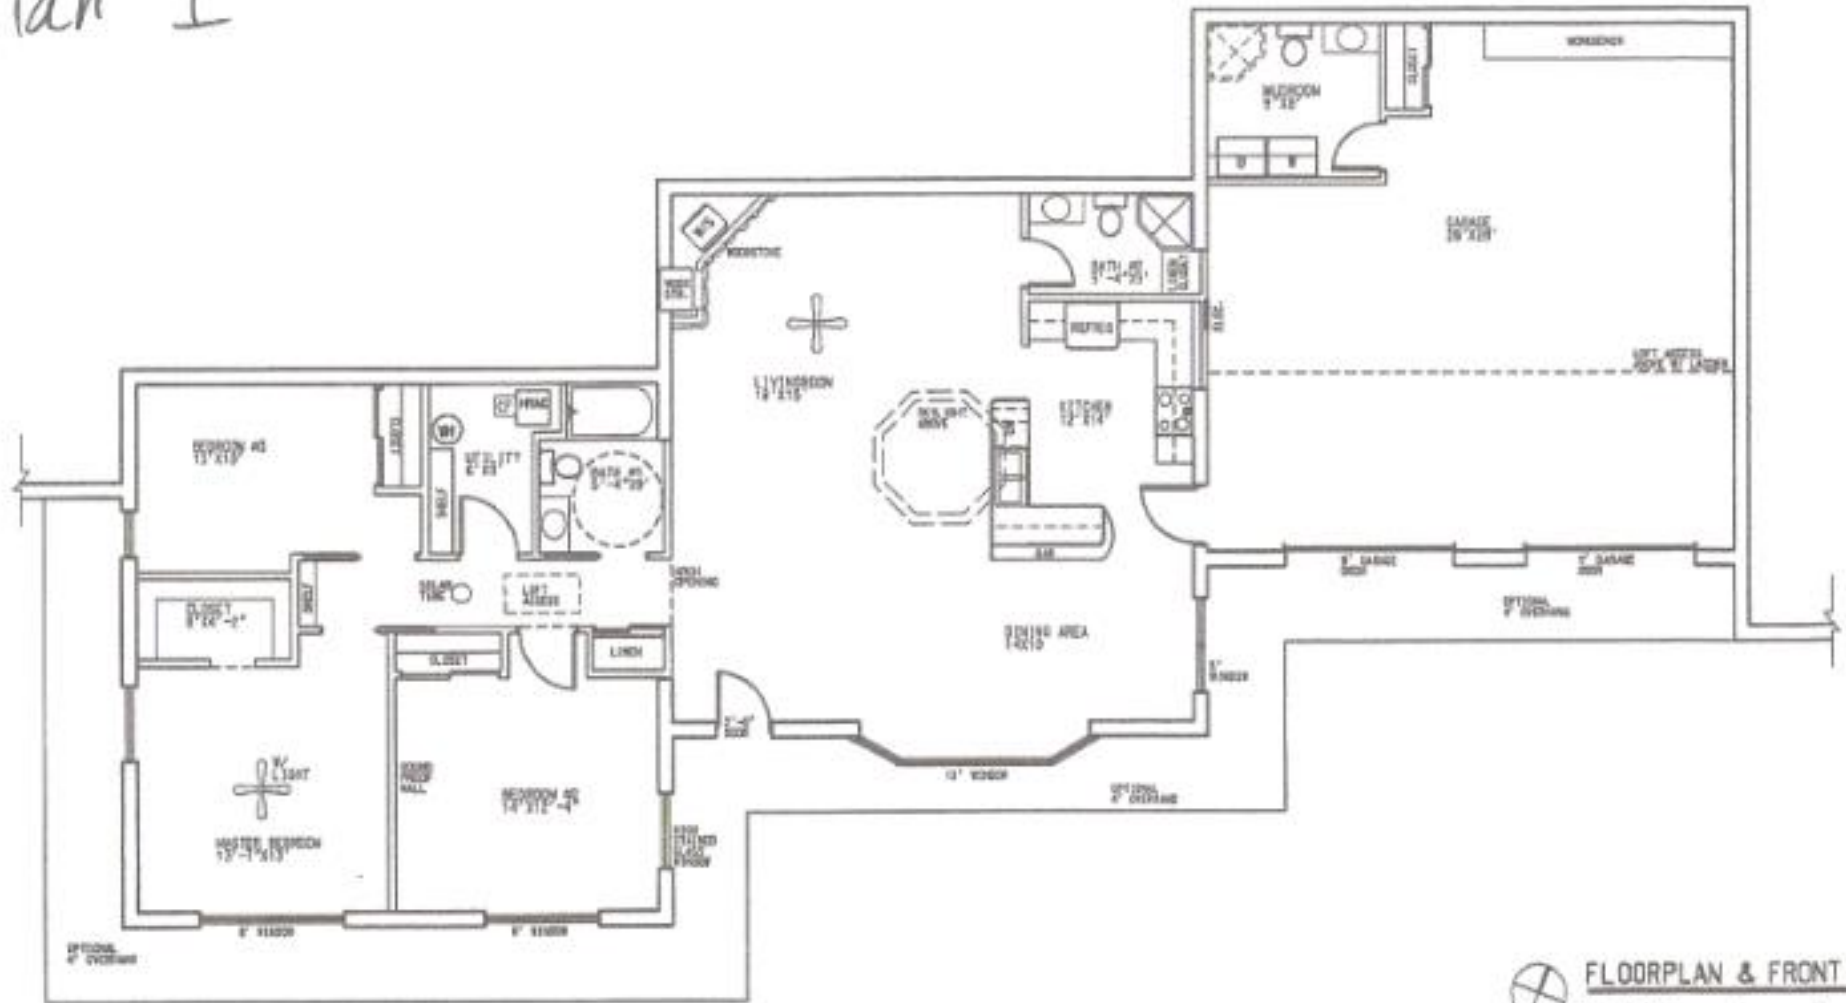

FLOORPLAN & FRONT ELE  
SCALE 1/4" = 1'-0"

