


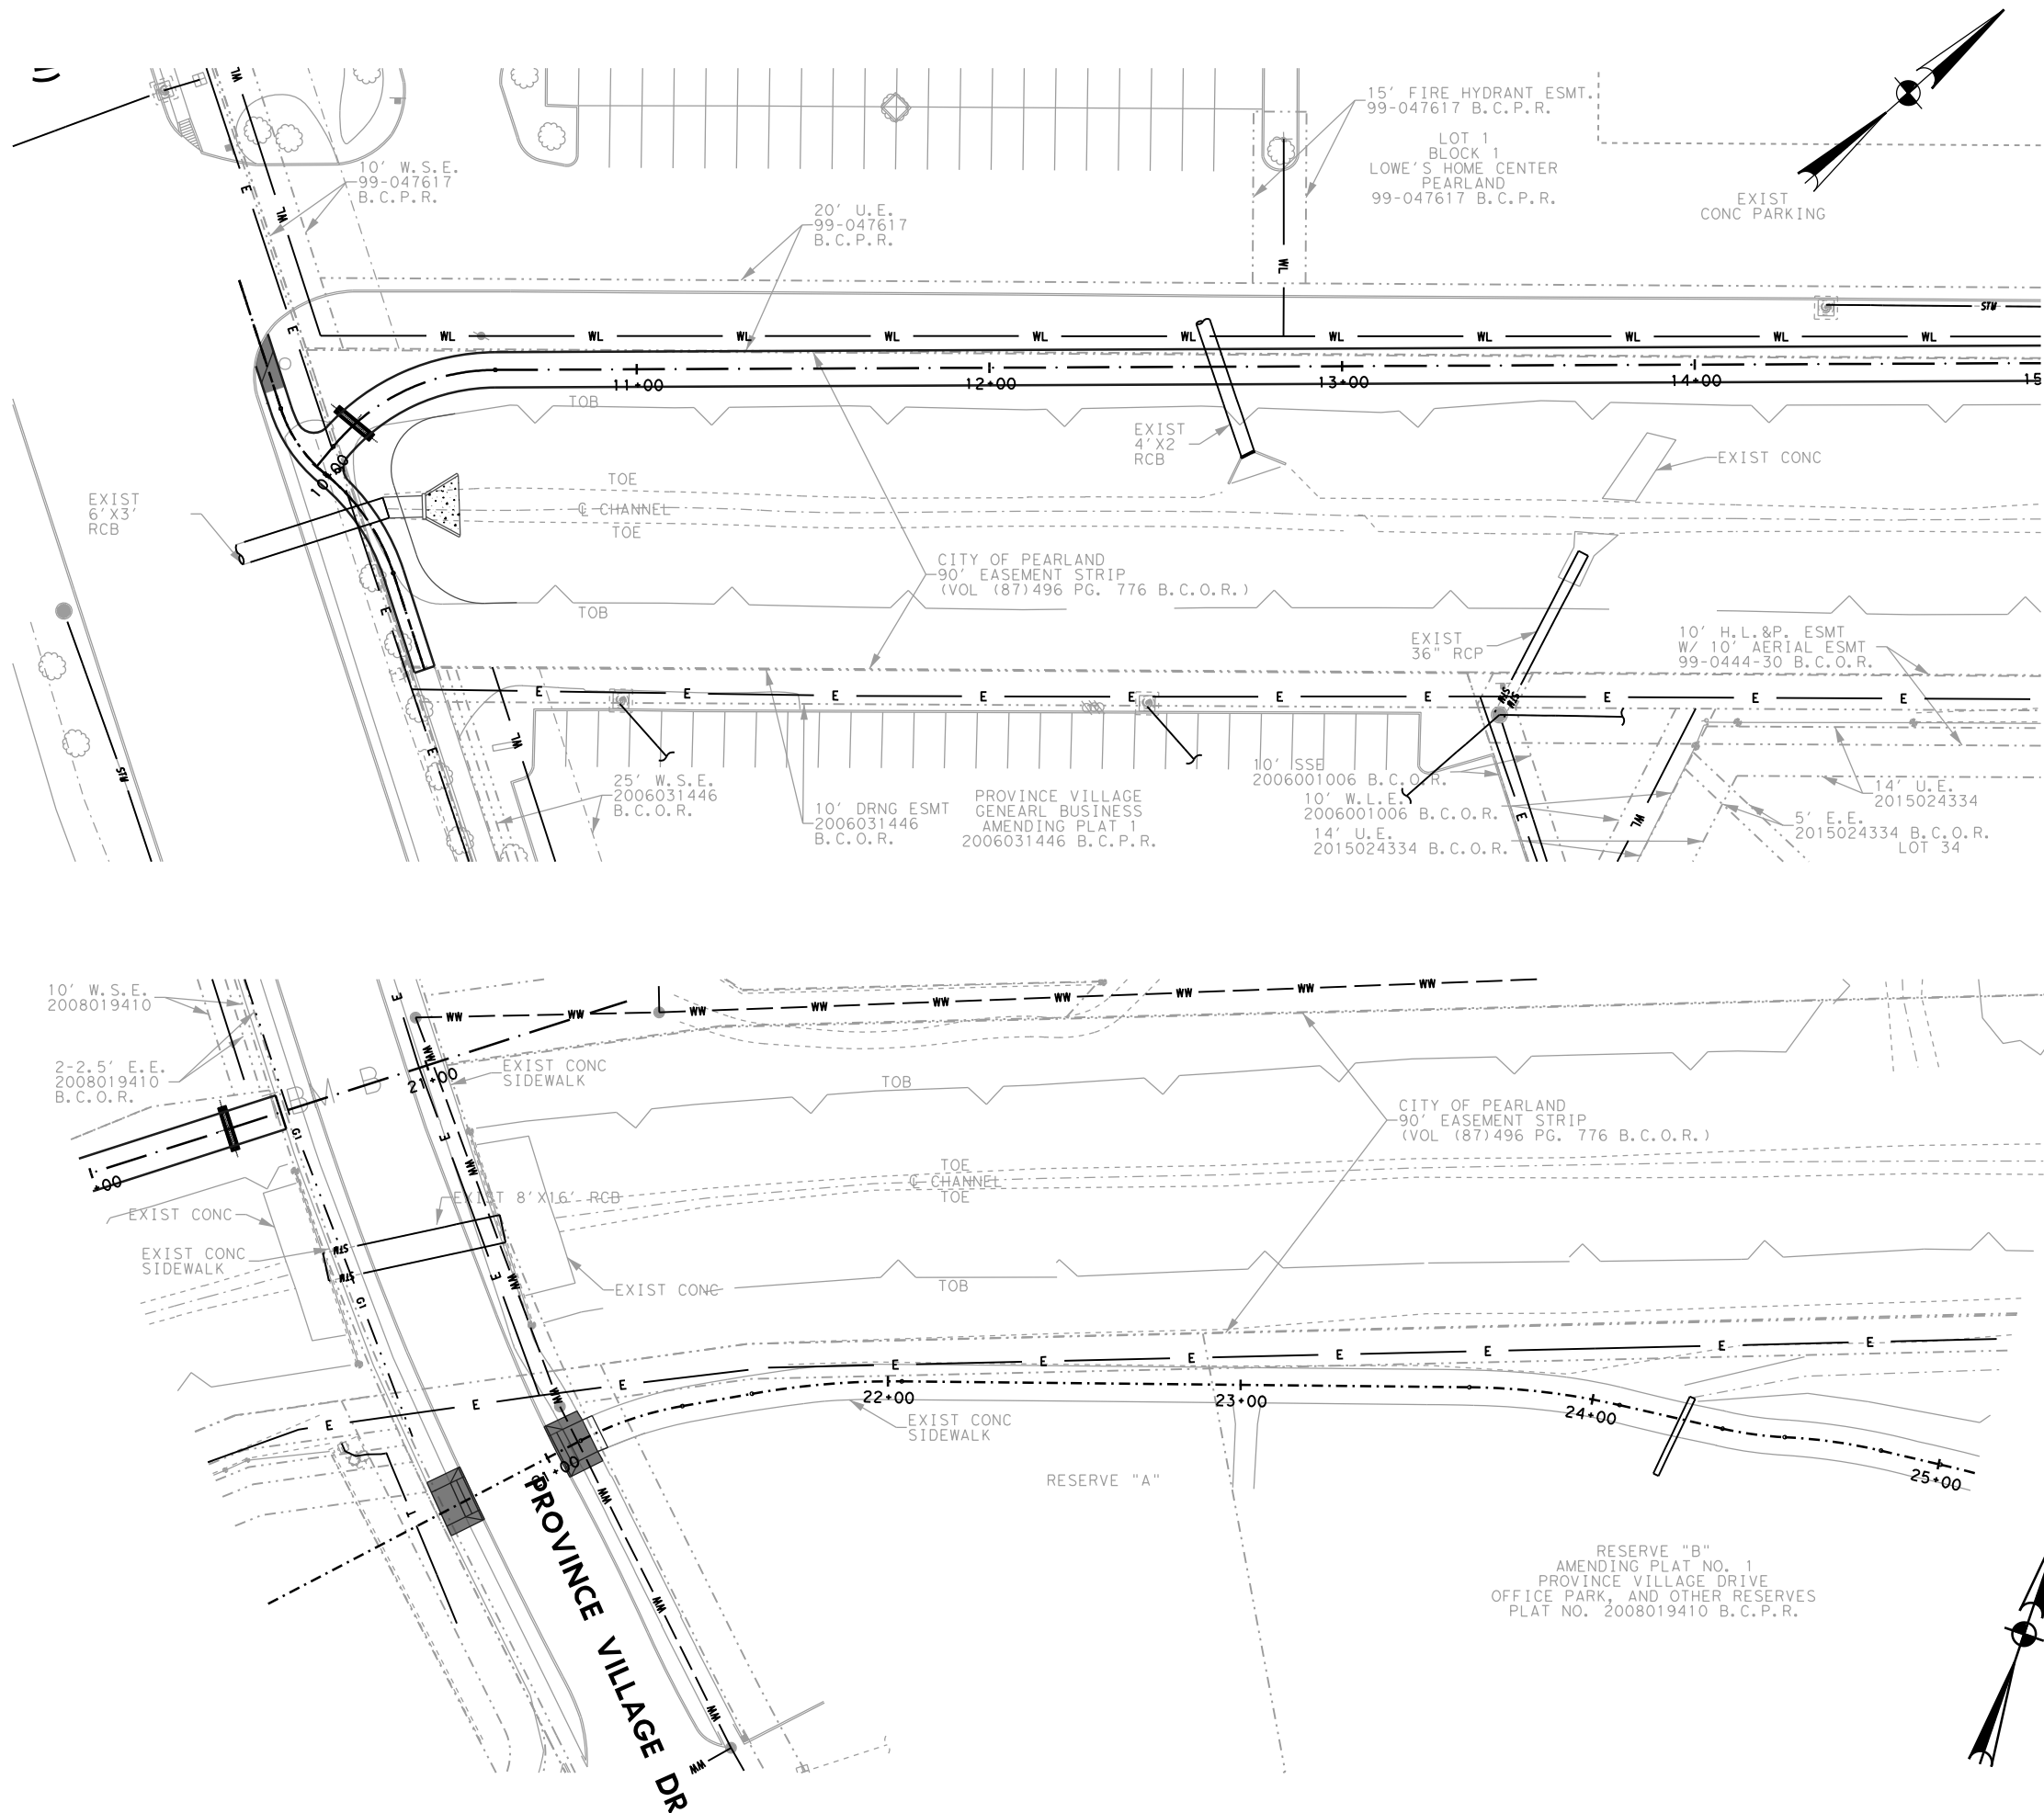

LEGEND

— WL —	WATERLINE
— STW —	STORM SEWER
— WW —	SANITARY SEWER
— . . . —	GAS
— T —	TELEPHONE
— E —	OVERHEAD ELECTRIC

NOTES:

1. ALL UTILITIES ON PLANS ARE APPROXIMATE.
2. CONTRACTOR MUST VERIFY ALL UTILITIES IN THE FIELD PRIOR TO WORK.




NO.	DATE	REVISION	APPROV.

RPS 1160 Dairy Ashford, Suite 500
Houston, Texas 77079
T 281 589 7257
USInfrastructure@rpsgroup.com
Formerly Klotz Associates, Inc.
Texas PE Firm Reg. #F-929

Texas Department of Transportation
© 2018 TxDOT
**GREEN TEE TERRACE
BIKE & PEDESTRIAN TRAIL**
EXISTING UTILITIES

SHEET 1 OF 2

FED. RD. DIV. NO.	PROJECT NO.		SHEET NO.
6			84
STATE	DIST.	COUNTY	
TEXAS	HOU	BRAZORIA / HARRIS	
CONT.	SECT.	JOB	HIGHWAY NO.
0912	31	291	VA

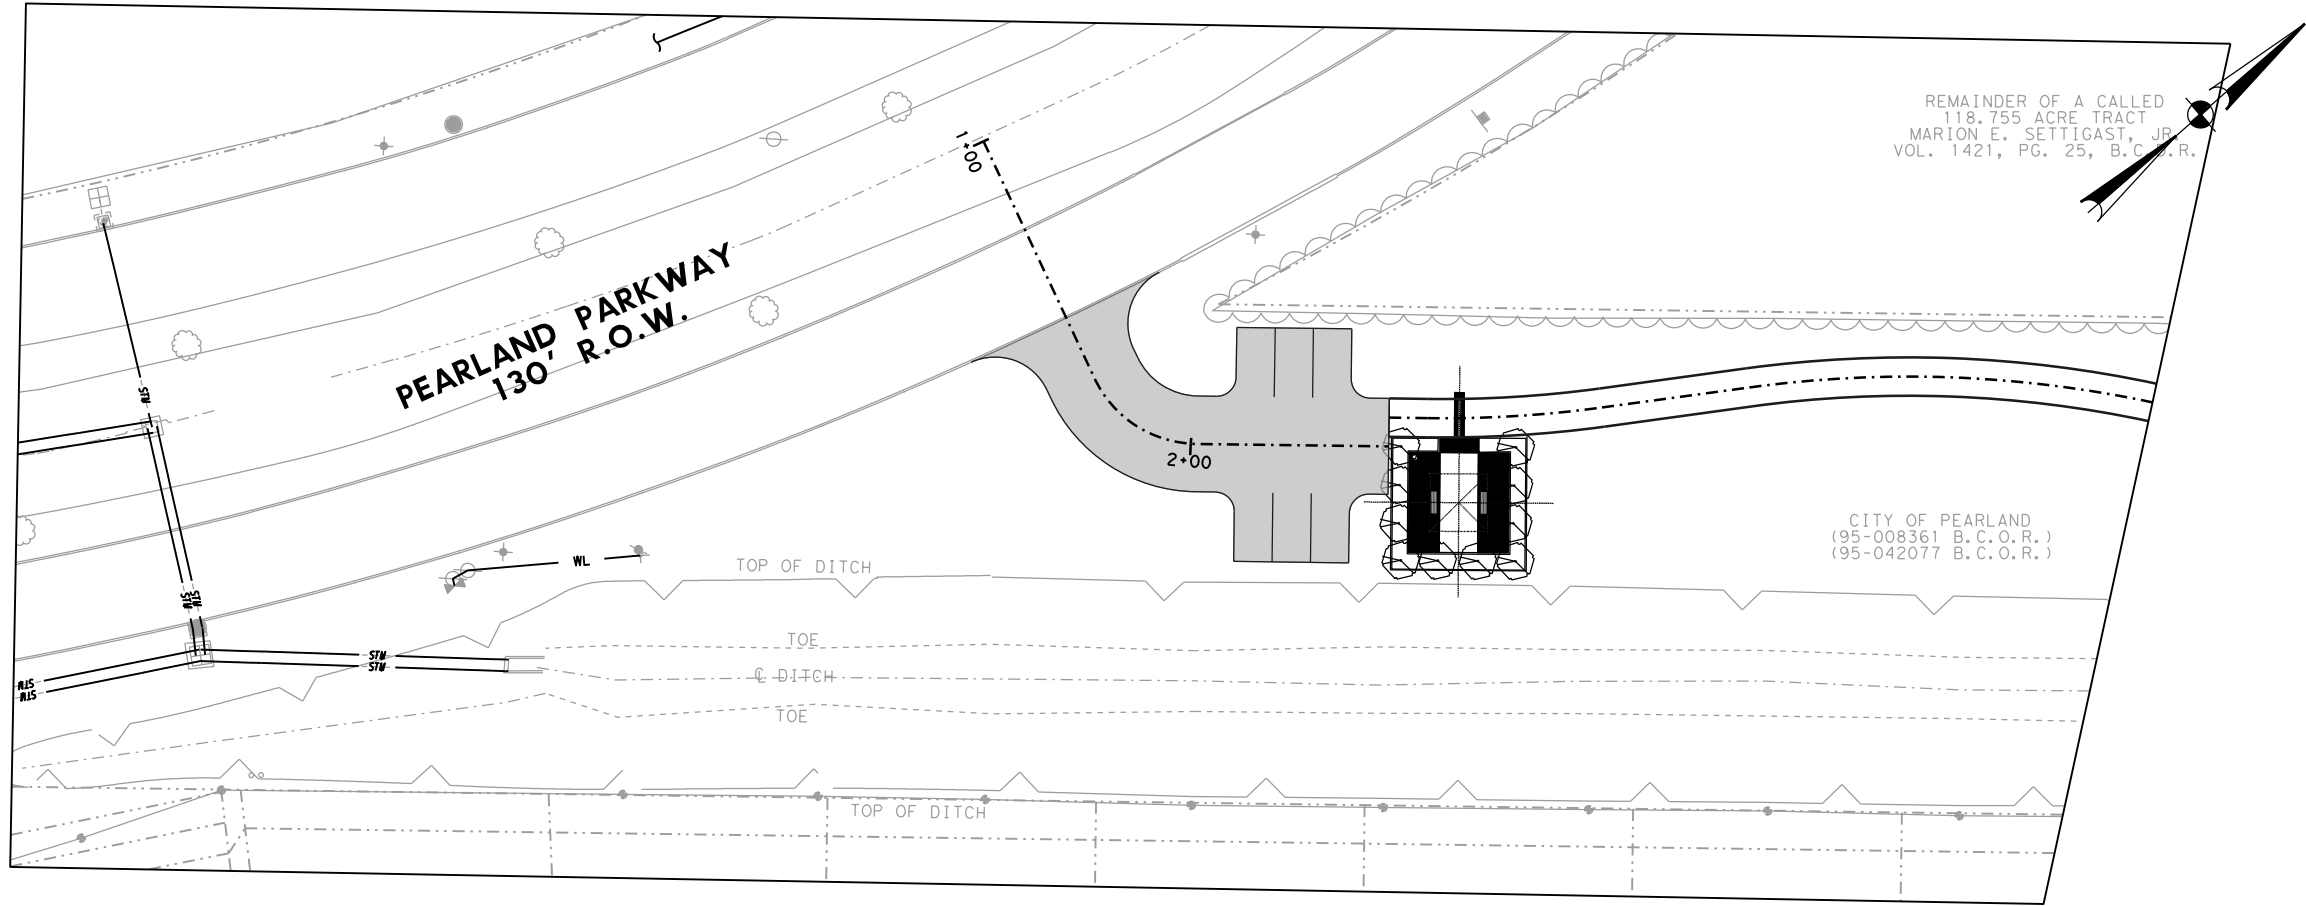

LEGEND

— WL —	WATERLINE
— STW —	STORM SEWER
— WW —	SANITARY SEWER
— — — —	GAS
— T —	TELEPHONE
— E —	OVERHEAD ELECTRIC

NOTES:

1. ALL UTILITIES ON PLANS ARE APPROXIMATE.
2. CONTRACTOR MUST VERIFY ALL UTILITIES IN THE FIELD PRIOR TO WORK.



09/17/18

NO.	DATE	REVISION	APPROV.

RPS 1160 Dairy Ashford, Suite 500
Houston, Texas 77079
T 281 589 7257
USInfrastructure@rpsgroup.com
Formerly Klotz Associates, Inc.
Texas PE Firm Reg. #F-929



GREEN TEE TERRACE BIKE & PEDESTRIAN TRAIL EXISTING UTILITIES

SHEET 2 OF 2

FED. RD. DIV. NO.	PROJECT NO.		SHEET NO.
6			85
STATE	DIST.	COUNTY	
TEXAS	HOU	BRAZORIA / HARRIS	
CONT.	SECT.	JOB	HIGHWAY NO.
0912	31	291	VA