

391392



SI 314/05 (SC) STORM SEWER
PR

BOROUGH OF STATEN ISLAND

CERTIFICATE OF INSPECTION - NEW SEWER HOUSE CONNECTION

This below described sewer house connection has been laid from the property line to the existing sewer at premises:

N.B.#/P.R.A. 500796506 Block 2072 Lot 42

Under Permit Number 391392 Issued 12-21-05

Premises 1705 RICHMOND AVE. S.I.
House Number and Street

Located EAST side 0'00 feet SOUTH of VICTORY BLVD.

Owner GOC REALTY CORP.

Plumber EFSTRATIO GEORGEOLIS

Size and type of pipe laid 6" X 14 C.I.

Connected to 12' X 5'-6" STORM Sewer laid in
Size, Type

VICTORY BLVD
Street, Avenue

I hereby certify that I made the inspection of the Sewer House Connection described above and that all work done under this permit has been properly completed in accordance with existing ordinances, rule and regulations.

Name ISHRET HUSSAIN
Inspector

Signed [Signature] Date: 12-28-05

Noted [Signature] Date: 12-30-05
Engineer in Charge

PENALTY FOR FALSIFICATION:

Falsification of any statement made herein is an offense punishable by a fine, imprisonment or both (N.Y.C. Administrative Code, Section 1151-90)


- Copies to: Borough SP, Department of Buildings
- Borough Office, Bureau of Water Register
- Sewer Regulation and Control Section

1705	RICHMOND AVE	2072	42
house number	street name	block	lot

1. Was connection extended from curb connection? yes, no
2. Was the connection placed on earth, stone or crushed rock, concrete cradle, concrete encasement or reinforced concrete encasement? (circle one)
3. Was connection made to existing spur or riser or new riser, fold in suppr, MH connection or cut in? (circle one)
4. If connection was "cut in", was saddle or dutchman used? (if so, circle)
5. Length, size and material of new connection 42' OF 6" XHCT PIPE

6. Depth of connection at curbline is 8' feet

7. All work was exposed and inspected.

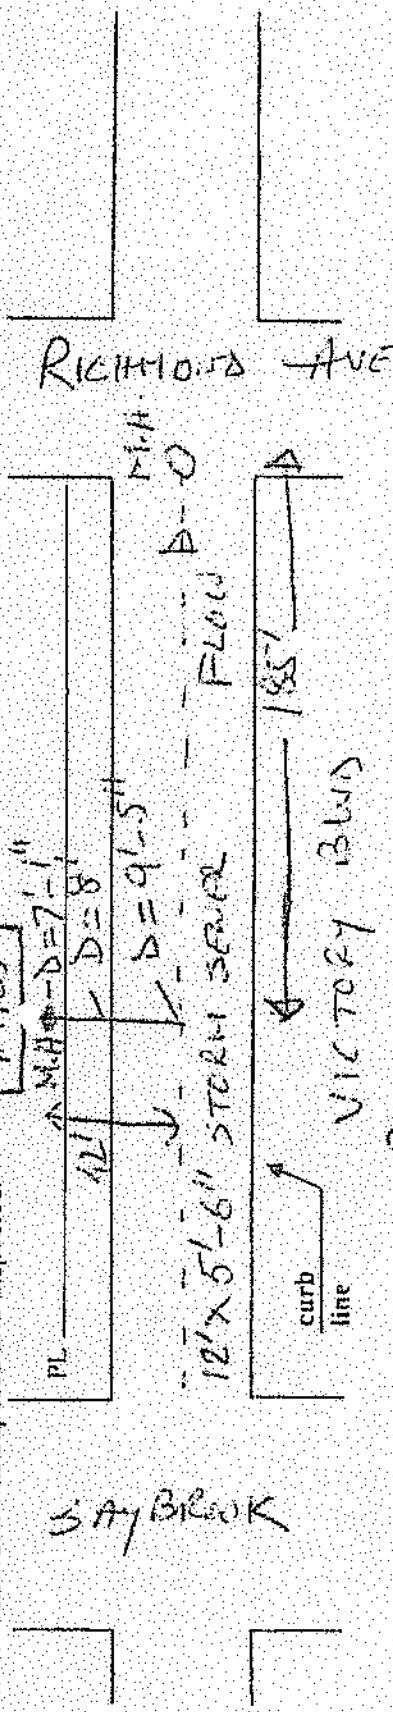

date 12-28-05

signed John T. Stora Inspector