




Demo existing base and flooring.

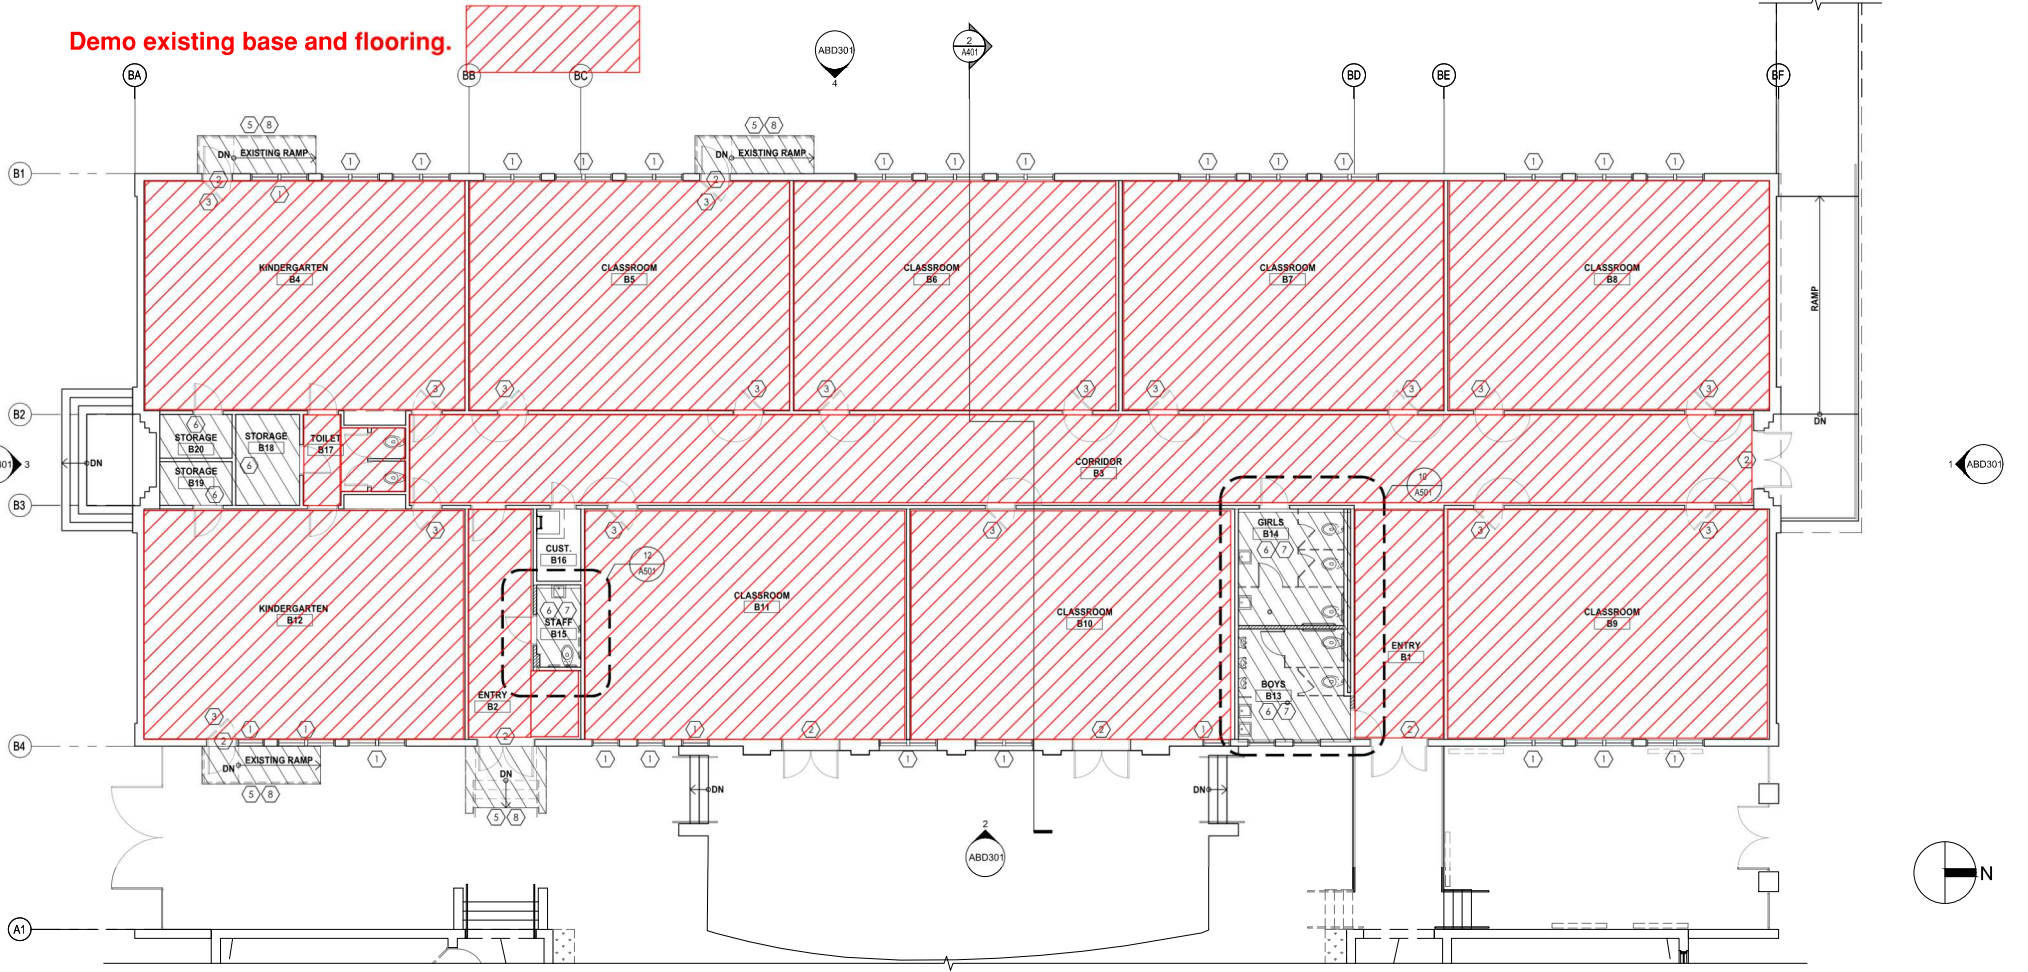

DEMOLITION FLOOR PLAN - BUILDING B  
1/8" = 1'-0"