

2022 CAPITAL FUND PROJECT

PLAYGROUND REPLACEMENT FOR:



BANNERKER HEIGHTS

IN0264-22-3

THE HOUSING AUTHORITY OF THE CITY OF ELKHART INDIANA

1396 Benham Avenue Elkhart, Indiana 46516

VICINITY MAP

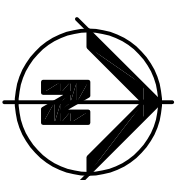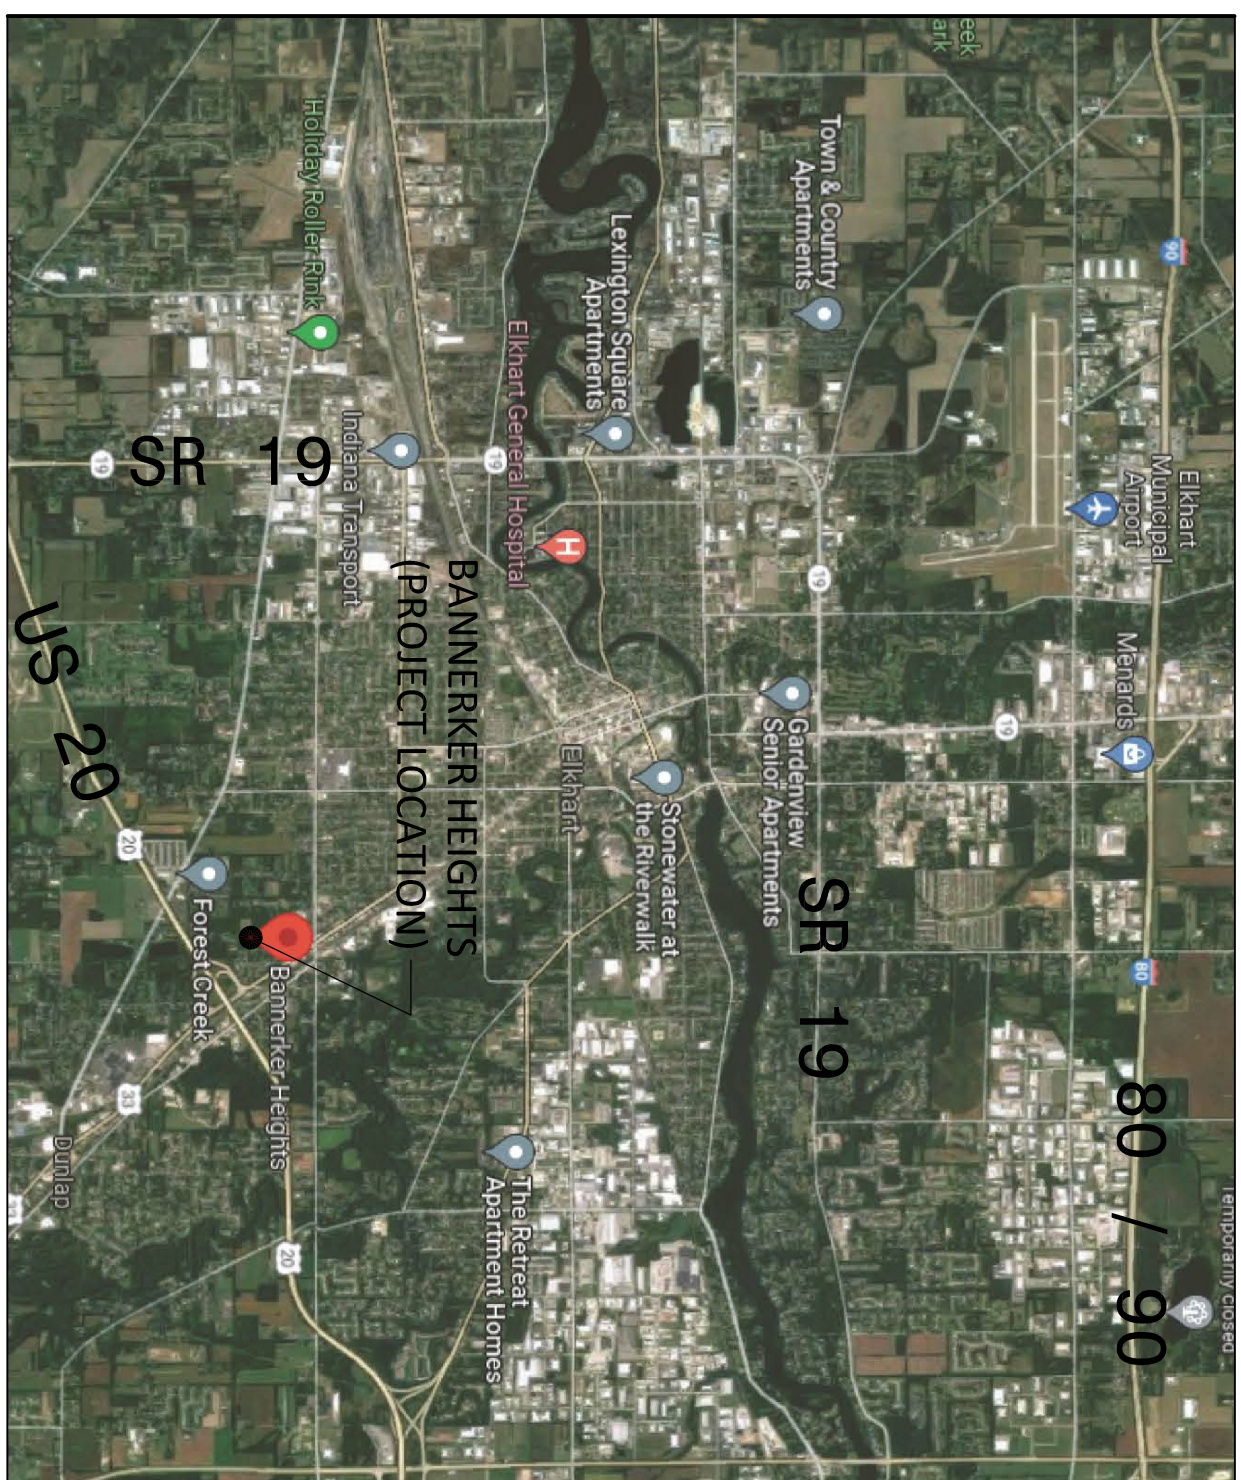

GOVERNING CODES

INDIANA BUILDING CODE 2014	2012 IBC
INDIANA PLUMBING CODE 2012	2006 IPC
INDIANA MECHANICAL CODE 2014	2012 IMC
INDIANA ELECTRICAL CODE 2009	2008 NFPA 70
INDIANA FIRE CODE 2014	2012 FCG
CONSERVATION CODE 2010	ASHRAE 90.1 2007

WITH ALL LOCAL AND STATE AMENDMENTS

ISSUED FOR: CONSTRUCTION DOCUMENTS
DATE: MAY 13, 2022

SHEET INDEX

TITLE SHEET

C101 EXISTING OVERALL SITE PLAN

D101 DEMOLITION PLAN

C401 NEW PLAYGROUND SITE PLAN & NOTES

C402 PLAYGROUND EQUIPMENT FOUNDATION & DETAILS

BOARD OF COMMISSIONERS

Dan Boecher Commissioner
 Reverend Lefate Owens Commissioner
 Margaret Owens Commissioner
 Kristen Smole Commissioner
 Helenia Robinson Commissioner
 Synthia Billings Commissioner

Angelina M. Washington Executive Director

FORUM ARCHITECTS, LLC


415 Lincolnway East

Mishawaka, Indiana


Phone: 574-233-2119

email: Info@forumarchitectsllc.com

ABBREVIATIONS

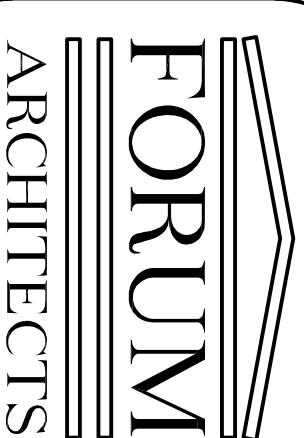[illegible]

SET NUMBER

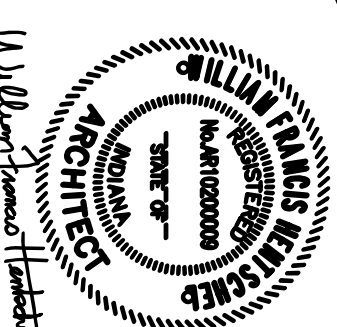

SEAL / SIGN