


MULCHIN WAY

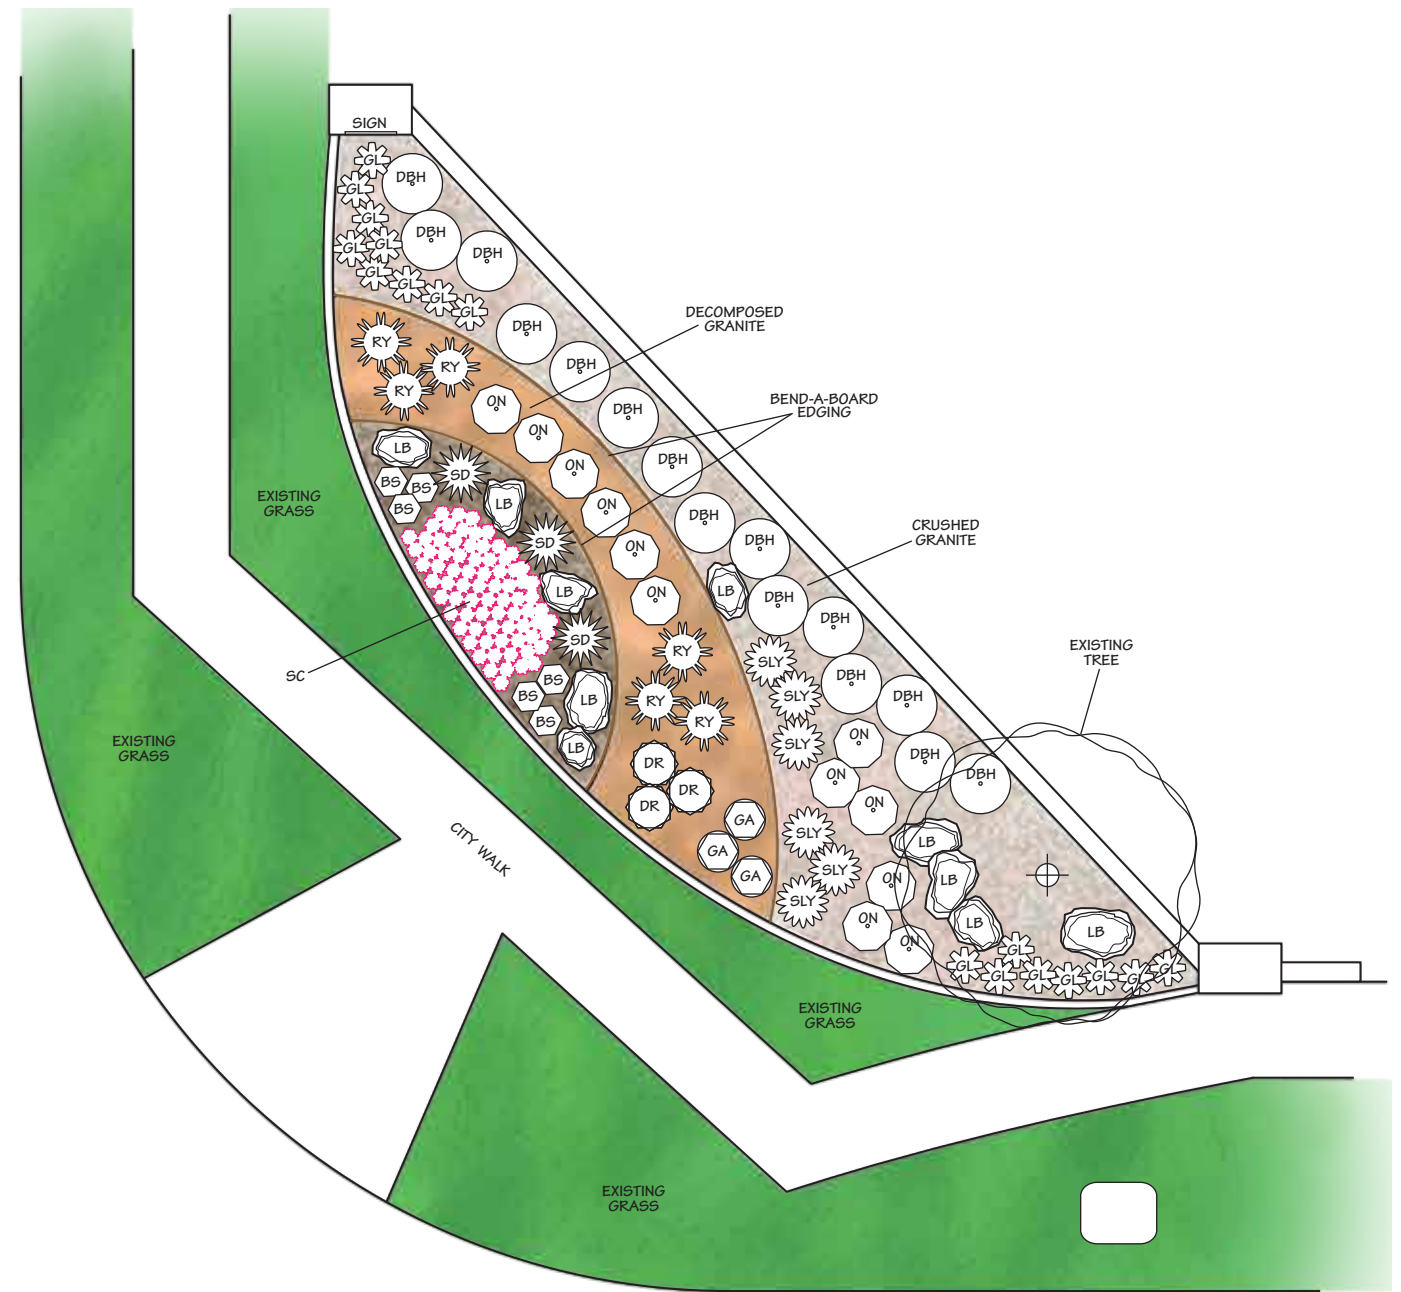

HEDGCOXE DRIVE

PLANTING & MATERIALS LIST

DBH	DWARF BURFORD HOLLY	30 x 3 gal.	PREP (INCLUDES TARE OUT)	1023 sq. ft.
ON	OBSESSION NANDINA	24 x 3 gal.	MULCH	15 x 2 cu. ft. bags.
SLY	SOFT LEAF YUCCA	12 x 3 gal.	CRUSHED GRANITE	4 cu. yrds.
SD	SPANISH DAGGER YUCCA	6 x 3 gal.	DECOMPOSED GRANITE	2 cu. yrds.
DR	DRIFT ROSE (RED)	6 x 3 gal.	BEND-A-BOARD EDGING	125 -ft.
RY	RED YUCCA	12 x 3 gal.		
GL	GIANT LIRIOPE	34 x 1 gal.		
GA	GAURA (WHITE)	6 x 1 gal.		
BS	BLUE SALVIA	12 x 1 gal.		
SC	SEASONAL COLOR (@ 8"OC)	10 Flats x 4"pot		
LB	LANDSCAPE BOULDER	18 Assorted med/lrg		



LOCATION: VILLAGES AT PRESTON GLEN HOA PLANO, TX		
SCALE: 1/8" = 1'-0"	APPROVED BY:	DRAWN BY: DH
DATE: 1-25-2017		REVISED 8-1-2018
LANDSCAPE ENHANCEMENT PROJECT (ENTRY AT HEDGCOXE RD AND MULCHIN WAY)		
THOUSAND OAKS LANDSCAPE	PLANO, TX	DRAWING #