




Mobile Firing Range

GENERAL		
ITEM	QTY	DESCRIPTION
1	2	53' USDOT TRAILER WITH LEVELING JACKS
2	1	FIRING RANGE AREA
3	1	RANGE MASTER CONTROL ROOM
4	1	EQUIPMENT STORAGE ROOM
5	1	BALLISTIC STEEL PANELS ON ALL WALLS
6	1	ACOUSTIC PANELS ON ALL WALLS
7	1	RUBBER COMBAT FLOORING
8	1	HEPA VACUUM CLEANING SYSTEM
9	2	ACCESS STAIRS
10	3	EXTERNAL ENTRY DOORS

RANGE MASTER CONTROL ROOM		
ITEM	QTY	DESCRIPTION
21	1	BALLISTIC RESISTANT SEPARATION WALL
22	1	BALLISTIC RESISTANT VIEWING WINDOW
23	1	BALLISTIC RESISTANT DOOR
24	1	GUN CLEARING DEVICE
25	1	INDEPENDENT HVAC SYSTEM 10,000 BTU
26	1	INDEPENDENT LIGHTING SYSTEM
27	1	CONTROL SYSTEM

FIRING RANGE AREA		
ITEM	QTY	DESCRIPTION
41	3	25 YARD FIRING LANES
42	3	360° TARGET SYSTEM - 3- 25 YARD RANGE W/ INDEPENDENT CONTROLS
43	3	RETRACTABLE SHOOTING SHELF W/ SPENT CASING RECEPTACLE
44	3	RETRACTABLE WING BARRICADE
45	1	INDEPENDENT HVAC SYSTEM 10,000 BTU
46	1	INDEPENDENT LIGHTING SYSTEM W/ DIMMING CAPABILITIES
47	1	2-STAGE HEPA FILTRATION VENTILATION SYSTEM
48	1	75 FPM FRESH AIR SYSTEM
49	1	NON-LETHAL TRAINING AREA
50	1	POLICE LIGHT BAR & SIREN
51	1	PHOTOELECTRIC SAFETY SYSTEM W/ ALARM
52	1	SAFETY SIGNAL LIGHT SYSTEM (RED/AMBER/GREEN)
53	1	RECLINING RUBBER BULLET TRAP

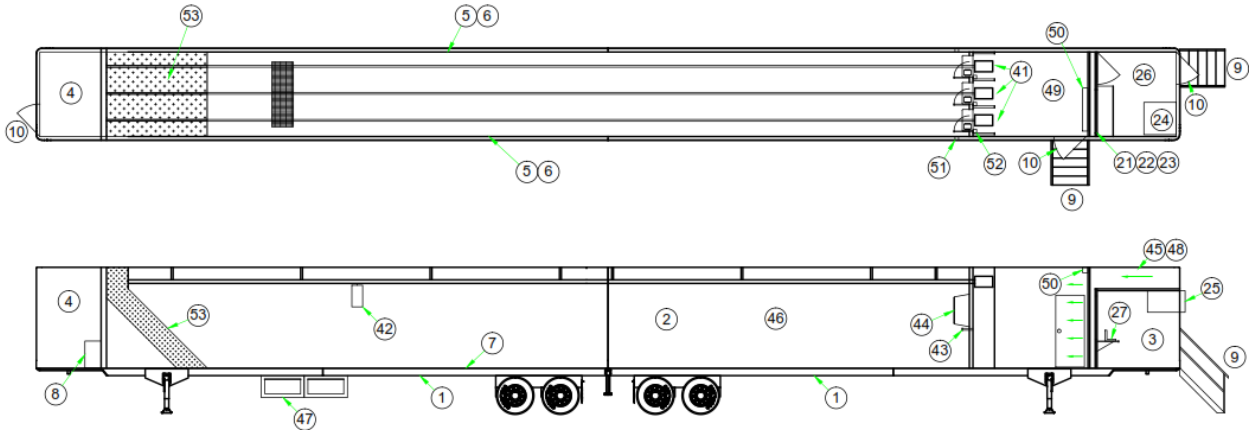

Kirila Fire Training Facilities, Inc. P.O. Box 2 509 Bedford Rd. Brookfield, OH 44403 www.kirilafire.com	TITLE: SELF-CONTAINED MOBILE FIREARMS TRAINING FACILITY GENERAL ARRANGEMENT	
	DRAWN: SLM DATE: 07/31/14 REV: - SCALE: NTS	PROJECT: KFP-MFR-AR-001 REV: 0 SHEET: 1 OF 1