
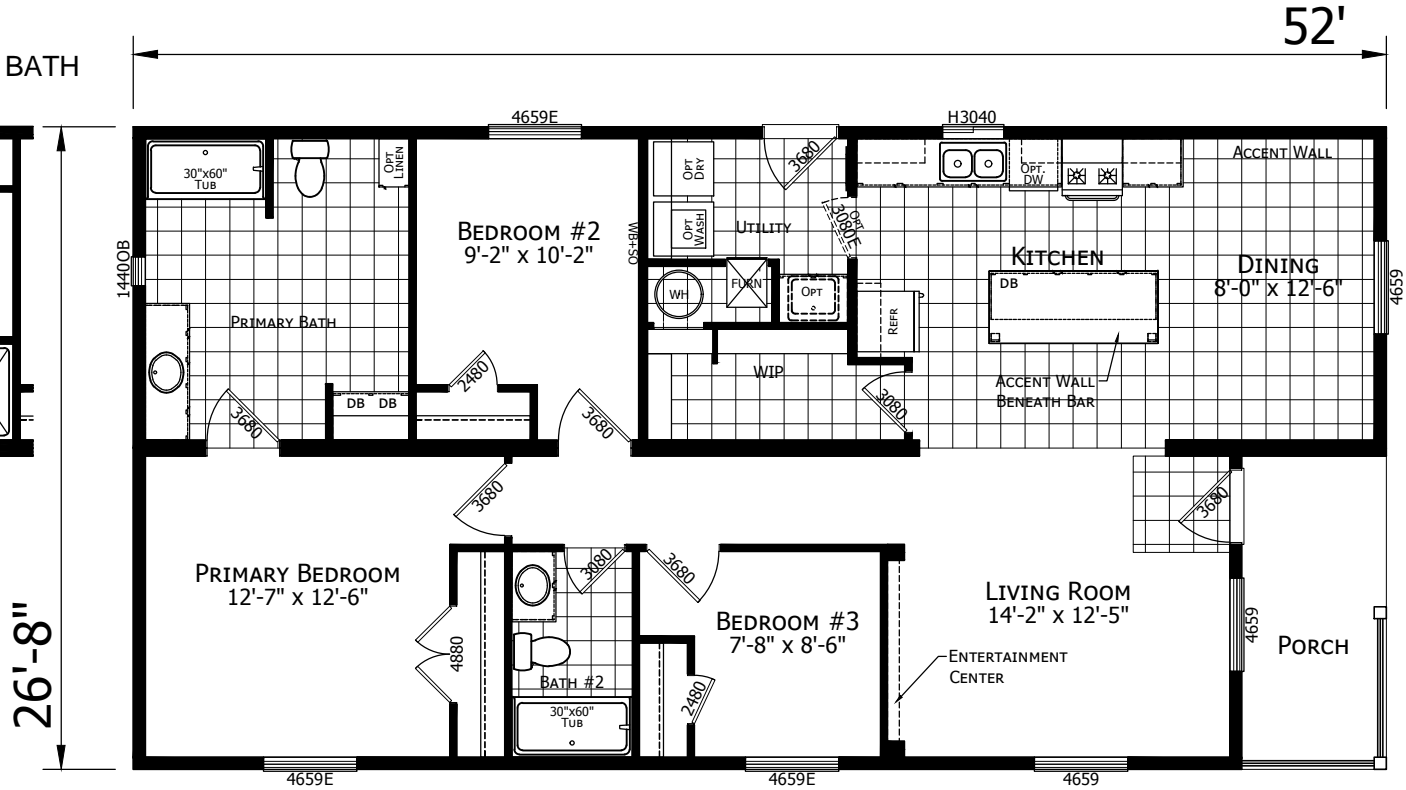


**\*\*\*Preliminary\*\*\*  
not for  
Production!!**

**OPTIONAL GLAMOUR BATH**

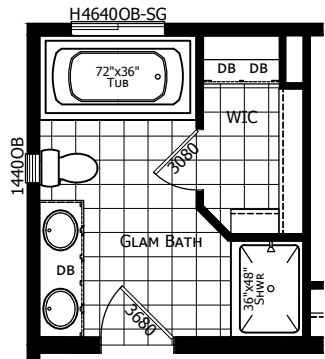

**2852H32036**  
3 BEDROOM 2 BATH  
52'-0" x 26'-8"  
1387 SQ. FT. TOTAL

**CHAMPION**  
**HOME BUILDERS**  
785 W. BIG BEAVER ROAD, SUITE 1000 TROY, MI 48064  
PHONE: 248-614-8900

MODIFICATIONS

PROJECT: 017-2852H32036  
26'-8" x 52'-0"  
3 BD 2 BTH  
DRAWN BY: J. ALDRICH  
DATE: 09-09-22  
SCALE: 3/16" = 1'-0"

TITLE: LITERATURE PLAN  
FILENAME: 017-2852H32036 STD BATH

SHEET: L-101  
PROPRIETARY AND CONFIDENTIAL  
THESE DRAWINGS AND SPECIFICATIONS ARE ORIGINAL  
PROPRIETARY AND CONFIDENTIAL MATERIALS OF CHAMPION.  
COPYRIGHT © 1976-2022 BY CHAMPION