


PRELIMINARY PROPOSED ALTERNATIVE

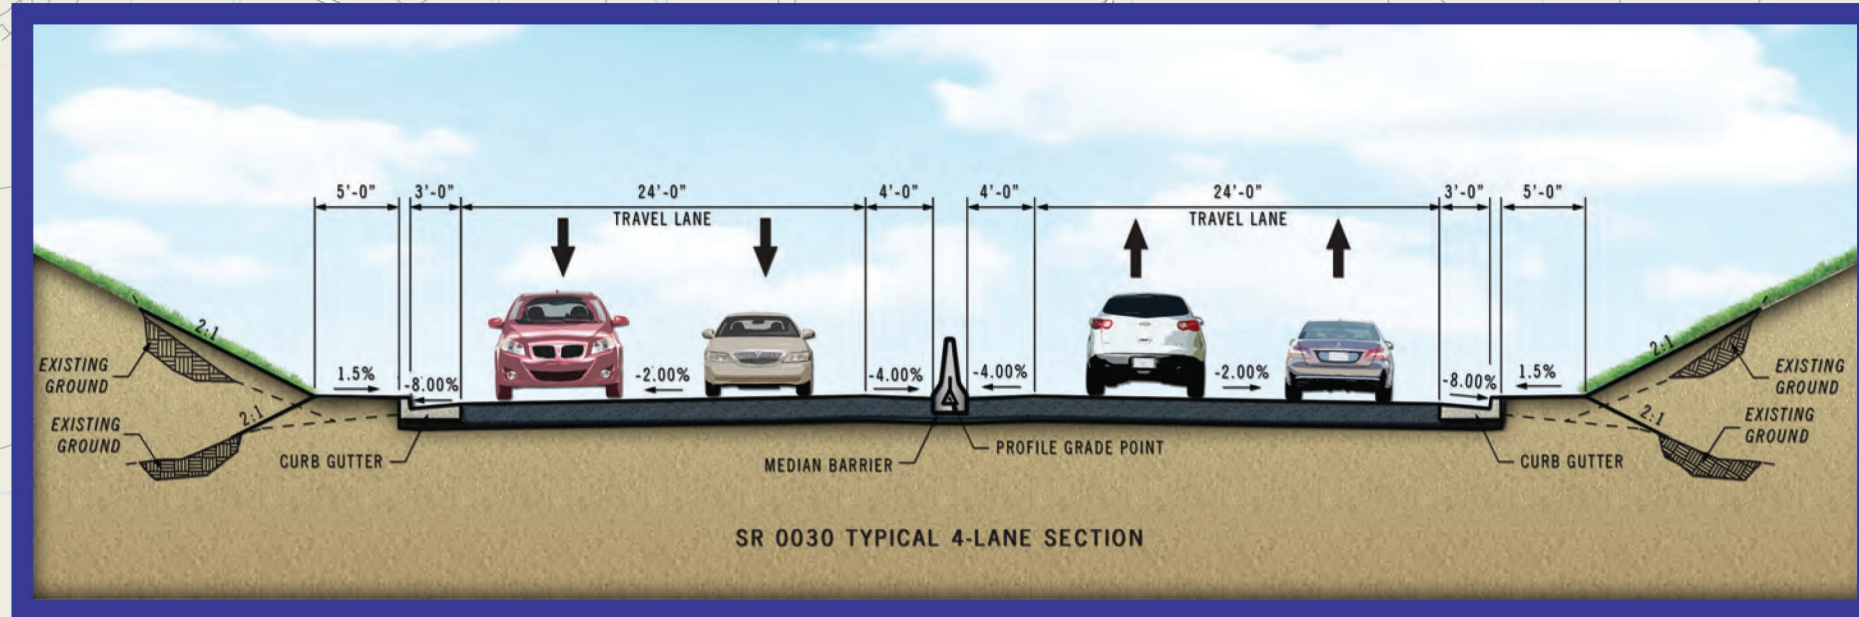

LEGEND

- EXISTING SIGNAL
- POTENTIAL NEW SIGNAL
- POTENTIAL SIGNAL TO BE REMOVED
- PRELIMINARY ALTERNATIVE
- WESTERN SECTION: CARPENTER LANE TO US 30/SR 48 INTERSECTION
- EASTERN SECTION: 10TH STREET EXTENSION TO CARPENTER LANE

PROJECT PURPOSE AND NEED

Modernize the US 30 corridor infrastructure, thereby improving the safety, mobility and economic vitality of the corridor.