

6'L x 30"W x 18"H NATURAL GAS
FIRE PIT STACKED STONE FINISH
ARTISTIC COPING CAP
GLASS ROCK FILLED

65'FT NEW 2'H CMU WALL WITH 4'H
WROUGHT IRON
CENTER ON PROPERTY LINE
INTERIOR PAINTED TO MATCH HOME:
IVORY LACE
EXTERIOR STUCCO AND PAINTED DE HIGH NOON
Wrought Iron Color: Chocolate Chunk

3 TIERED RAISED PLANTERS
STACKED STONE FINISH
ARTISTIC COPING CAP
20"H- 26" H - 20"H

13'W x 17.5'L x 8'H FREE STANDING
ALUMINUM PERGOLA
1" LATTICE SPACING
6" STEEL POST INTO FOOTINGS
SCALLOP EDGE FINISH
COLOR: TO MATCH GARAGE DOORS- Dark
Brown

EXISTING BY BUILDER:
GUTTERS AND DRAINAGE

PAVERS: ARTISTIC PAYER SHELLOCK 'COOL WHITE'
ROCK: 1" EXPRESS GRAY
STACKED STONE: Eldorado European Ledge 'Glacier'
Artificial Turf: 80oz Pet Turf

DWARF MYRTLE HEDGE (12)

38'FT NEW 2'H CMU WALL WITH 4'H
WROUGHT IRON
CENTER ON PROPERTY LINE
INTERIOR PAINTED TO MATCH HOME:
IVORY LACE
EXTERIOR PAINTED DE HIGH NOON
Wrought Iron Color: Chocolate
Chunk

3/4" CONDUIT FOR SPEAKER WIRE
H.O. TO PROVIDE WIRE AND SPEAKERS.
EXTEND FROM EXISTING ON HOME.

48'FT NEW 6'H CMU WALL
CENTER ON PROPERTY LINE
INTERIOR PAINTED TO MATCH HOME:
IVORY LACE
EXTERIOR PAINTED DE HIGH NOON

TURF LILY TO LINE
WALKWAY

ARTIFICIAL TURF 80oz

TRASH CAN PAD

6'H RETURN WALL
EXTERIOR STUCCO AND PAINTED TO
MATCH HOME: IVORY LACE
INTERIOR PAINTED TO MATCH
HOME: IVORY LACE

4'W X 6'H BLACK
WROUGHT IRON
CUSTOM GATE

CONCRETE STEPS 2X4

33' FT EXISTING
SHARED WALL 2'H
CMU WITH 4'H
WROUGHT IRON
Color: Chocolate
Chunk

CARISSA HOLLY
HEDGE (10)


15'L X 12.5' W X 10' H
SLATTED PERGOLA TO ATTACH TO
HOME
1" LATTICE SPACING
6" STEEL POST BUILT INTO SPA
SCALLOP EDGE FINISH
COLOR: TO MATCH GARAGE DOORS

63' FT EXISTING
SHARED WALL 6'H
CMU WALL
INTERIOR PAINTED :
IVORY LACE

6'H RETURN WALL
EXTERIOR STUCCO AND PAINTED TO
MATCH HOME: IVORY LACE
INTERIOR PAINTED TO MATCH
HOME: IVORY LACE

10'-12" H RAISED MOUND

RIP RAP RIVER BED

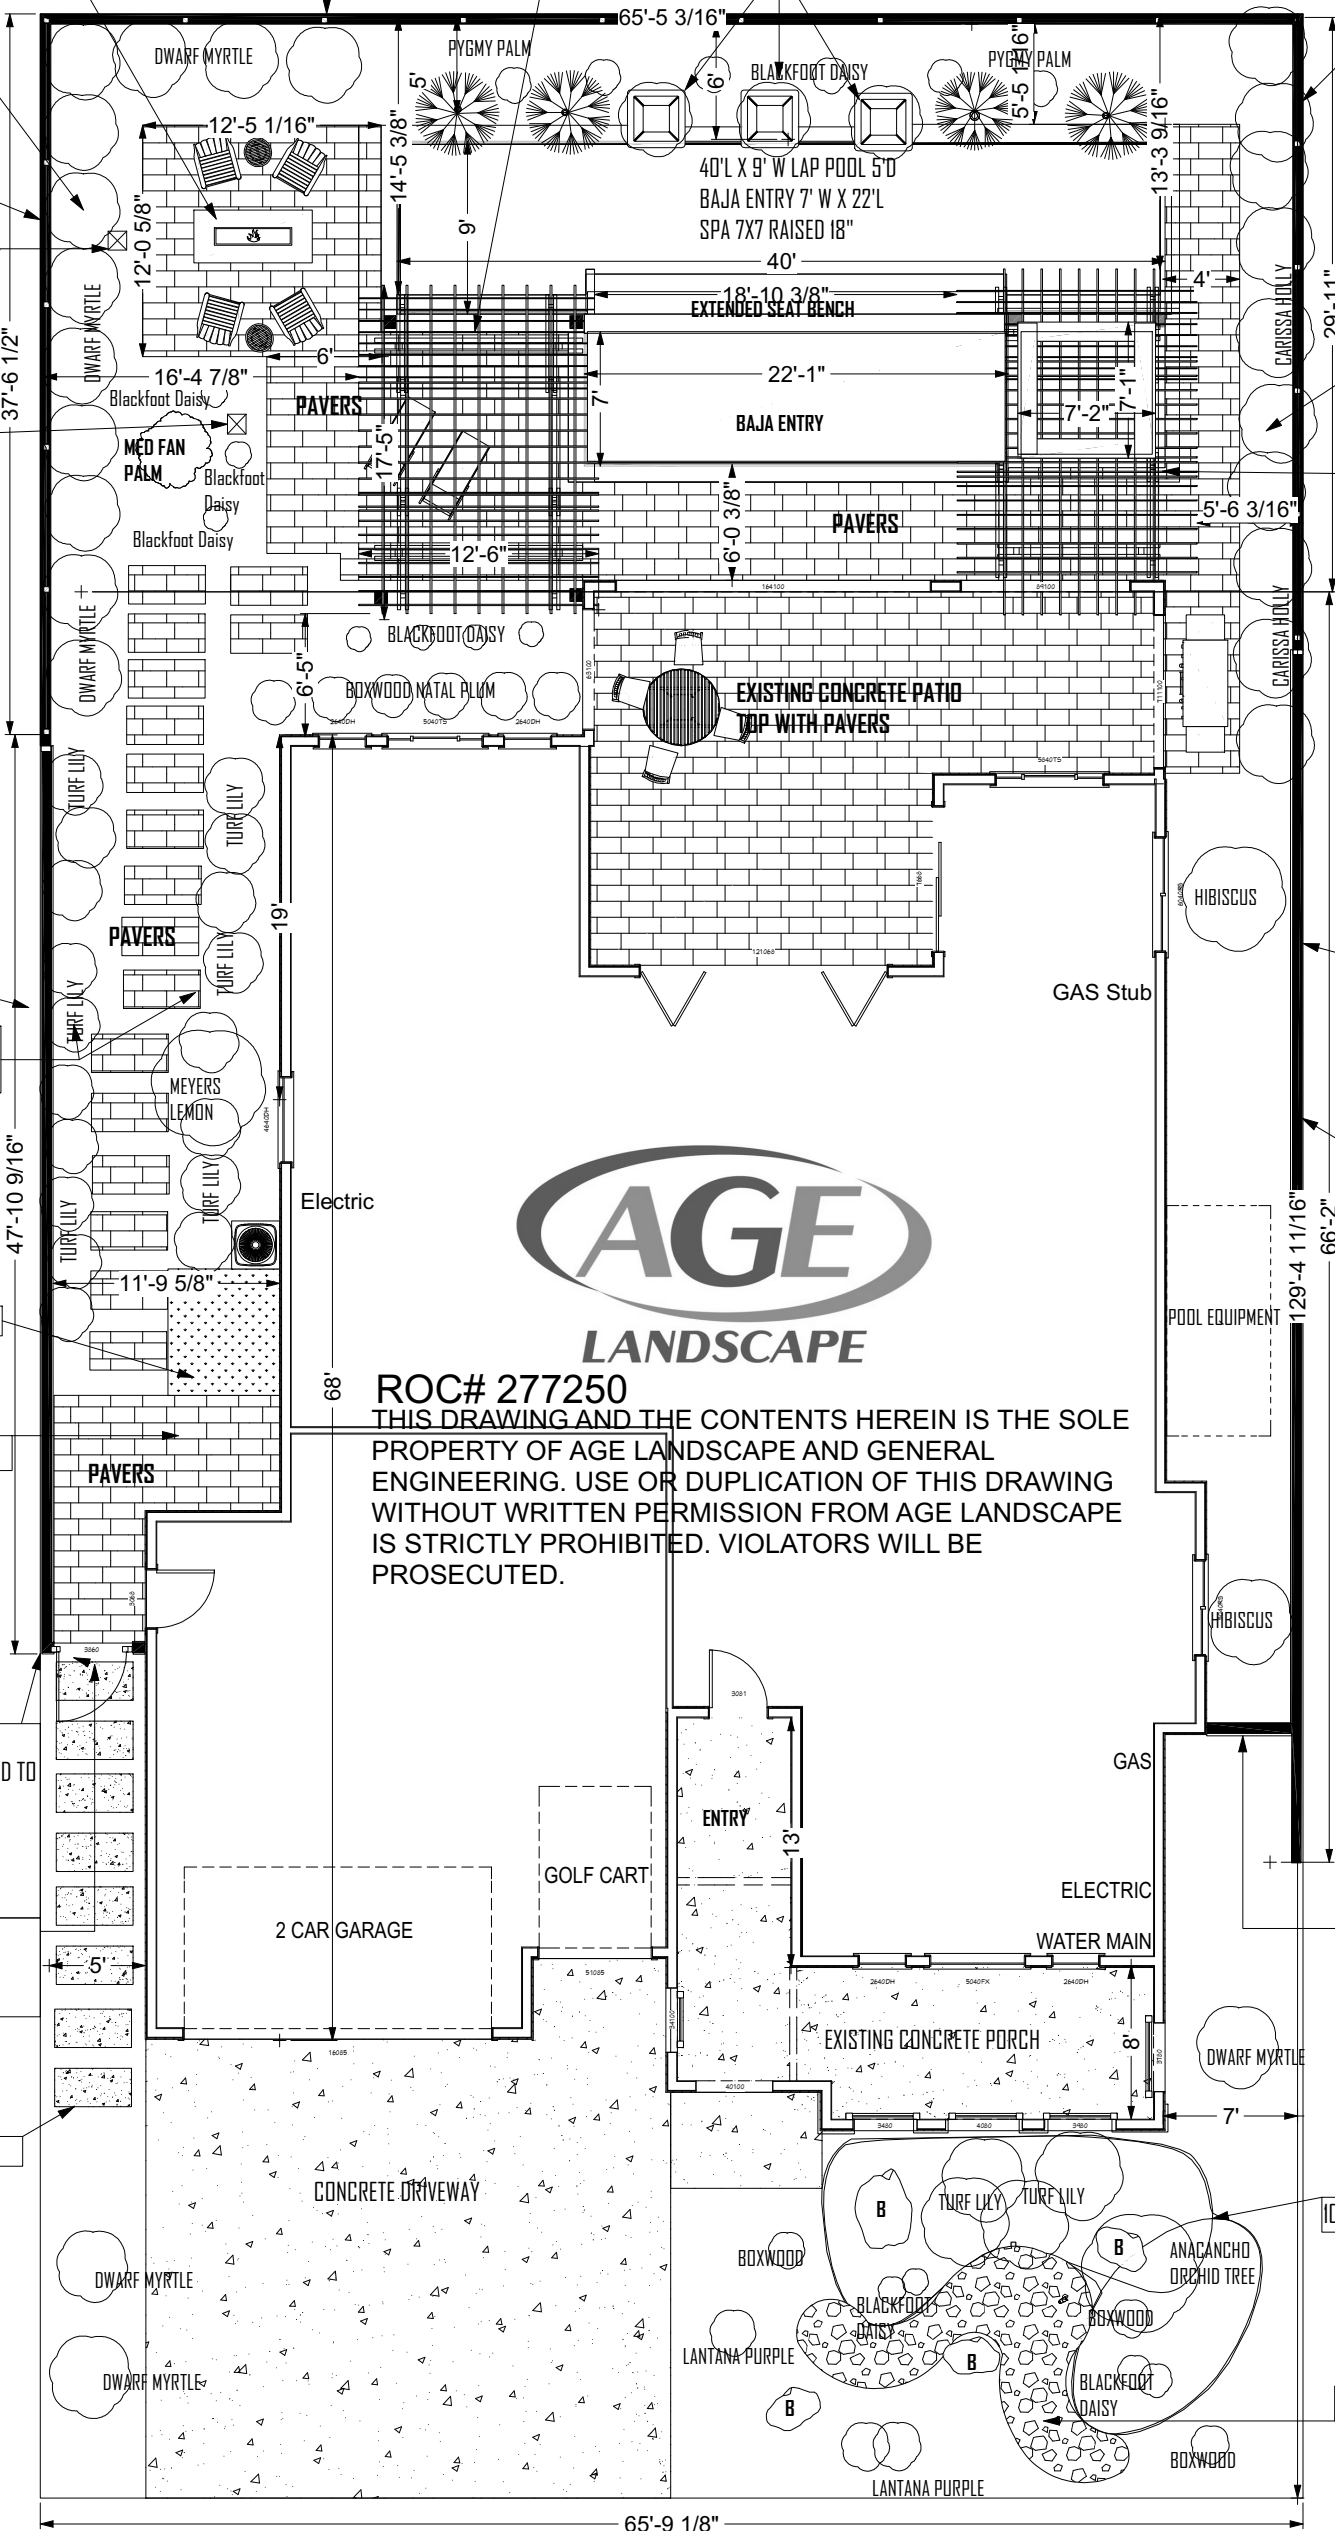

Address: W WINSLOW WAY
Unit: 21
Lot: 00

Contractor: AGE Landscape #277250
P.O. Box 10981
Casa Grande, AZ 85130
(520) 421-2888

Scale: 1" = 10'

