



THE DIMENSIONS, SIZE, CONFIGURATION, AND OTHER INFORMATION CONTAINED IN THIS PLAN ARE MEANT TO BE ILLUSTRATIVE ONLY, ARE NOT TO SCALE, AND SUBJECT TO CHANGE WITHOUT NOTICE

**SHANE**  
STRUCTURES


---

“The Elkwood (A)”

Front Elevation

2578 Square Feet

---

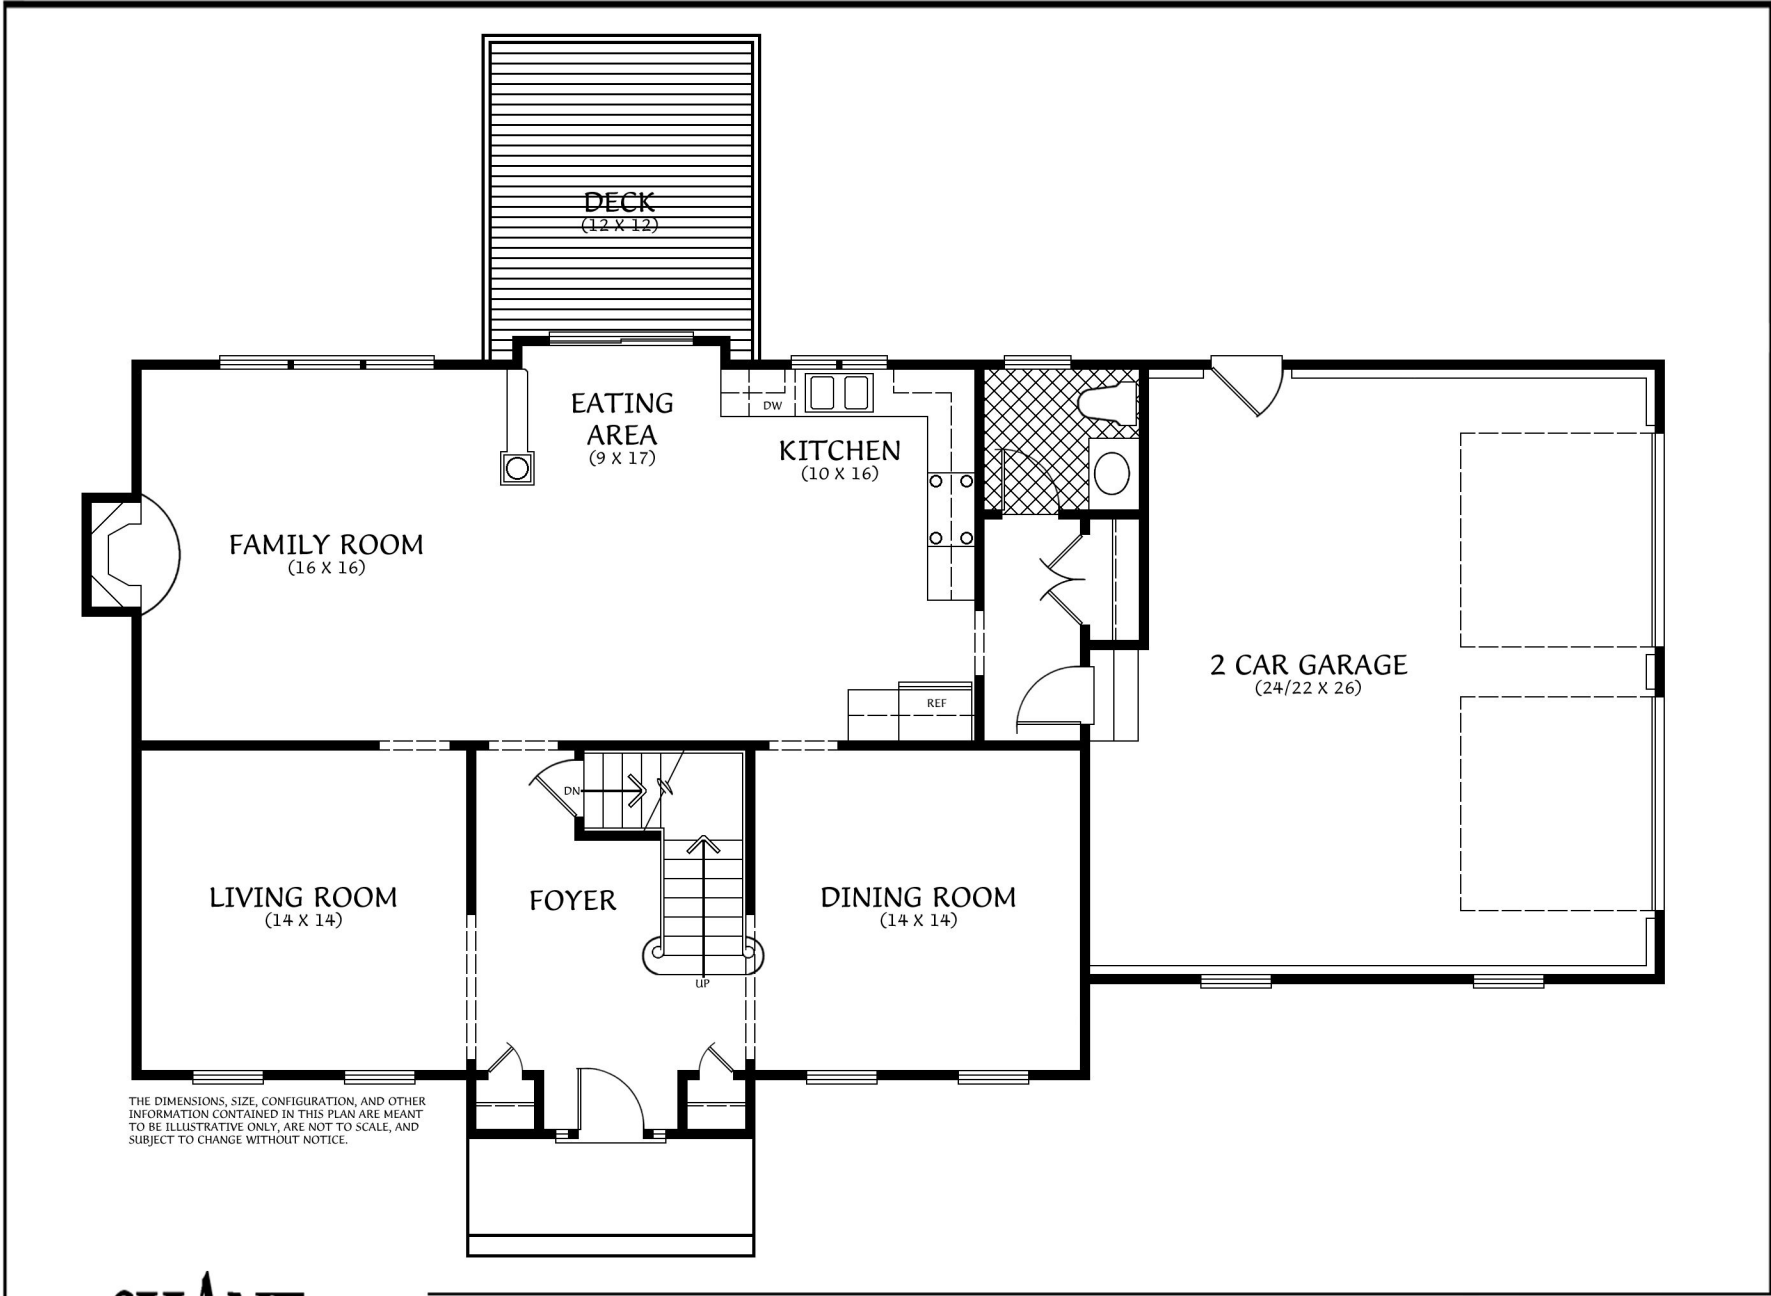

THE DIMENSIONS, SIZE, CONFIGURATION, AND OTHER INFORMATION CONTAINED IN THIS PLAN ARE MEANT TO BE ILLUSTRATIVE ONLY, ARE NOT TO SCALE, AND SUBJECT TO CHANGE WITHOUT NOTICE.

