




THE DIMENSIONS, SIZE, CONFIGURATION, AND OTHER INFORMATION CONTAINED IN THIS PLAN ARE MEANT TO BE ILLUSTRATIVE ONLY, ARE NOT TO SCALE, AND SUBJECT TO CHANGE WITHOUT NOTICE. SHOWN W/OPTIONAL TRIM.

SHANE
STRUCTURES

"The Elkwood"
Front Elevation

2518 Square Feet

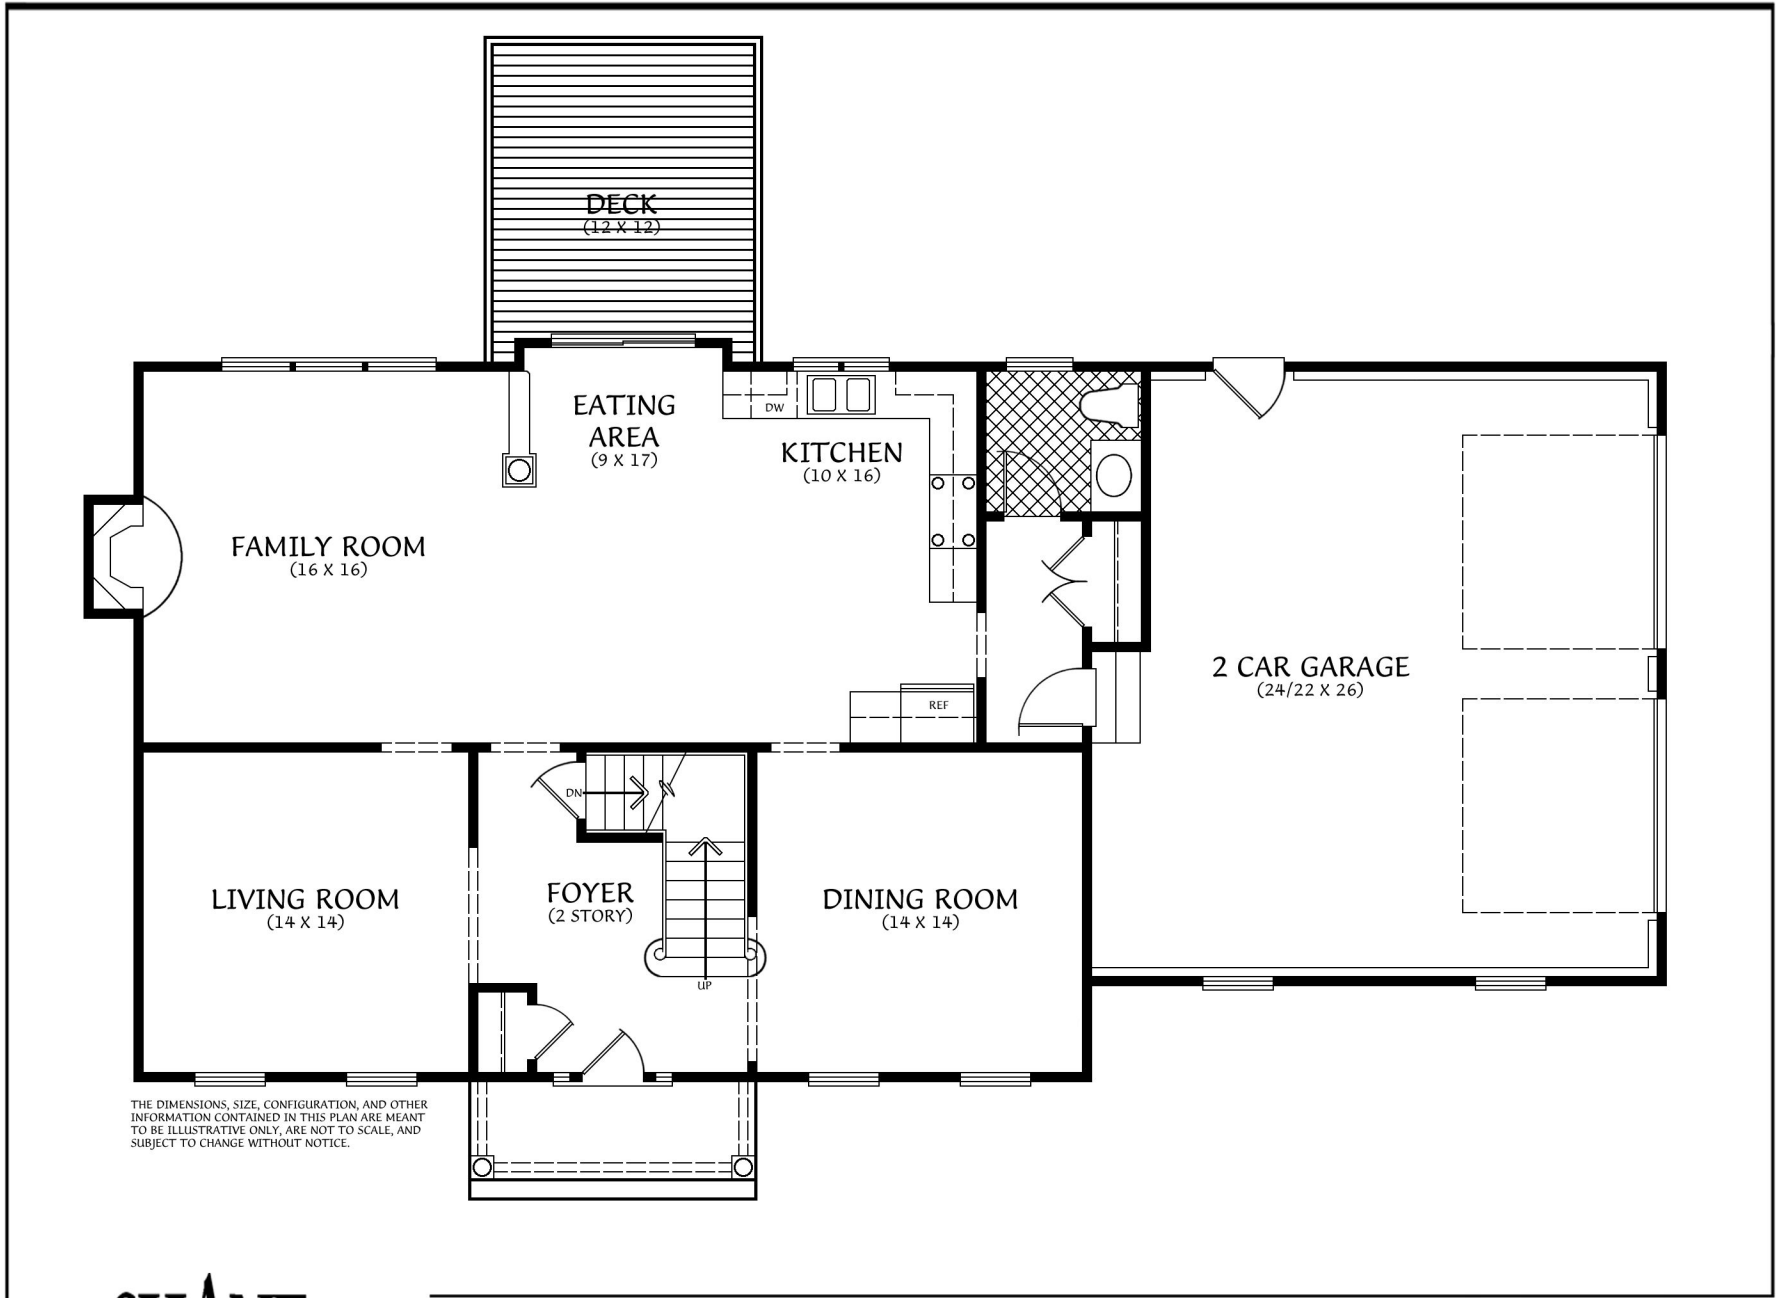

THE DIMENSIONS, SIZE, CONFIGURATION, AND OTHER INFORMATION CONTAINED IN THIS PLAN ARE MEANT TO BE ILLUSTRATIVE ONLY, ARE NOT TO SCALE, AND SUBJECT TO CHANGE WITHOUT NOTICE.

