


GROUND LEVEL

Note
The Carparking & Storage layout shown on this plan have been derived from preliminary design dimensions supplied by Nettleton Tribe Architects and are approximate only.

Final layout and areas are subject to design changes, Council approval and field survey, and may differ from those shown on this plan.


Any Contract of Sale referring to this plan should make provision for these possible changes.

Final presentation of Exclusive Use Areas will comply with the requirements of the Registrar of Titles and may vary from the format shown on this plan.

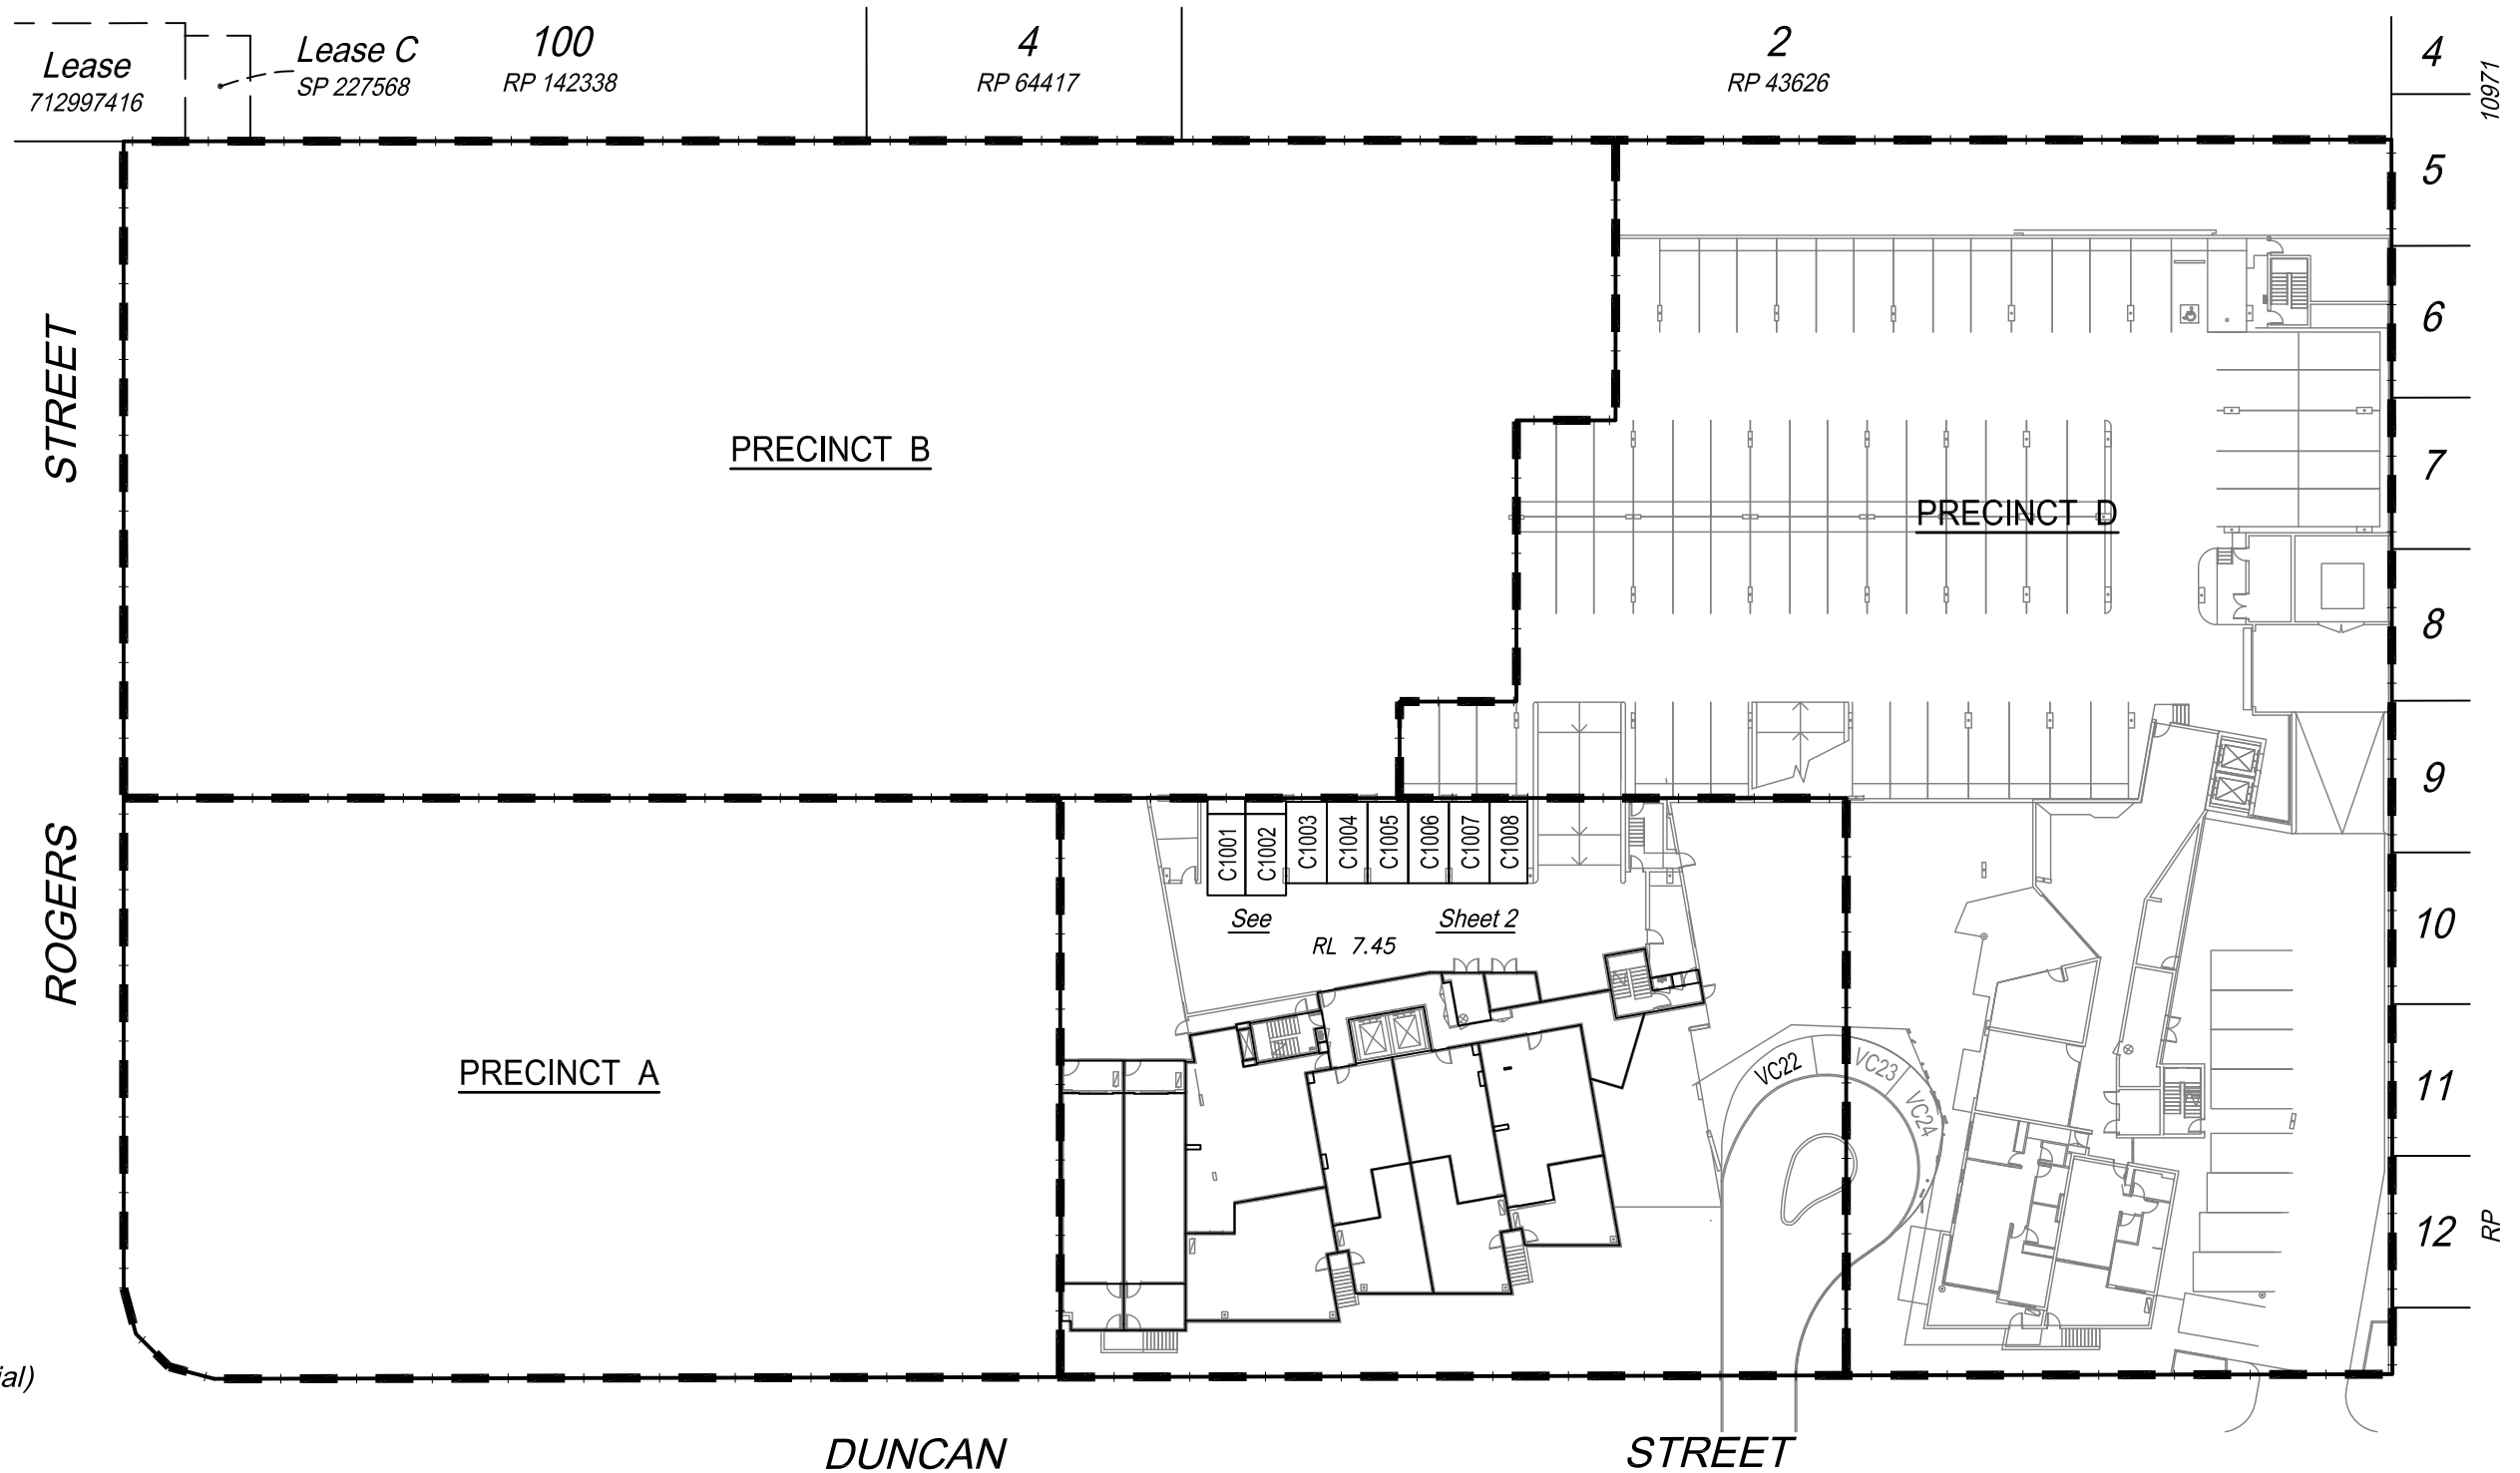


LEGEND

- S - Storage
- C - Single Carpark (Residential)
- VC - Visitor Carpark

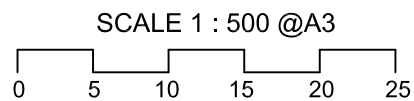

EXCLUSIVE USE - CARPARK & STORAGE PLAN
SHEET 1 OF 2
GARDENS RIVERSIDE SOUTH - PRECINCT C

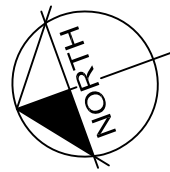


GROUND LEVEL

Note
The Carparking & Storage layout shown on this plan have been derived from preliminary design dimensions supplied by Nettleton Tribe Architects and are approximate only.

Final layout and areas are subject to design changes, Council approval and field survey, and may differ from those shown on this plan.

Any Contract of Sale referring to to this plan should make provision for these possible changes.

Final presentation of Exclusive Use Areas will comply with the requirements of the Registrar of Titles and may vary from the format shown on this plan.

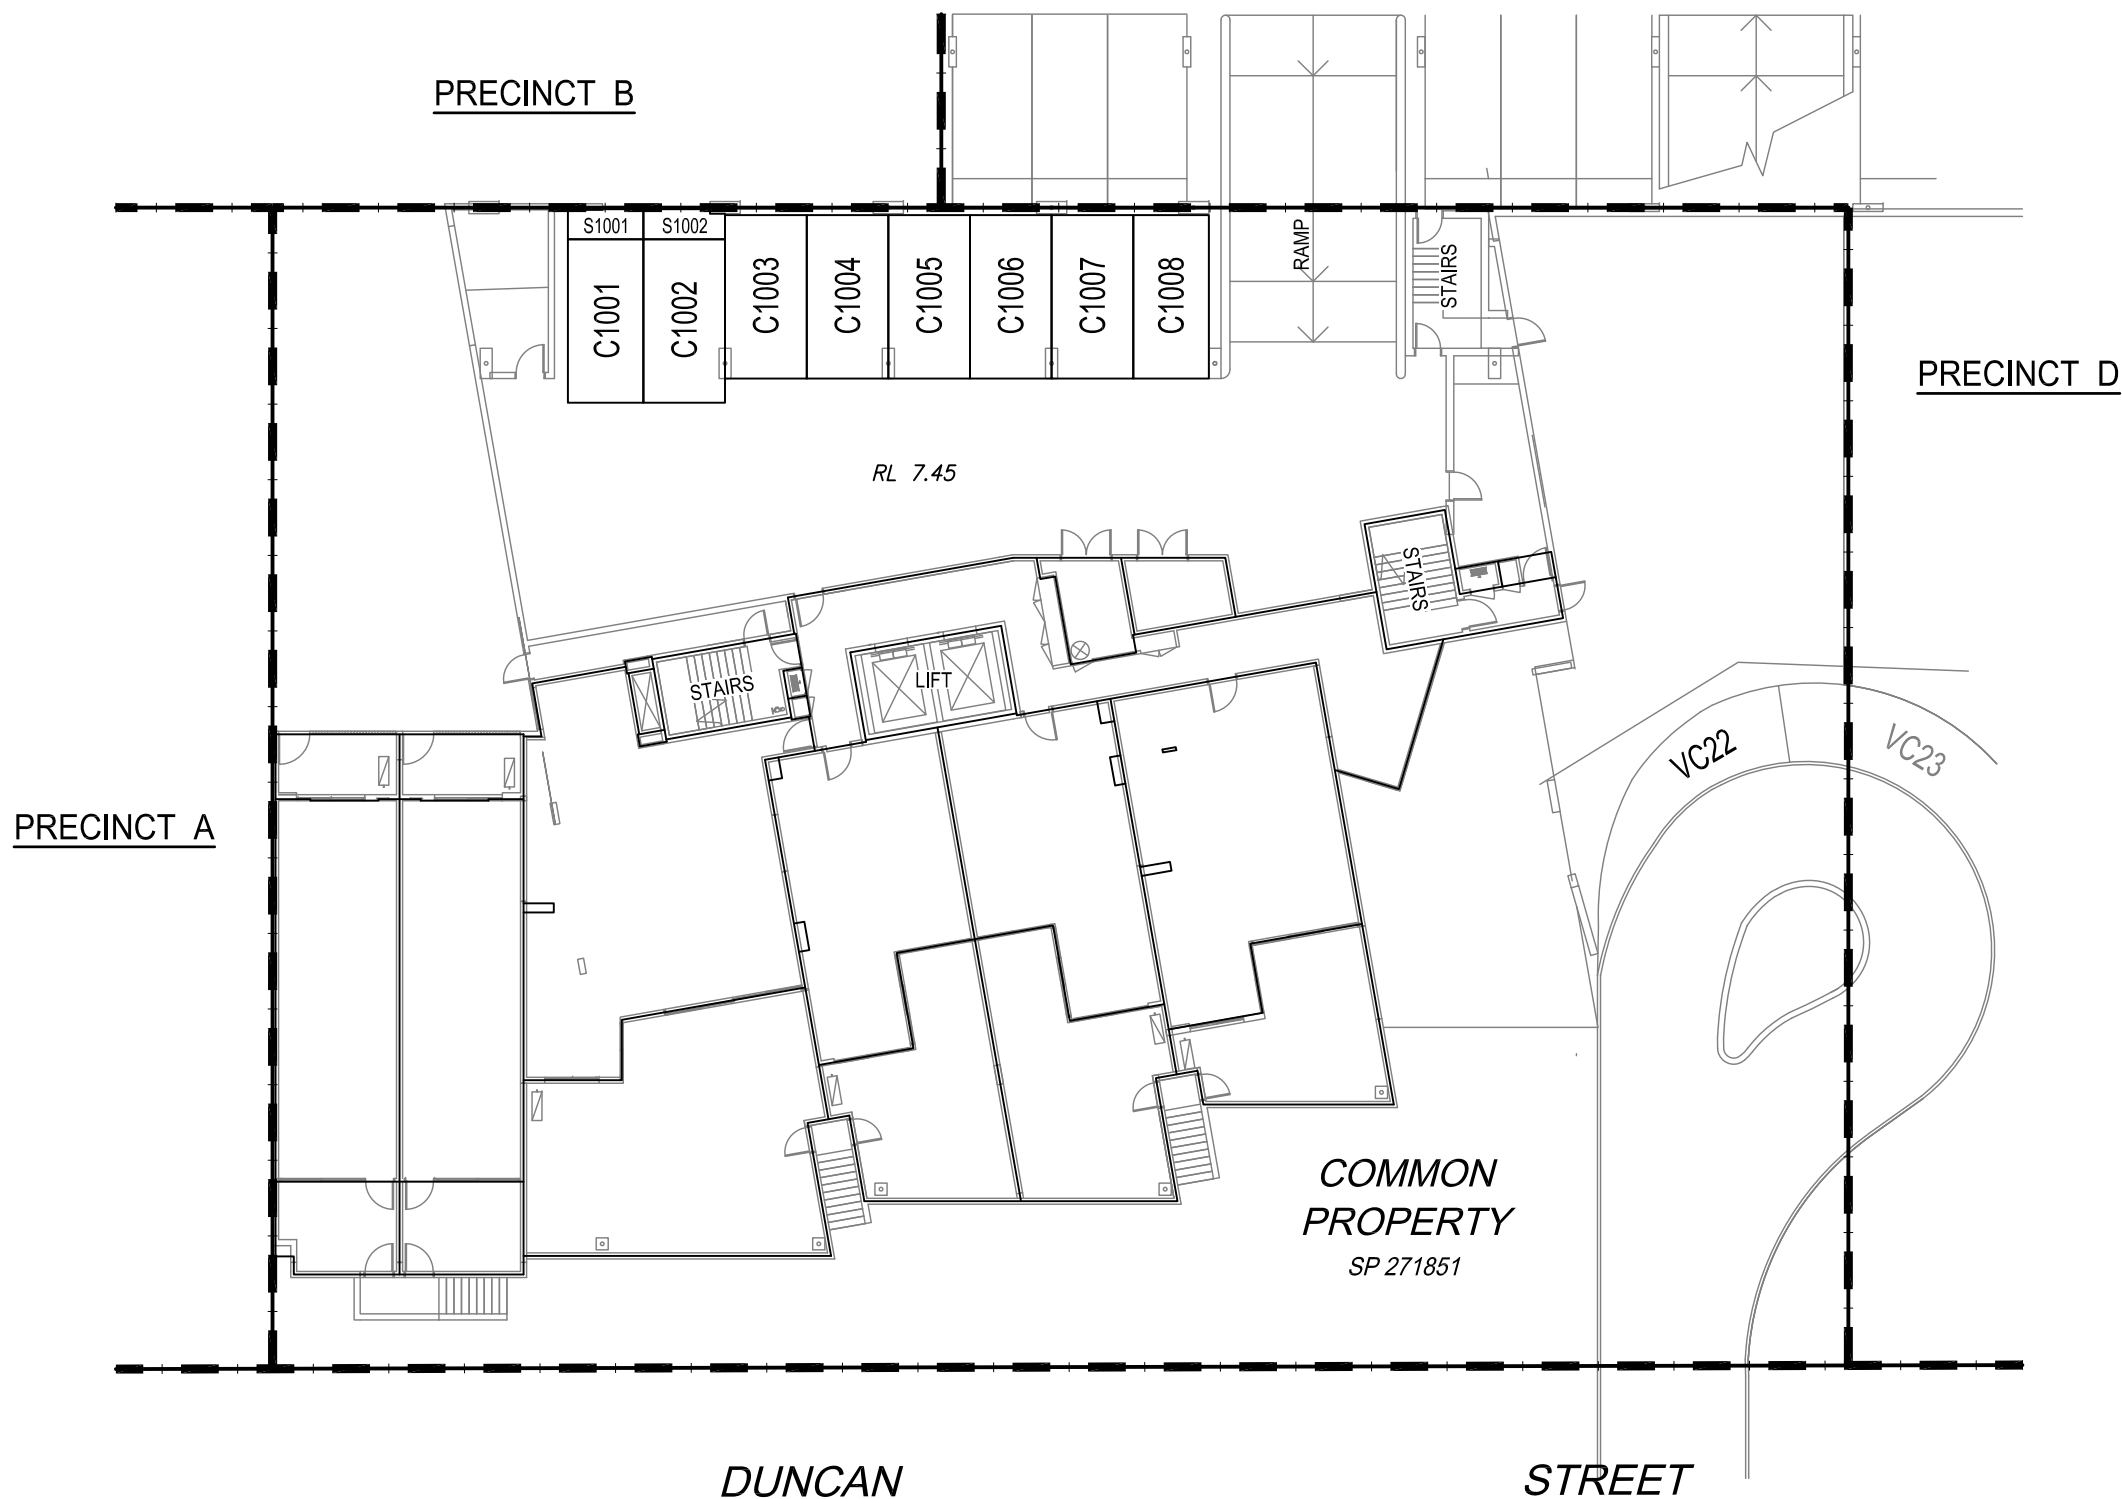


LEGEND


- S - Storage
- C - Single Carpark (Residential)

STORAGES

No.	AREA
S1001	2.5 m ²
S1002	2.5 m ²

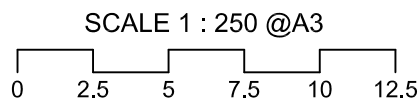

EXCLUSIVE USE - CARPARK & STORAGE PLAN
SHEET 2 OF 2
GARDENS RIVERSIDE SOUTH - PRECINCT C

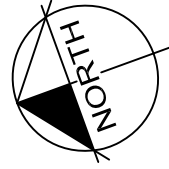


Note
The Carparking & Storage layout shown on this plan have been derived from preliminary design dimensions supplied by Nettleton Tribe Architects and are approximate only.

Final layout and areas are subject to design changes, Council approval and field survey, and may differ from those shown on this plan.


Any Contract of Sale referring to this plan should make provision for these possible changes.

Final presentation of Exclusive Use Areas will comply with the requirements of the Registrar of Titles and may vary from the format shown on this plan.

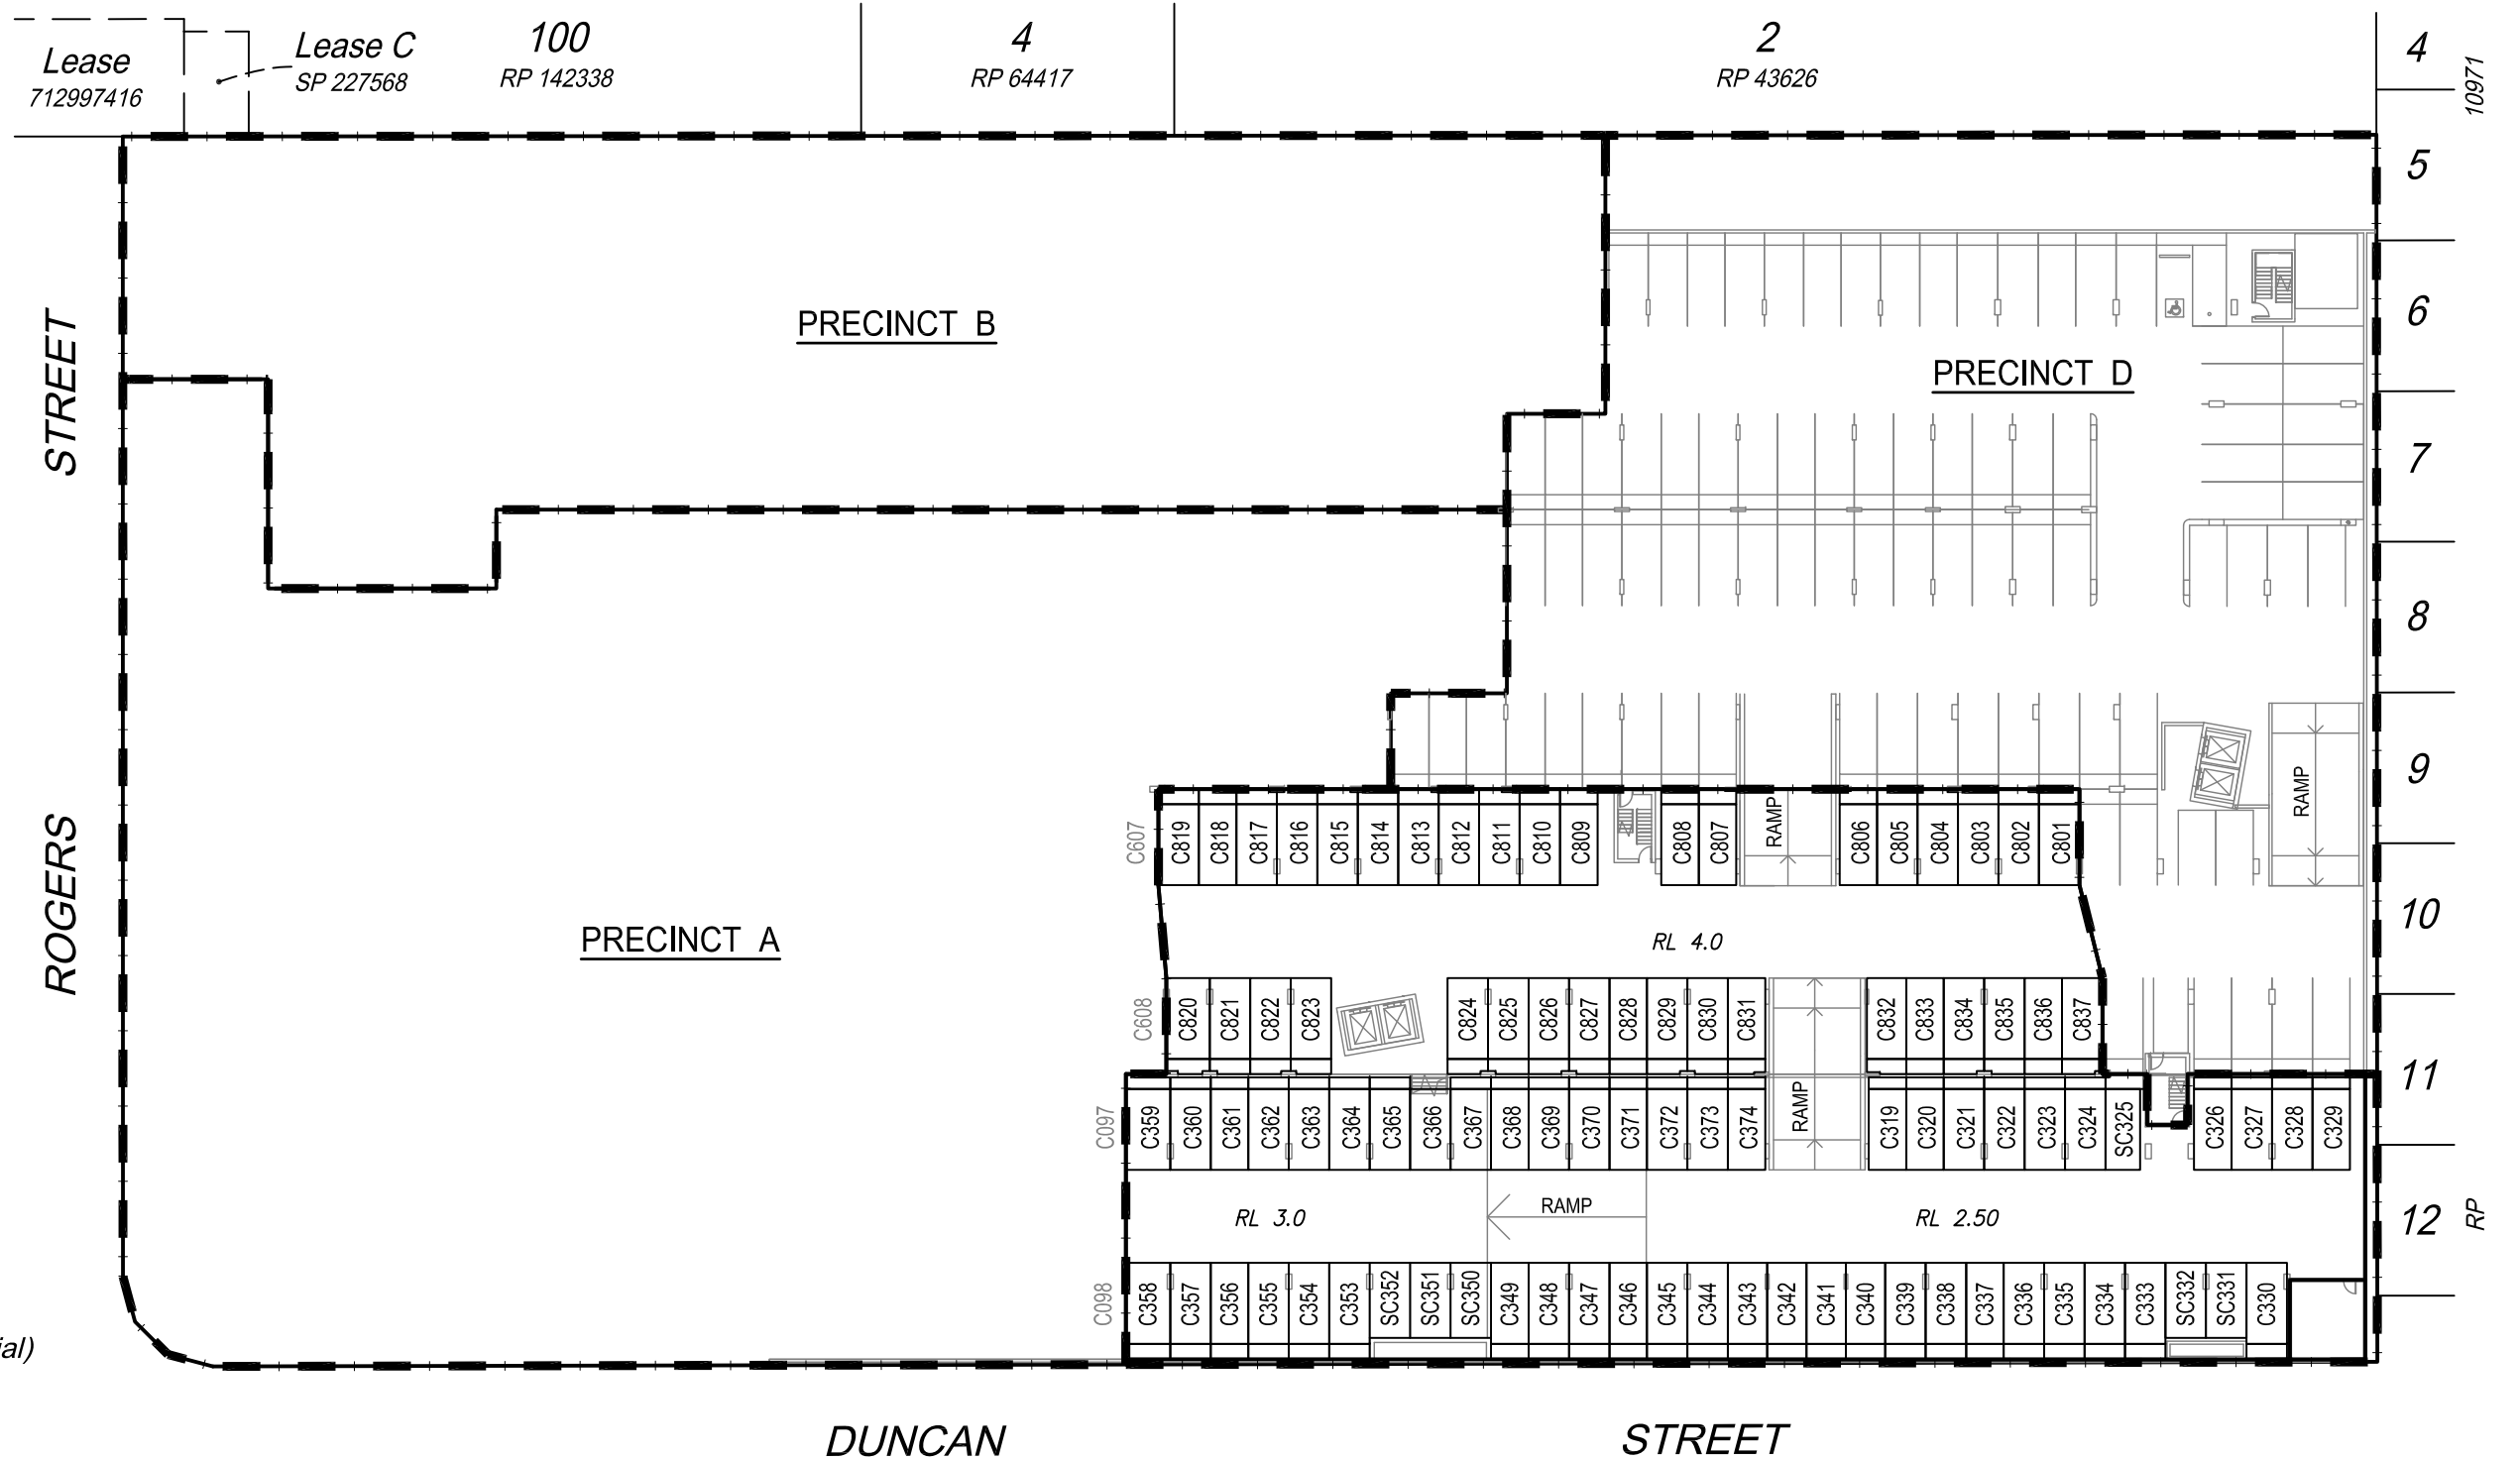


LEGEND

- S - Storage
- C - Single Carpark (Residential)
- SC - Small Carpark
- VC - Visitor Carpark

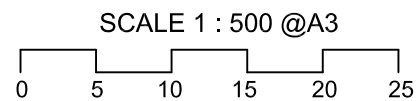

EXCLUSIVE USE - CARPARK & STORAGE PLAN
SHEET 1 OF 2
GARDENS RIVERSIDE SOUTH - PRECINCT C

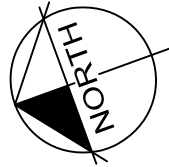

Note
The Carparking & Storage layout shown on this plan have been derived from preliminary design dimensions supplied by Nettleton Tribe Architects and are approximate only.


Final layout and areas are subject to design changes, Council approval and field survey, and may differ from those shown on this plan.

Any Contract of Sale referring to this plan should make provision for these possible changes.

Final presentation of Exclusive Use Areas will comply with the requirements of the Registrar of Titles and may vary from the format shown on this plan.


LEGEND

- S - Storage
- C - Single Carpark (Residential)
- SC - Small Carpark

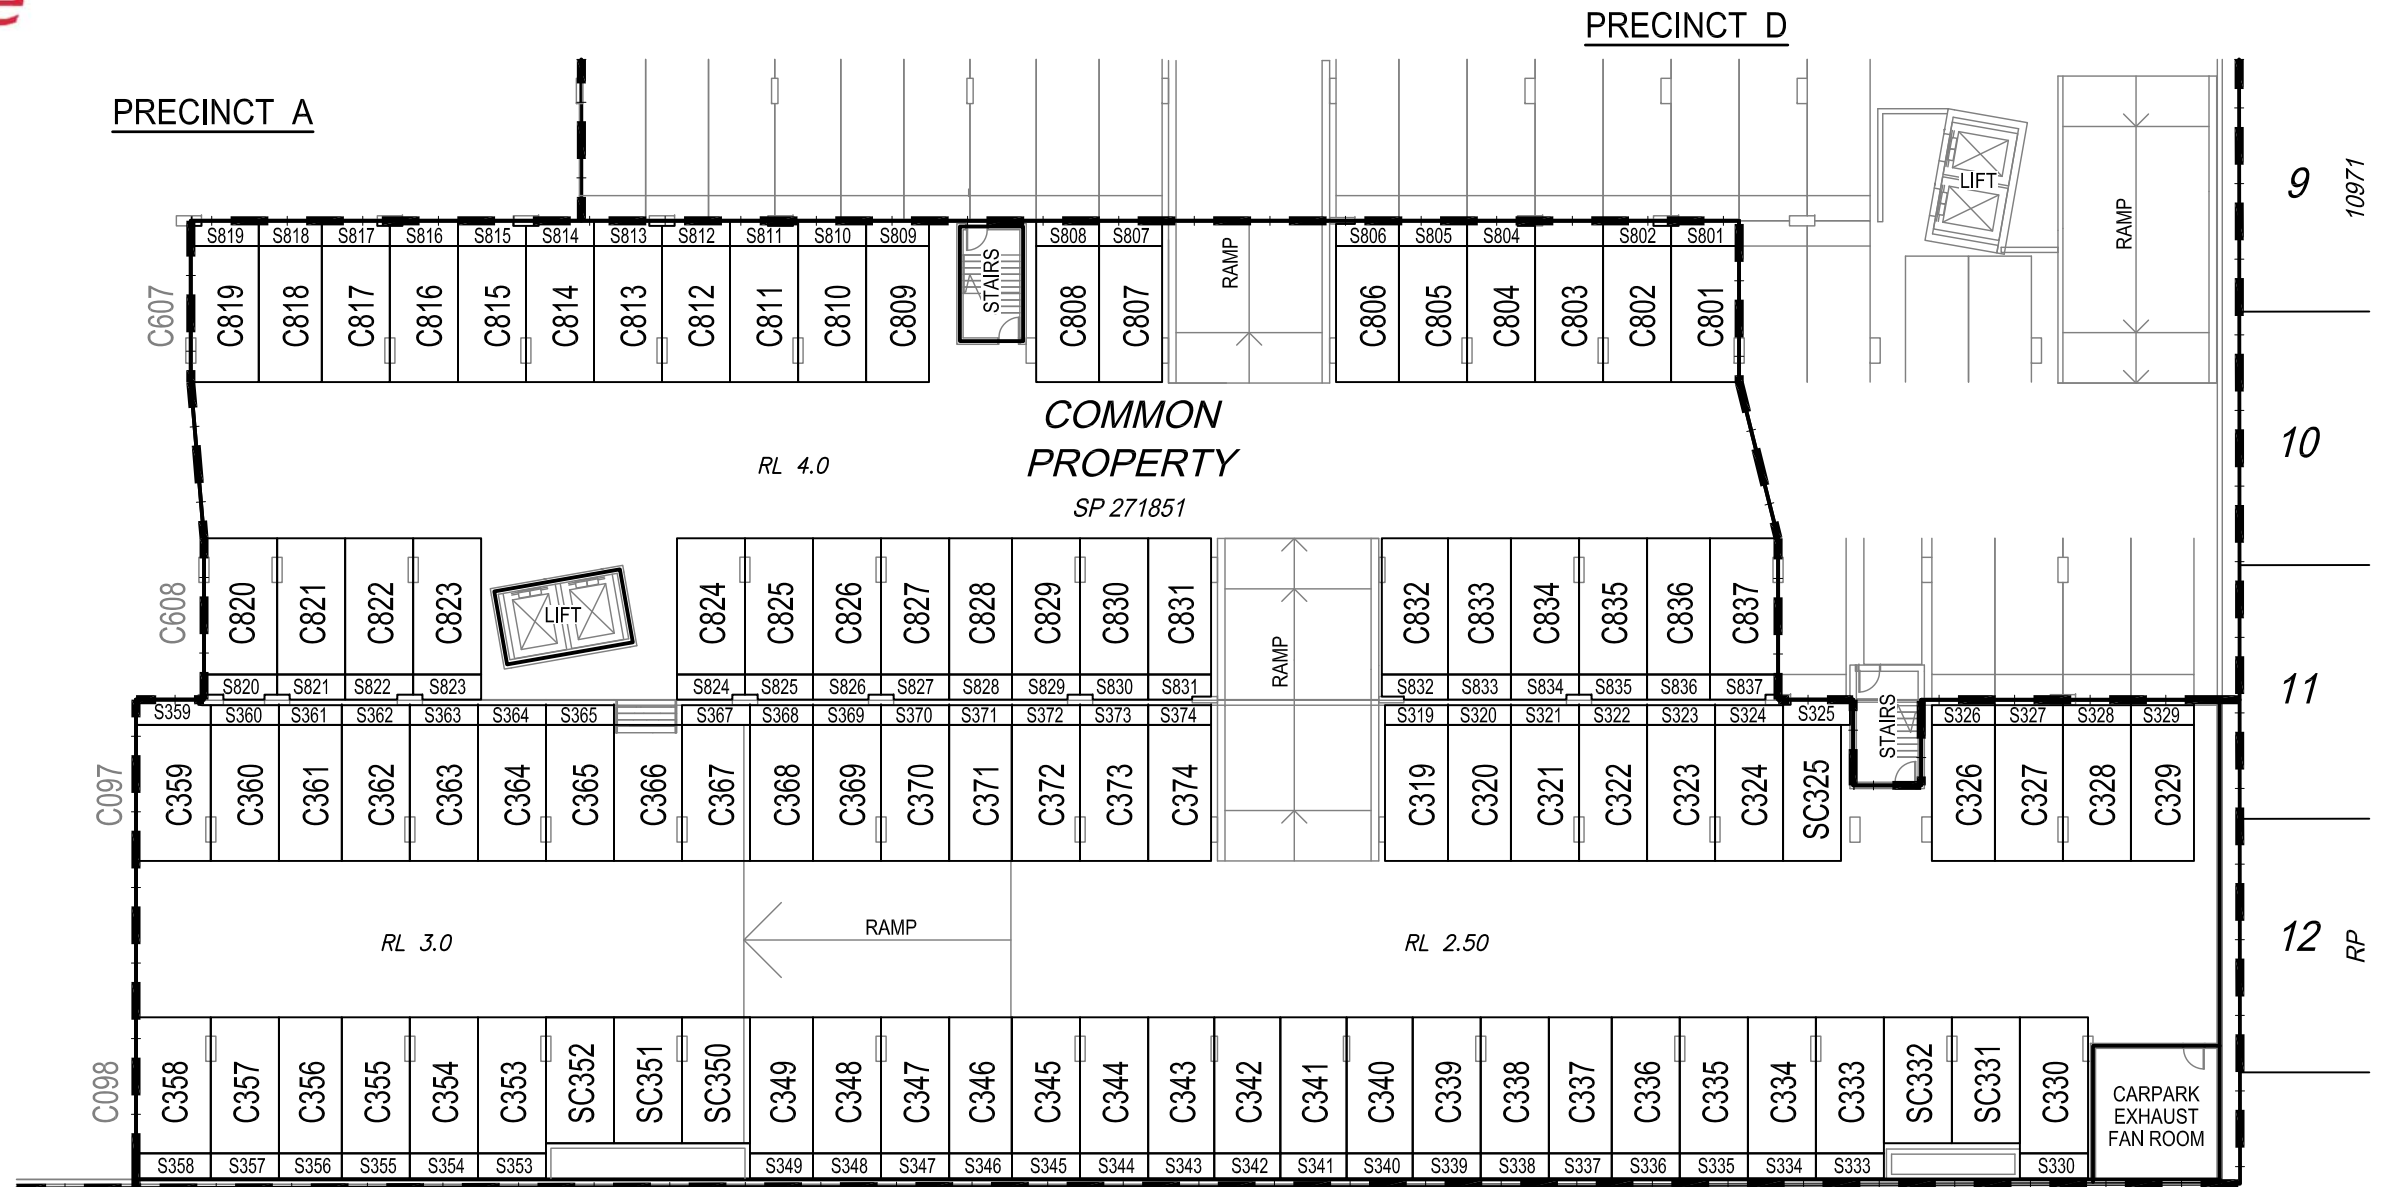

STORAGES


No.	AREA	No.	AREA	No.	AREA	No.	AREA	No.	AREA	No.	AREA	No.	AREA	No.	AREA	No.	AREA
S319	2.0 m ²	S329	2.0 m ²	S341	2.5 m ²	S354	2.5 m ²	S364	2.0 m ²	S801	2.5 m ²	S812	2.5 m ²	S822	2.5 m ²	S832	2.5 m ²
S320	2.0 m ²	S330	2.5 m ²	S342	2.5 m ²	S355	2.5 m ²	S365	2.0 m ²	S802	2.5 m ²	S813	2.5 m ²	S823	2.5 m ²	S833	2.5 m ²
S321	2.0 m ²	S333	2.5 m ²	S343	2.5 m ²	S356	2.5 m ²	S367	2.0 m ²	S804	2.5 m ²	S814	2.5 m ²	S824	2.5 m ²	S834	2.5 m ²
S322	2.0 m ²	S334	2.5 m ²	S344	2.5 m ²	S357	2.5 m ²	S368	2.0 m ²	S805	2.5 m ²	S815	2.5 m ²	S825	2.5 m ²	S835	2.5 m ²
S323	2.0 m ²	S335	2.5 m ²	S345	2.5 m ²	S358	3.0 m ²	S369	2.0 m ²	S806	2.5 m ²	S816	2.5 m ²	S826	2.5 m ²	S836	2.5 m ²
S324	2.0 m ²	S336	2.5 m ²	S346	2.5 m ²	S359	2.5 m ²	S370	2.0 m ²	S807	2.5 m ²	S817	2.5 m ²	S827	2.5 m ²	S837	2.5 m ²
S325	2.5 m ²	S337	2.5 m ²	S347	2.5 m ²	S360	2.0 m ²	S371	2.0 m ²	S808	2.5 m ²	S818	2.5 m ²	S828	2.5 m ²		
S326	2.0 m ²	S338	2.5 m ²	S348	2.5 m ²	S361	2.0 m ²	S372	2.0 m ²	S809	2.5 m ²	S819	2.5 m ²	S829	2.5 m ²		
S327	2.0 m ²	S339	2.5 m ²	S349	2.5 m ²	S362	2.0 m ²	S373	2.0 m ²	S810	2.5 m ²	S820	2.5 m ²	S830	2.5 m ²		
S328	2.0 m ²	S340	2.5 m ²	S353	2.5 m ²	S363	2.0 m ²	S374	2.0 m ²	S811	2.5 m ²	S821	2.5 m ²	S831	2.5 m ²		

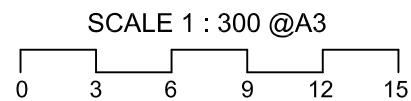

EXCLUSIVE USE - CARPARK & STORAGE PLAN

SHEET 2 OF 2

GARDENS RIVERSIDE SOUTH - PRECINCT C

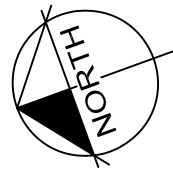


Note
The Carparking & Storage layout shown on this plan have been derived from preliminary design dimensions supplied by Nettleton Tribe Architects and are approximate only.

Final layout and areas are subject to design changes, Council approval and field survey, and may differ from those shown on this plan.


Any Contract of Sale referring to this plan should make provision for these possible changes.

Final presentation of Exclusive Use Areas will comply with the requirements of the Registrar of Titles and may vary from the format shown on this plan.

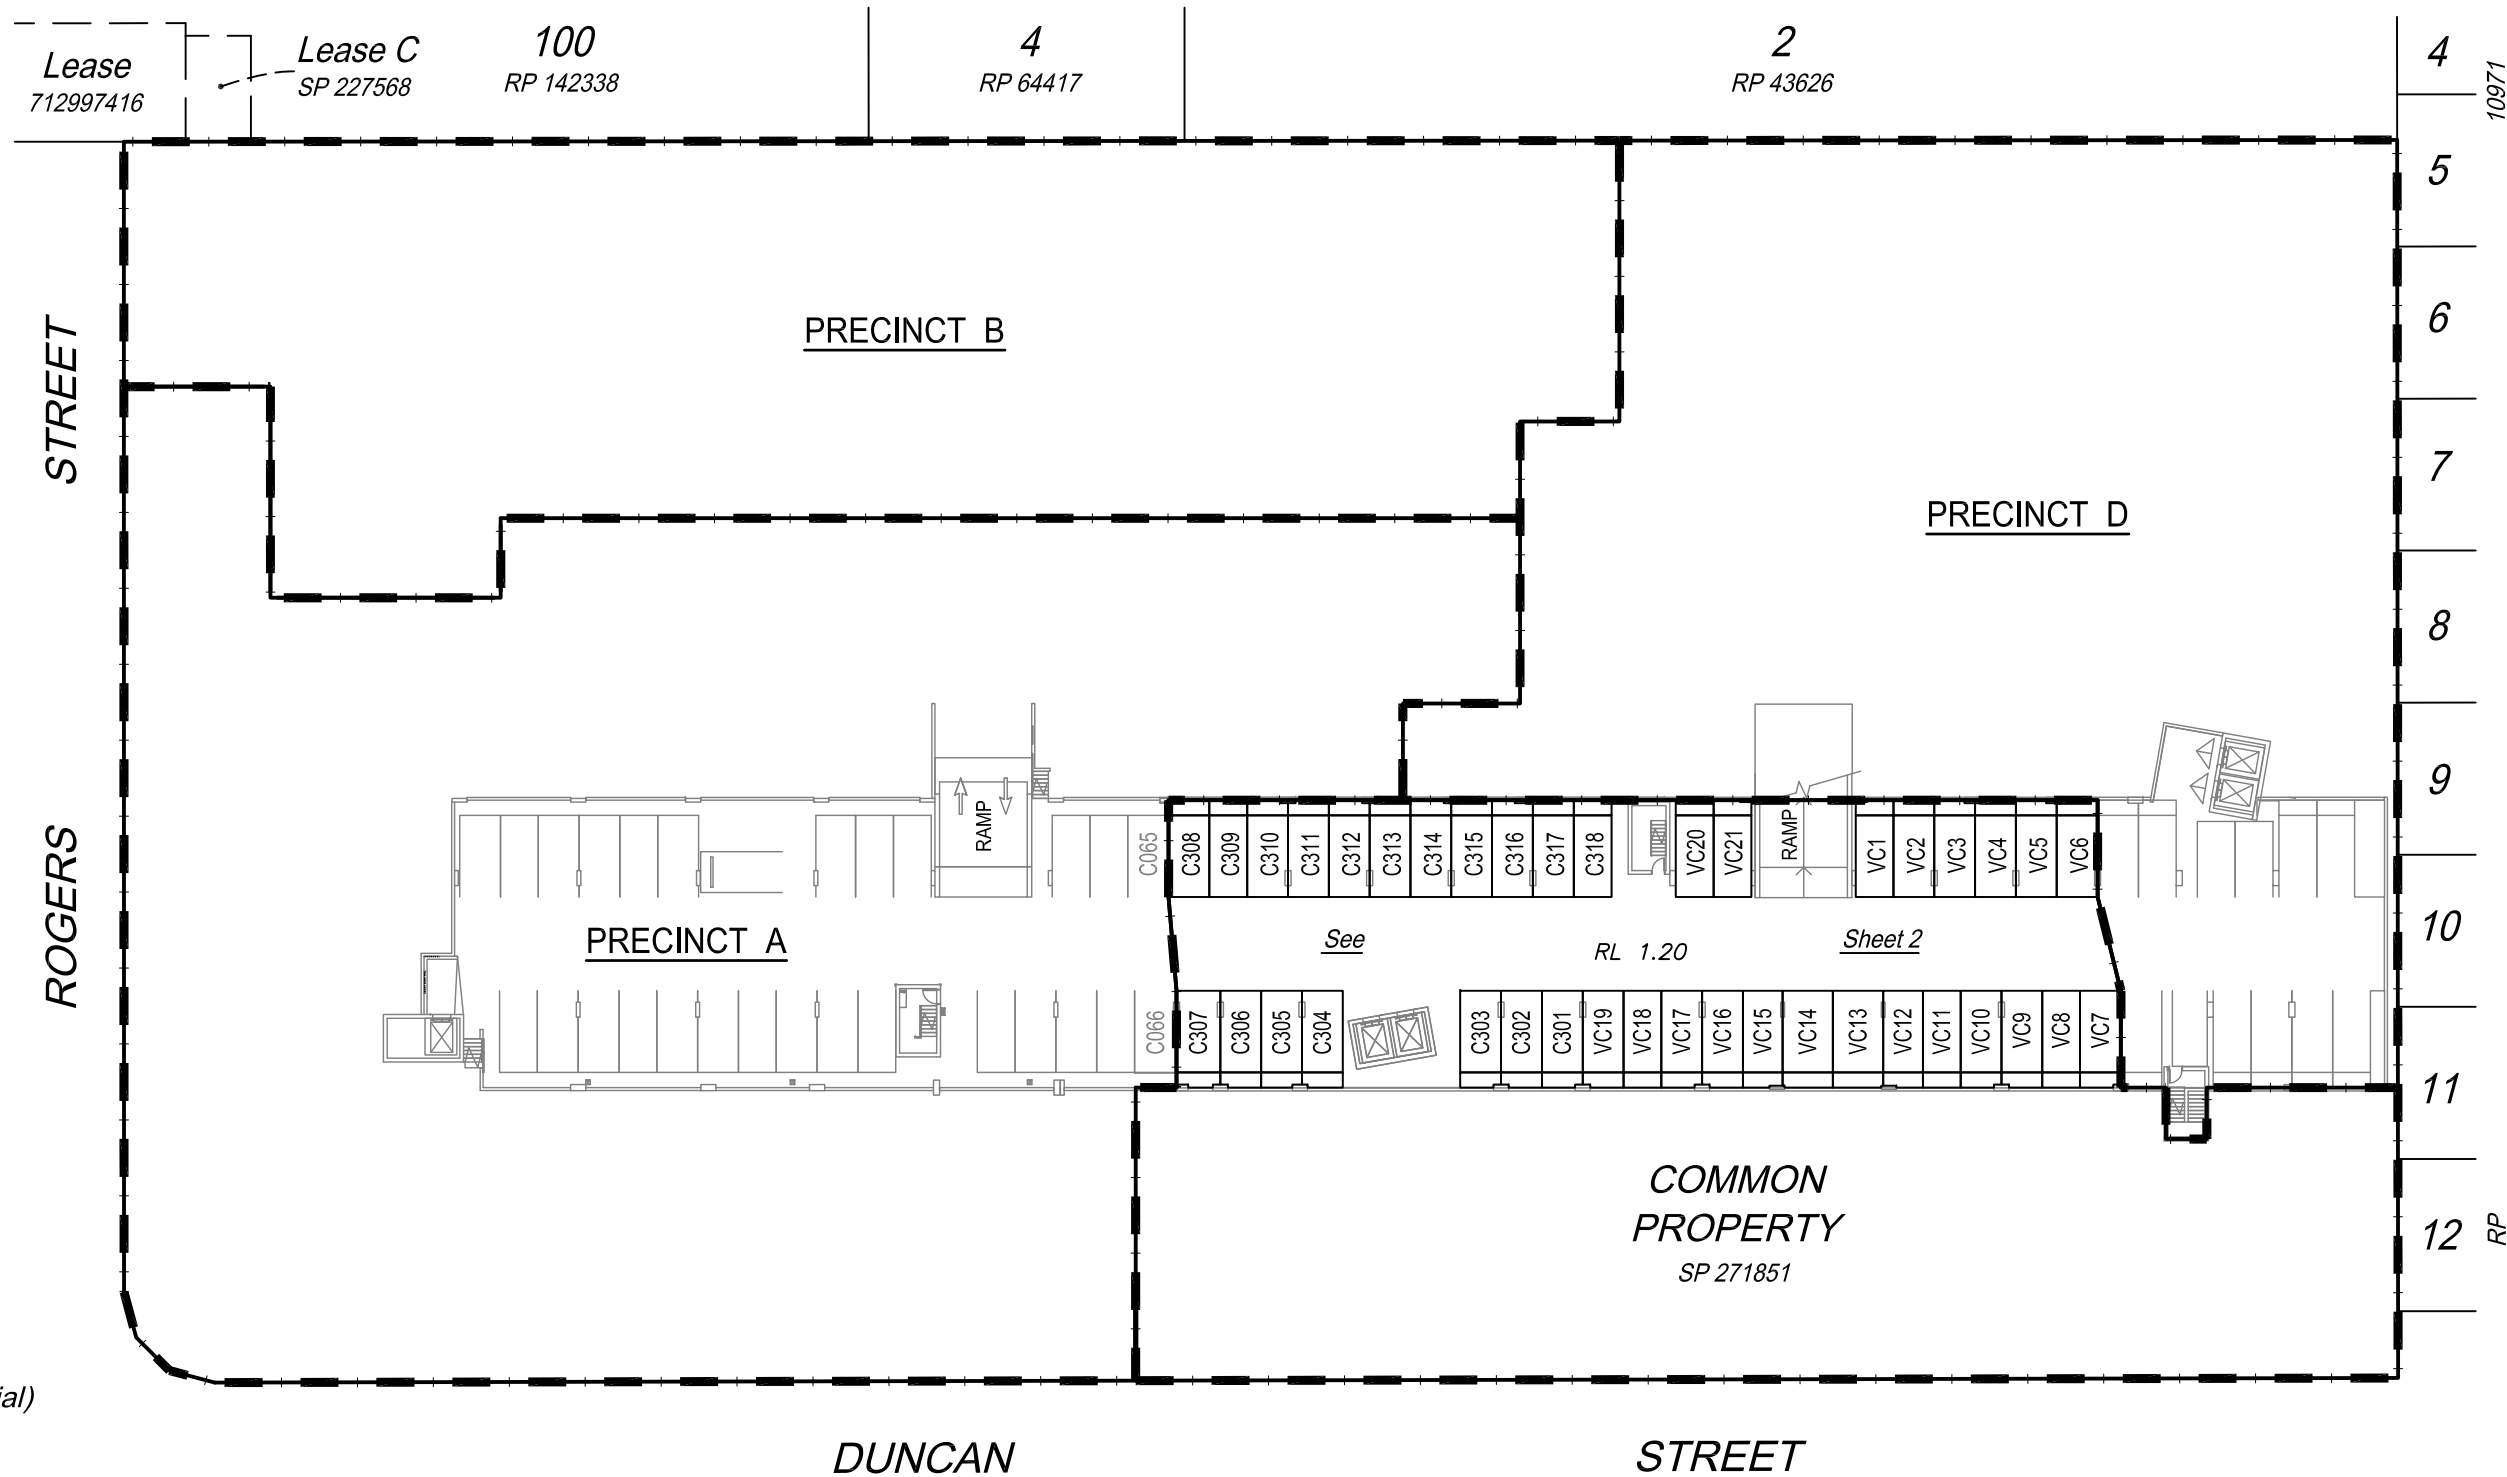


LEGEND

- S - Storage
- C - Single Carpark (Residential)
- VC - Visitor Carpark

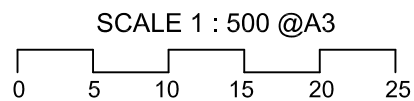

EXCLUSIVE USE - CARPARK & STORAGE PLAN
SHEET 1 OF 2 **GARDENS RIVERSIDE SOUTH - PRECINCT C**

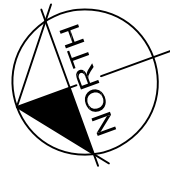


BASEMENT 2

Note
The Carparking & Storage layout shown on this plan have been derived from preliminary design dimensions supplied by Nettleton Tribe Architects and are approximate only.

Final layout and areas are subject to design changes, Council approval and field survey, and may differ from those shown on this plan.

Any Contract of Sale referring to this plan should make provision for these possible changes.

Final presentation of Exclusive Use Areas will comply with the requirements of the Registrar of Titles and may vary from the format shown on this plan.

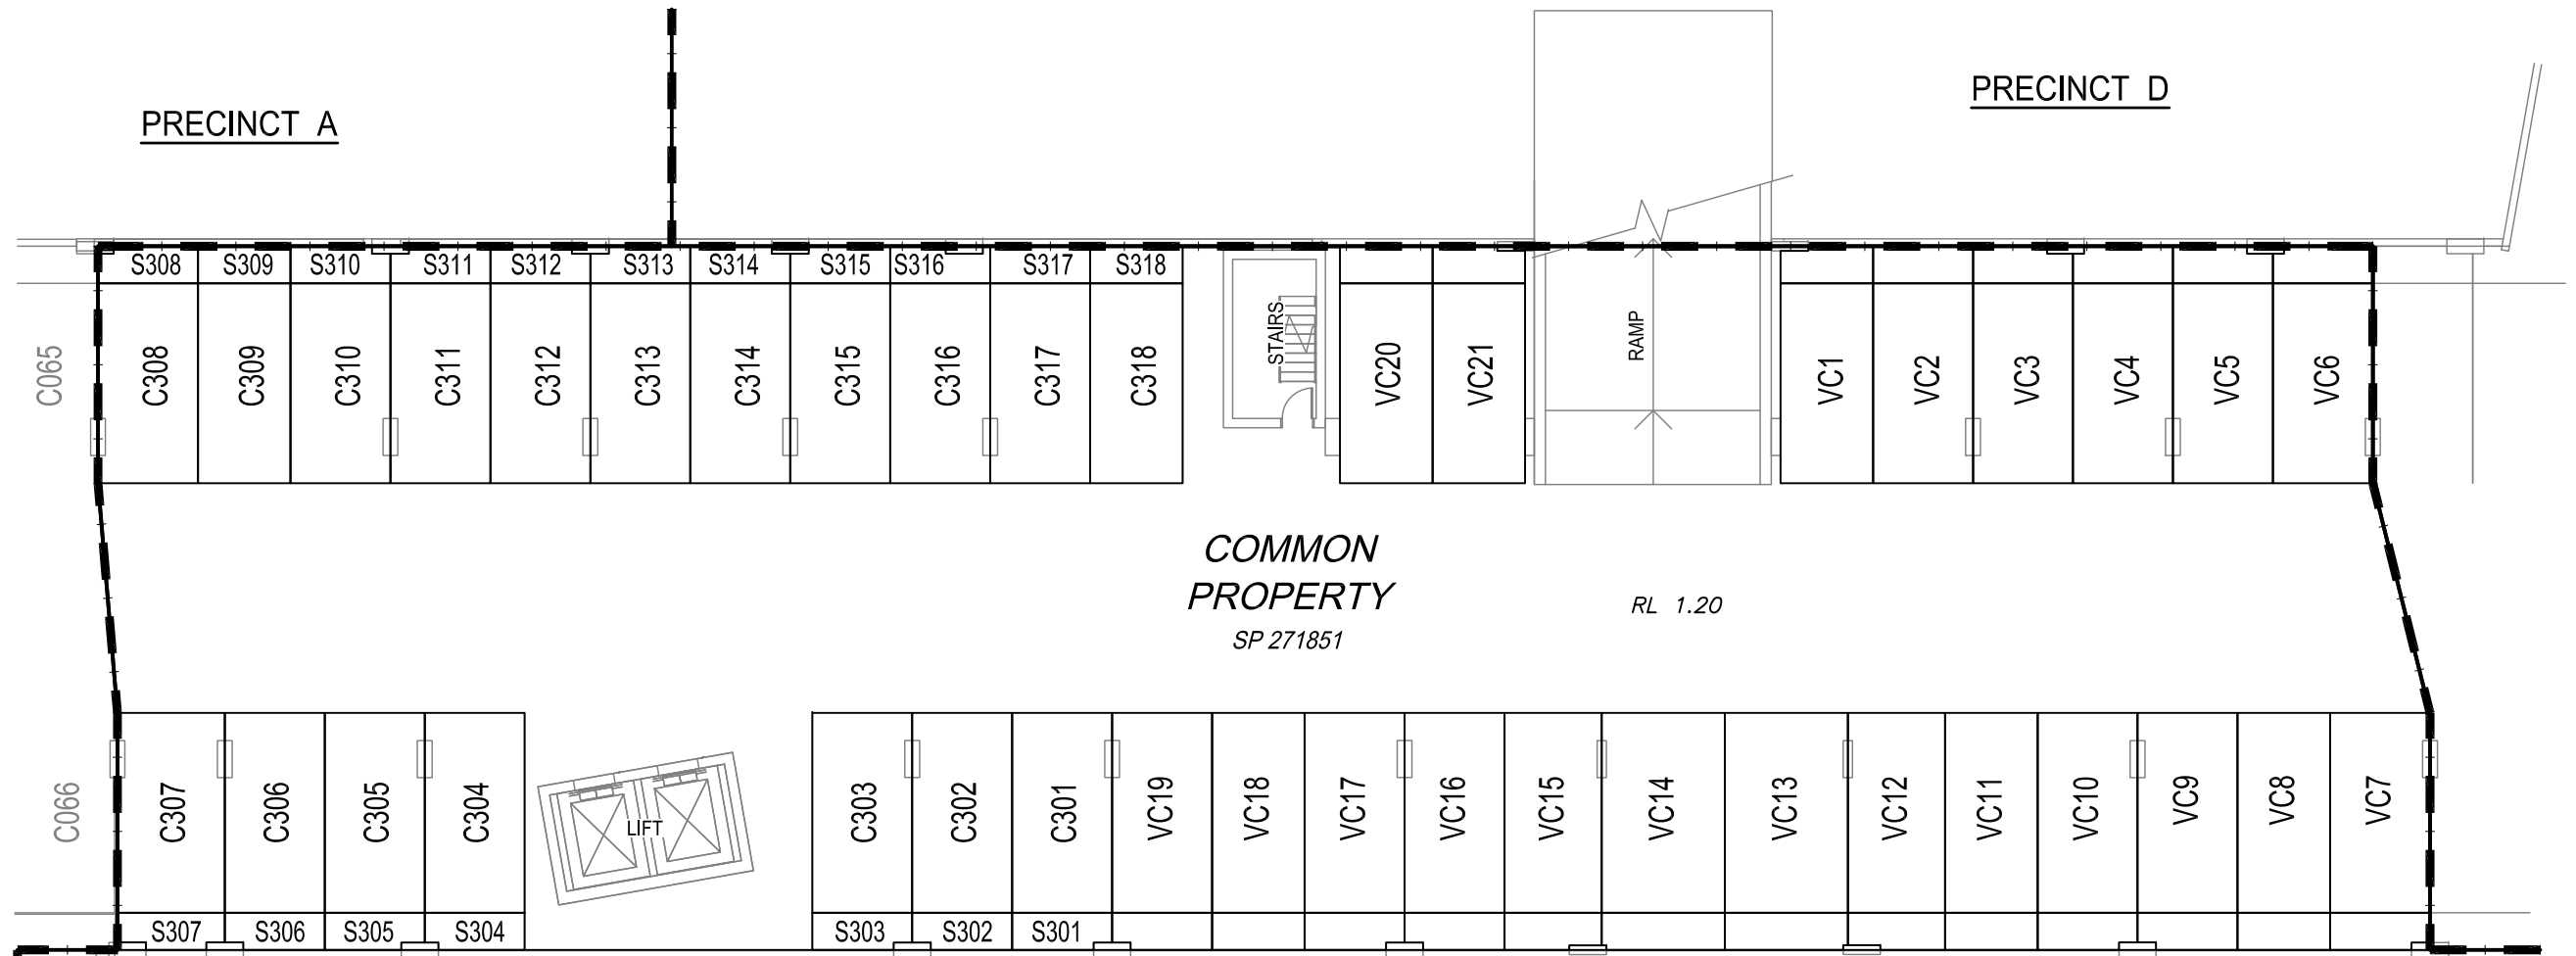


STORAGES

No.	AREA	No.	AREA
S301	2.5 m ²	S311	2.5 m ²
S302	2.5 m ²	S312	2.5 m ²
S303	2.5 m ²	S313	2.5 m ²
S304	2.5 m ²	S314	2.5 m ²
S305	2.5 m ²	S315	2.5 m ²
S306	2.5 m ²	S316	2.5 m ²
S307	2.5 m ²	S317	2.5 m ²
S308	2.5 m ²	S318	2.5 m ²
S309	2.5 m ²		
S310	2.5 m ²		

LEGEND

- S - Storage
- C - Single Carpark (Residential)
- VC - Visitor Carpark

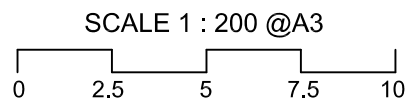

EXCLUSIVE USE - CARPARK & STORAGE PLAN

SHEET 2 OF 2

GARDENS RIVERSIDE SOUTH - PRECINCT C