


Elevations:  
 2'-6" = 49'-1"  
 0" = 46.58'

BUILDING PAD  
 TEAM

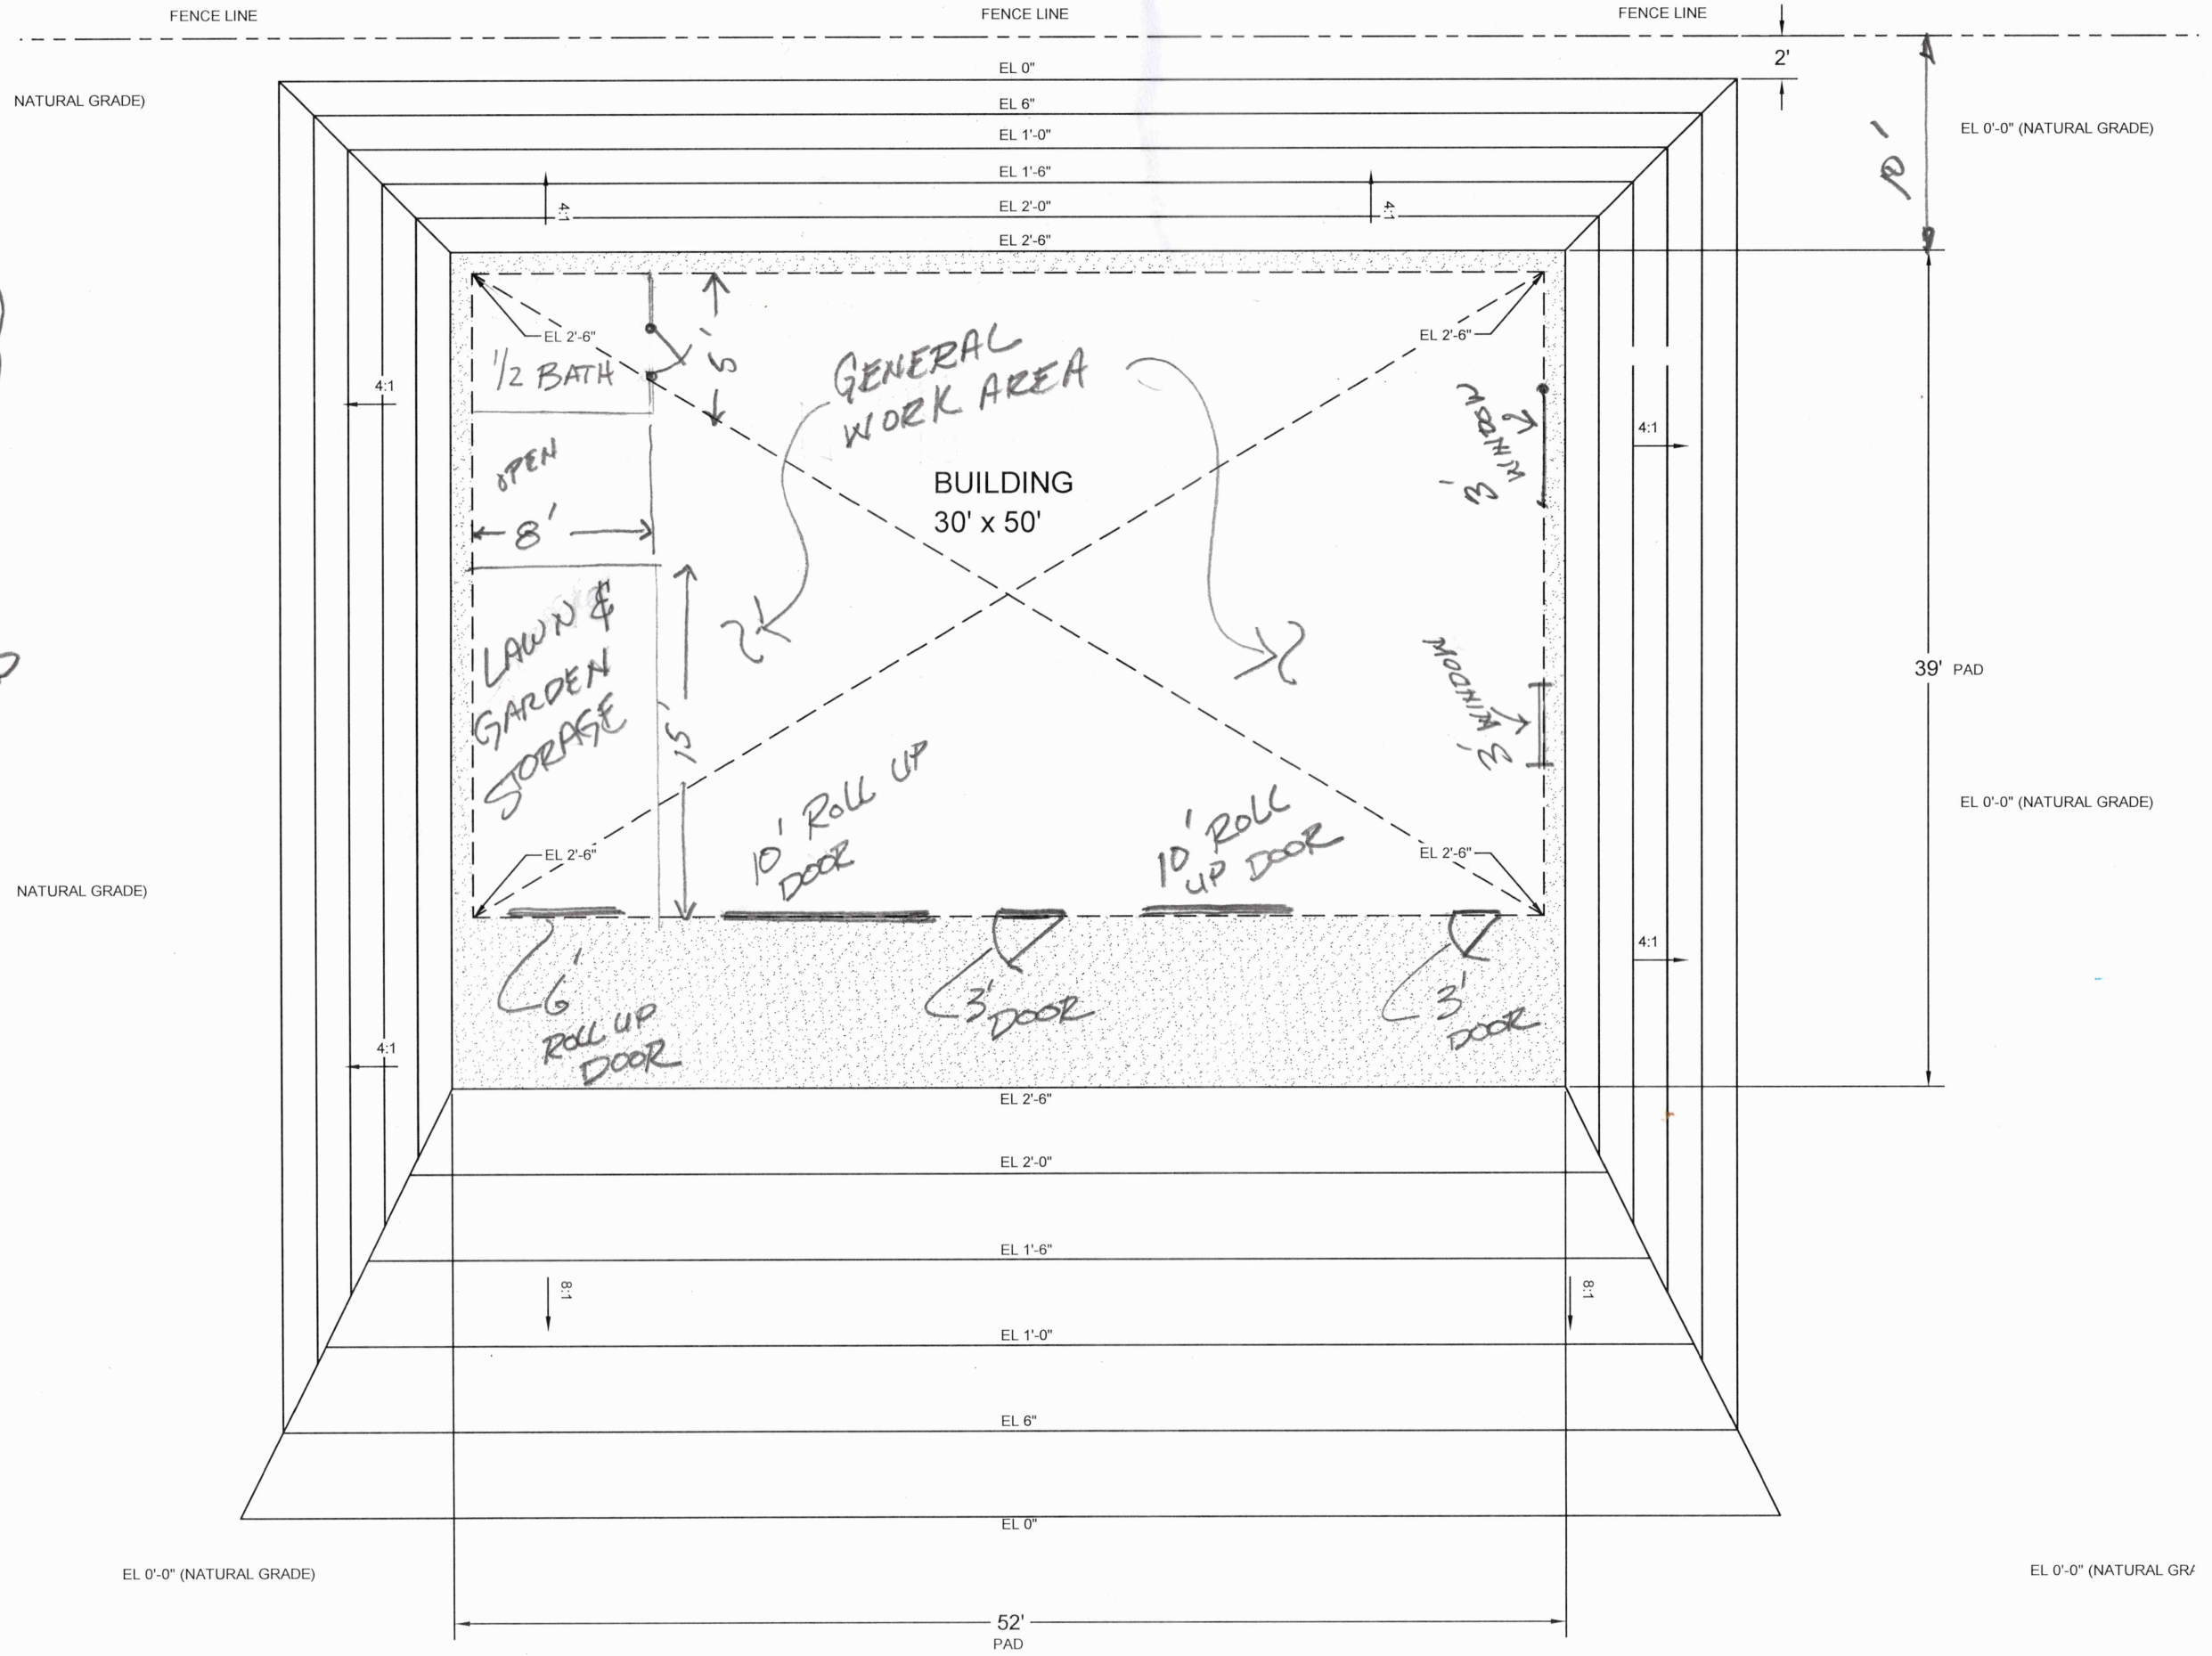

FLOOR PLAN