

15°-32° Strand SL 15-32 Zoom

36° ETC Source 4 36 Degree

36° ETC Source 4 Jr 36 Degree

26° ETC Source 4 Jr 26 Degree

wfl ETC Source 4 Par Wide

ETC Source 4 Panel

Chauvet Slim Par Pro Tri LED

Chauvet Colorado 1 with Barn Doors


Altman SpectraCyc 200 LED Cyclorama

Unit #

Dimmer / Unit Address

Notes:

- Stage Left and Right masking is drawn as a single continuous curtain for clarity; in fact, there are three legs per side each on its own track, with the ability to provide continuous masking from curtain line up to stage traveler.
- There are an additional four circuits at on each side of the stage at floor level.
- All receptacles and lighting instruments are fitted with edison connectors
- FOH Position is not drawn in place. Actual distance from curtain line to FOH is 19' 6".
- This plot represents the House Lighting Plot for the facility as of January 2014. Please consult the Technical Director for any changes or updates prior to any event.

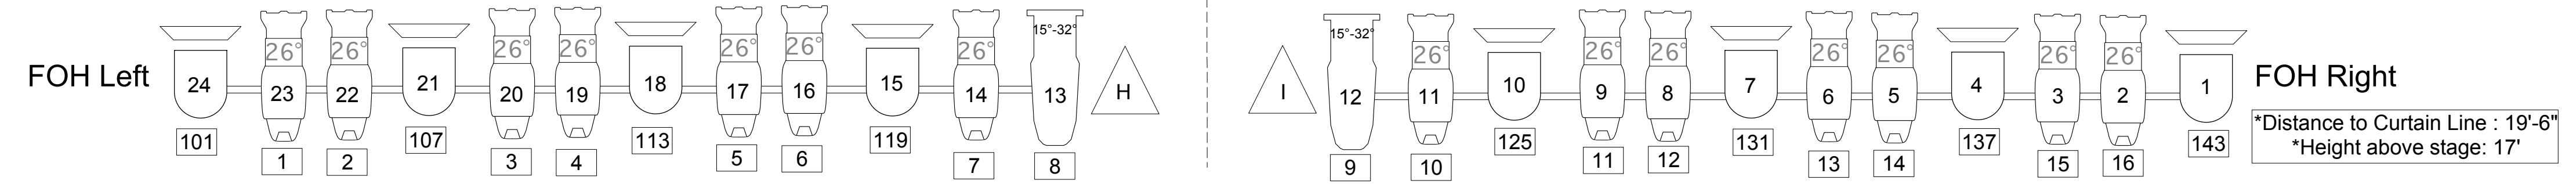

Production:	House Plot	
Rev. #	Lighting Design:	Matt Haines
1	Drawn by:	Tim Robinson
Date:	Venue:	Sampson County Argi-Expo Center
Jan 2014		