

GF Setting Out Plan

Scale NTS



- GENERAL NOTES:**
1. ALL DIMENSIONS ARE IN MILLIMETRES UNLESS NOTED OTHERWISE.
 2. DIMENSIONS SHALL NOT BE SCALED FROM THIS DRAWING. ANY DIMS NOT SHOWN SHOULD BE CHECKED ON SITE OR VERIFIED BY PG CARPENTRY LTD
 3. DRAWING SHALL BE READ IN CONJUNCTION WITH ALL RELEVANT ENGINEERS DRAWINGS (LATEST REVISIONS)

Rev.	Date	Description	Drawn

Client: **ALAN DAVIES**

Project: 4 Oak Farm, Weaton Aston, Brewood, Stafford, ST19 9QT


Drawing Title: **GF SETTING OUT PLAN**

Drawn	DB	Checked	Status
			PRELIMINARY

Date:	24-09-21	Scale:	NTS
Dwg No:	GFSOP	Rev:	/

PG CARPENTRY
LOG CABINS &
TIMBER FRAME HOMES
www.pgcarpentry.com

- GENERAL NOTES:**
1. ALL DIMENSIONS ARE IN MILLIMETRES UNLESS NOTED OTHERWISE.
 2. DIMENSIONS SHALL NOT BE SCALED FROM THIS DRAWING. ANY DIMS NOT SHOWN SHOULD BE CHECKED ON SITE OR VERIFIED BY PG CARPENTRY LTD.
 3. DRAWING SHALL BE READ IN CONJUNCTION WITH ALL RELEVANT ENGINEERS DRAWINGS (LATEST REVISIONS)

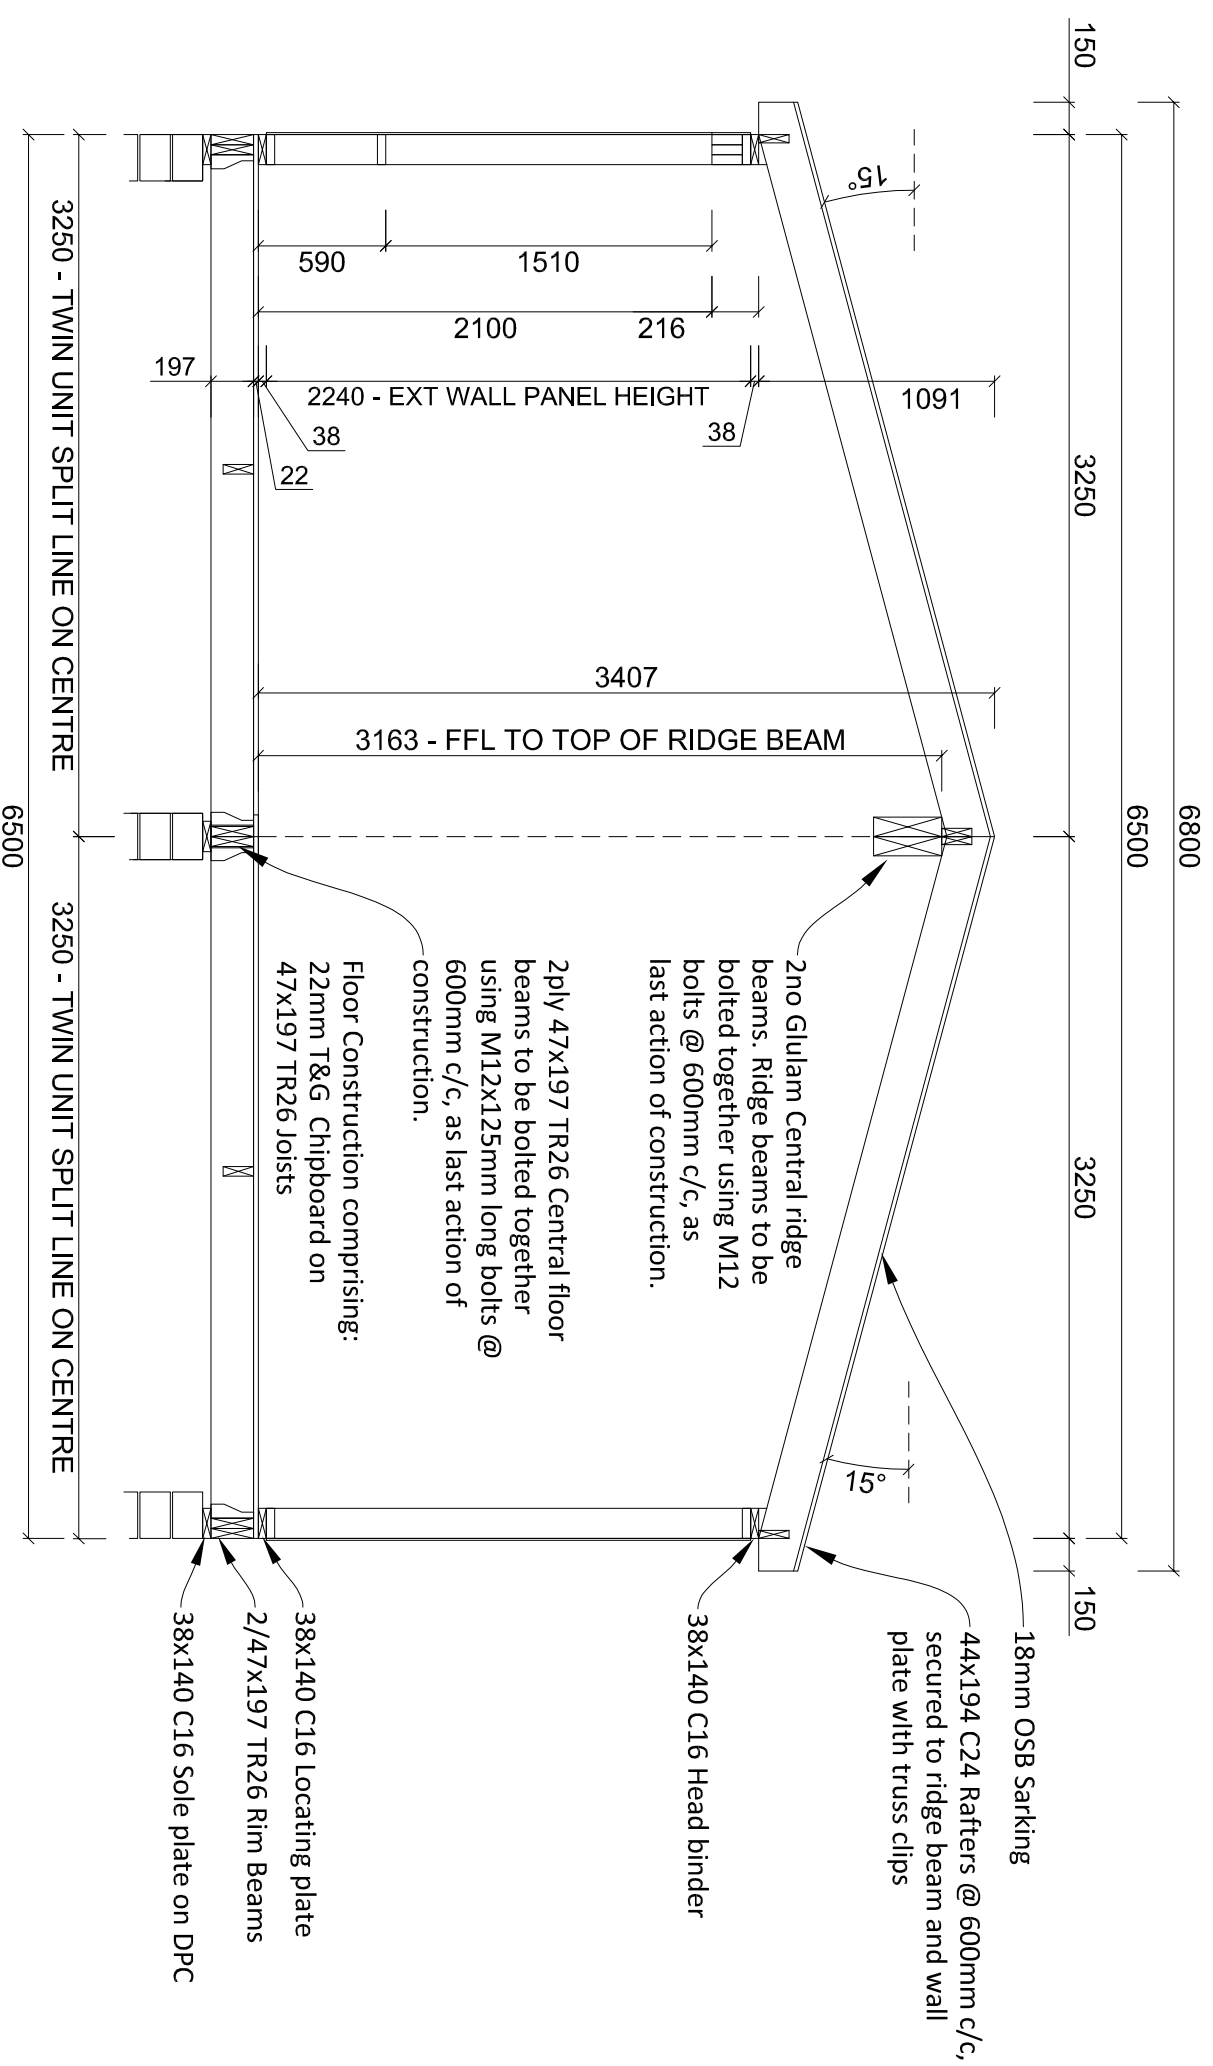

Section A-A
Scale NTS @ A3

Rev.	Date	Description	Drawn
Client: ALAN DAVIES			
Project: 4 Oak Farm, Weaton Aston, Brewood, Stafford, ST19 9QT			
Drawing Title: SECTION A-A			
Drawn	DB	Checked	Status
			PRELIMINARY
Date:	24-09-21	Scale:	NTS
Dwg No:	SAA	Rev:	/