



Scale 1" = 1000'

WASTEWATER TRUNK LINES


WASTEWATER TREATMENT PLANT IMPROVEMENTS

City of Waelder
2019/2020 TxCDBG
Project
BEFCO Job No. 18-7287



BEFCO ENGINEERING, INC.

P. O. Box 615
LoGrange, Texas 78945
(979) 968-6474

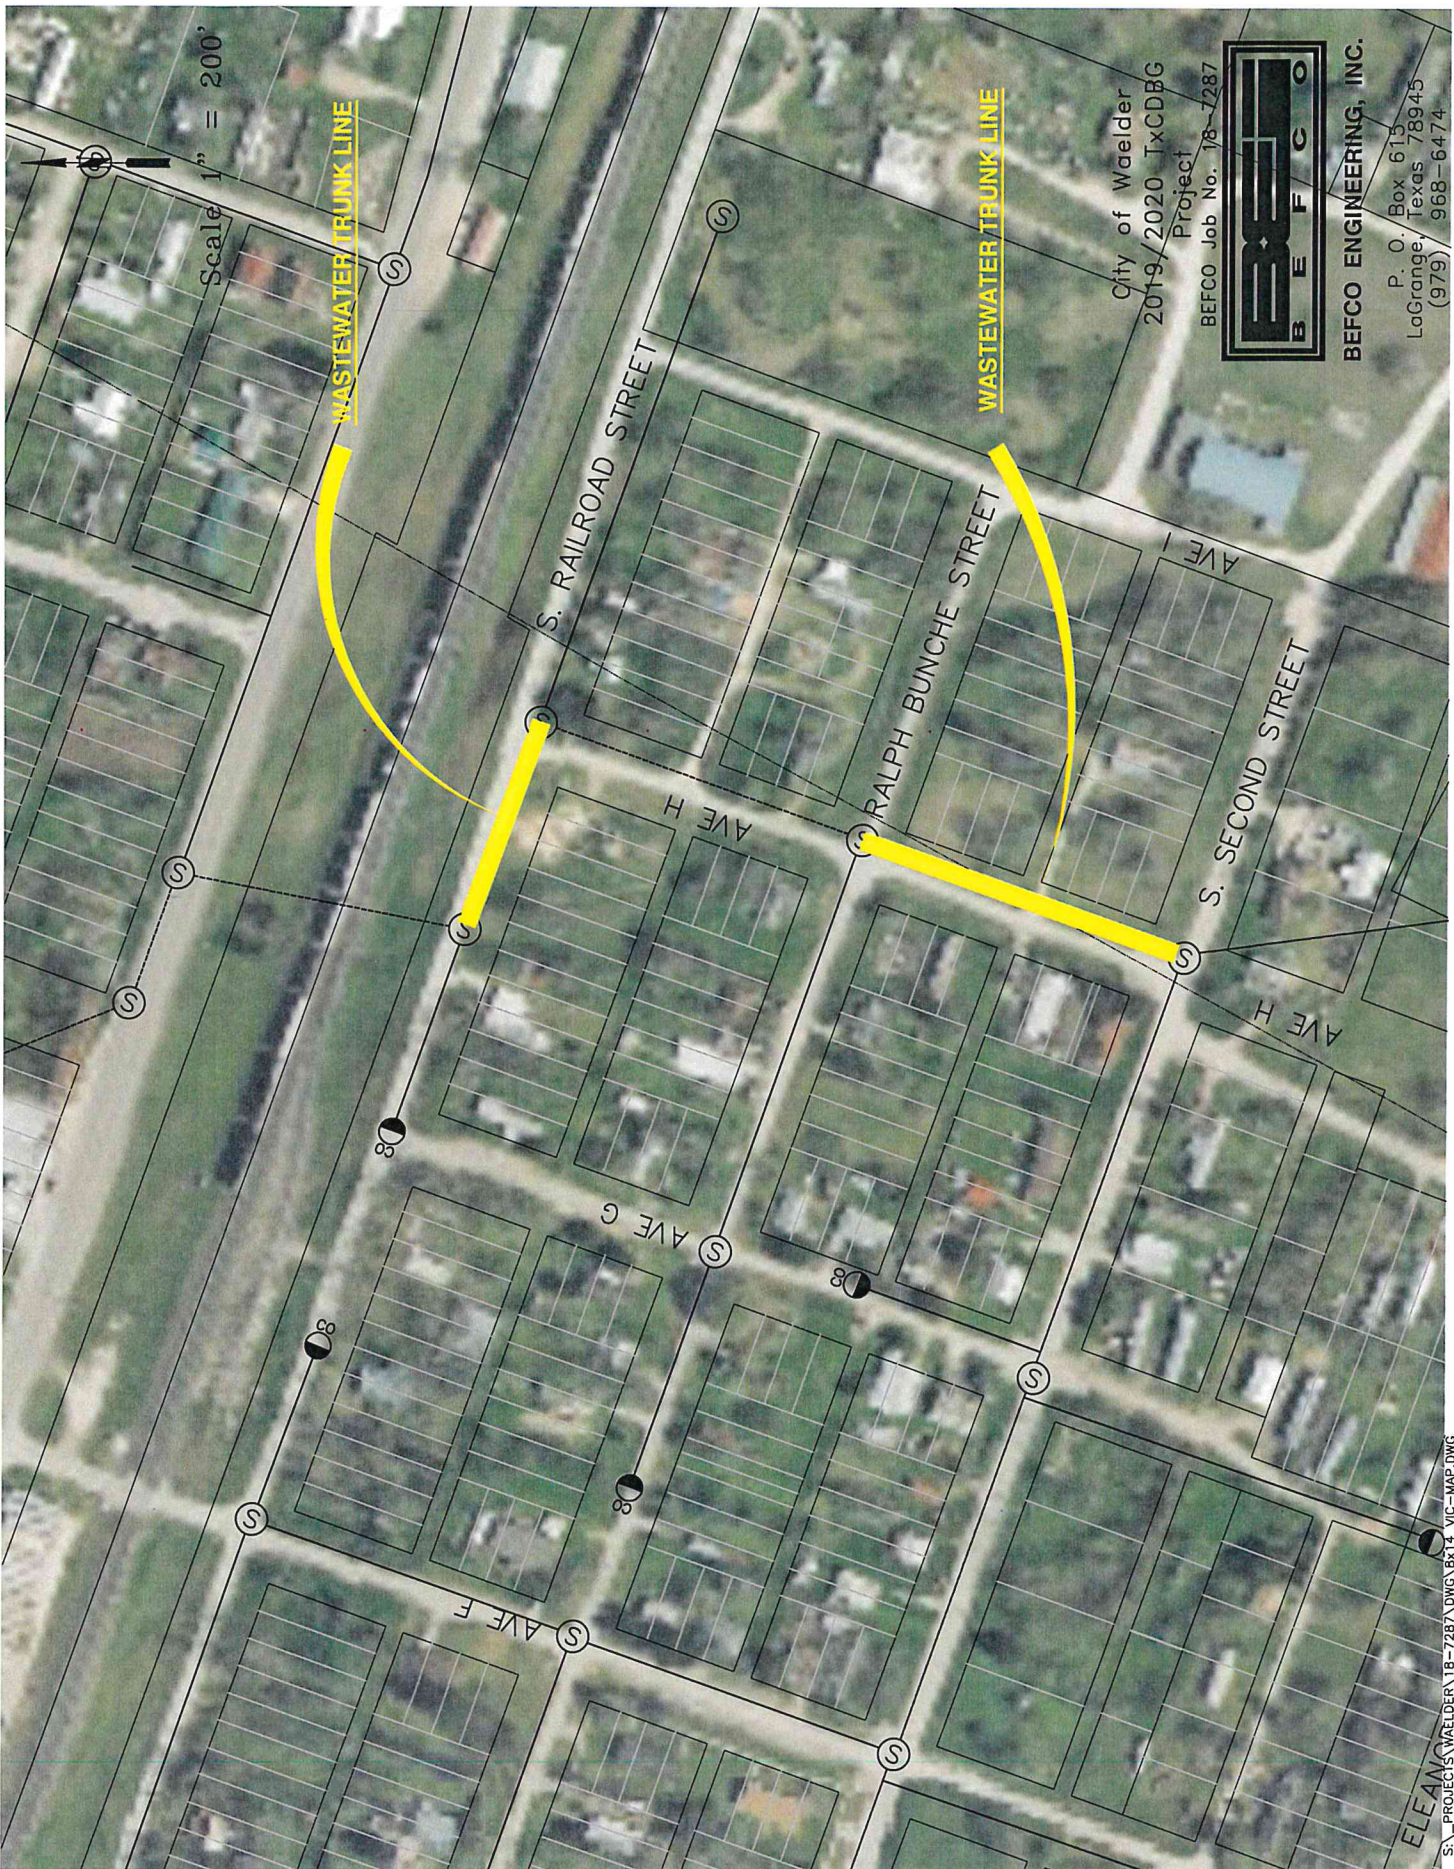

Scale 1" = 200'

WASTEWATER TRUNK LINE

WASTEWATER TRUNK LINE

City of Waelder
 2019/2020 TxCDBG
 Project
 BEFCO Job No. 78-7287




BEFCO ENGINEERING, INC.
 P. O. Box 615
 LaGrange, Texas 78945
 (979) 968-6474

Scale 1" = 200'



WASTEWATER TREATMENT
PLANT IMPROVEMENTS
NEW HYBRID AERATOR MIXERS IN
LAGOON/POND SYSTEM
ELECTRICAL IMPROVEMENTS ON
BERMS BETWEEN PONDS

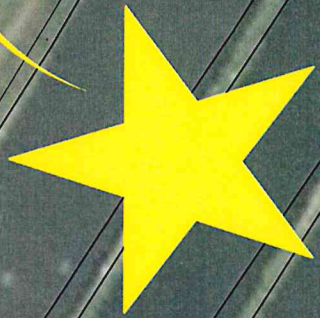

WAEOLDER CITY LIMITS

WAEOLDER CITY LIMITS

City of Waelder
2019/2020 TxCDBG
Project
BEFCO Job No. 18-7287



BEFCO ENGINEERING, INC.

P. O. Box 615
LaGrange, Texas 78945
(979) 968-6474