


*****Preliminary***
not for
Production!!**

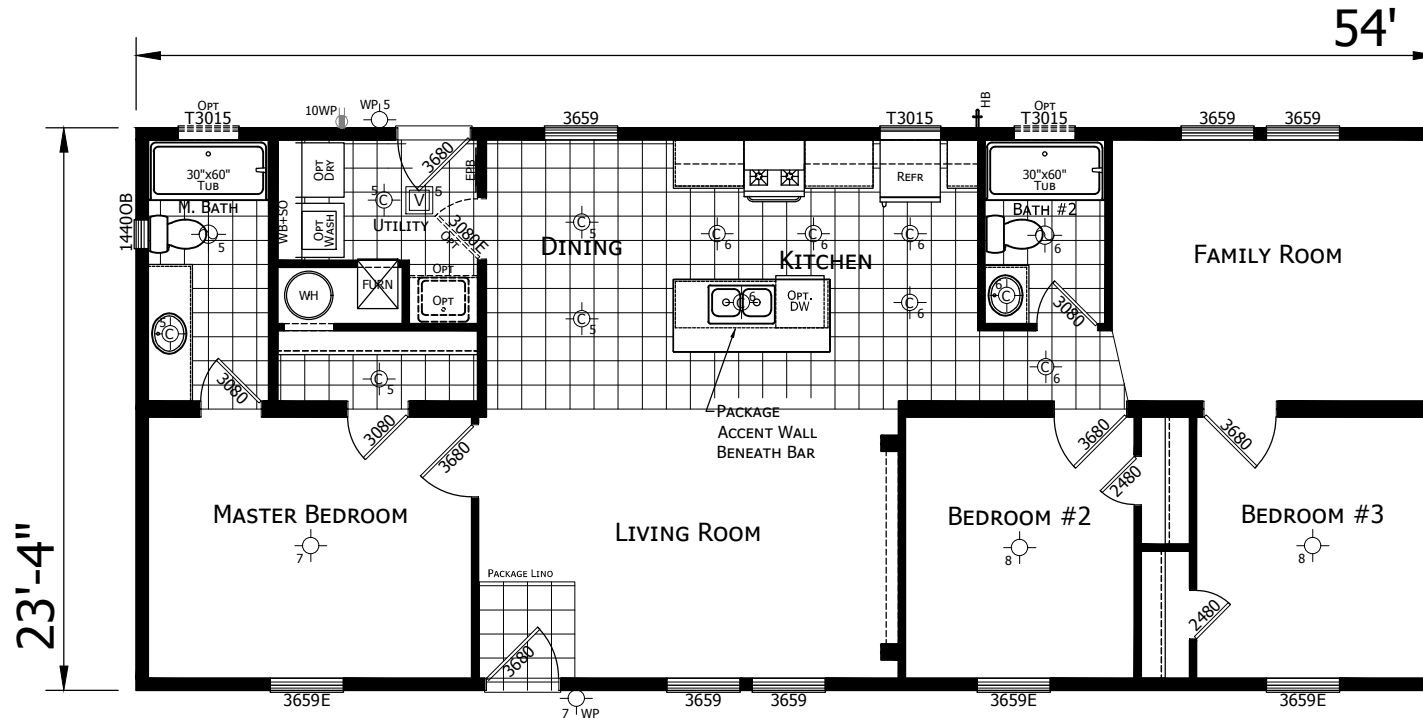

2454H32123
3 BEDROOM 2 BATH
54'-0" x 23'-4"
1260 Sq. Ft. TOTAL

CHAMPION HOME BUILDERS <small>785 W. BIG BEAVER ROAD, SUITE 1000 TROY, MI 48064 PHONE: 248-614-8900</small>	MODIFICATIONS	PROJECT: 017-2454H32123 54'-0" x 23'-4" 3 BD 2 BT	TITLE: LITERATURE PLAN	SHEET: L-101 DW5543B
		DRAWN BY: STAFF DATE: 01-18-22 SCALE: 3/16" = 1'-0"	FILENAME: 017-2454H32123	<small>PROPRIETARY AND CONFIDENTIAL THESE DRAWINGS AND SPECIFICATIONS ARE ORIGINAL PROPRIETARY AND CONFIDENTIAL MATERIALS OF CHAMPION. COPYRIGHT © 1976-2022 BY CHAMPION</small>