


FOR LEASE - TEEL CROSSING - NEC & NWC MAIN ST & TEEL PWY, FRISCO, TX

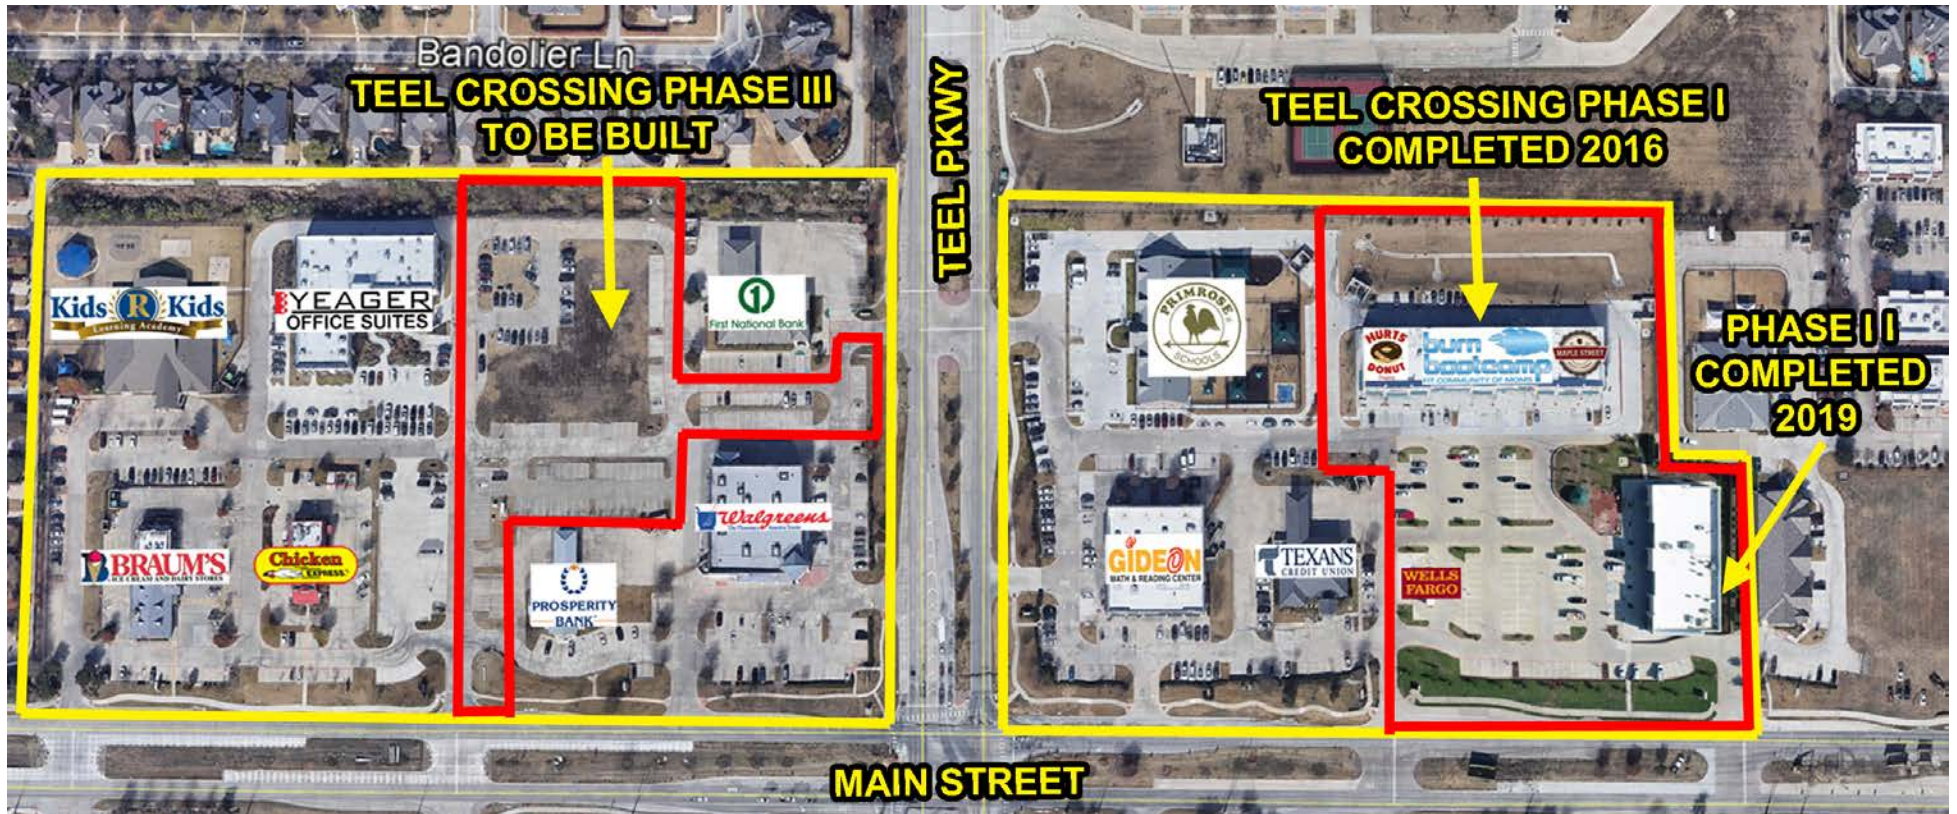

TEEL CROSSING WEST

TEEL CROSSING EAST

See the VIDEO

Completed:


Phase I: 20,020 sf retail / restaurant

Phase II: 12,750 sf retail / restaurant

Coming soon:

Phase III: 1st Floor 18,879 sf retail / restaurant

2nd Floor 14,762 sf office / retail

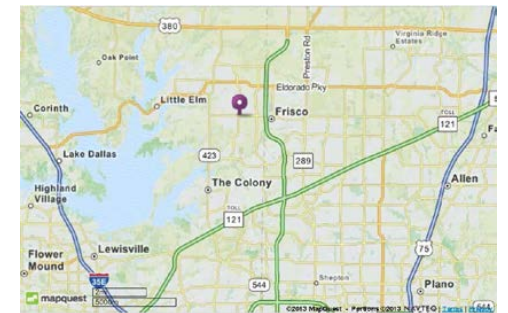

Contact:
Vaughn Miller
214-390-3444
vaughn@vcmdevelopment.com



25 Highland Park Village
Suite 100
Dallas, TX 75205
www.VCMRE.com

**TEEL CROSSING PHASE III
NWC MAIN ST & TEEL PKWY
FRISCO, TX**



BRAUM'S
ICE CREAM AND DAIRY STORES

YEAGER
OFFICE SUITES

Walgreens
The Pharmacy America Trusts

MAIN ST

**TEEL CROSSING PHASE III
NWC MAIN ST & TEEL PKWY
FRISCO, TX**



**YEAGER
OFFICE SUITES**

Walgreens
The Pharmacy America Trusts

**Drive-
Thru**

MAIN ST

**TEEL CROSSING PHASE III
NWC MAIN ST & TEEL PKWY
FRISCO, TX**




COBB MIDDLE SCHOOL

Walgreens
The Pharmacy America Trusts

YEAGER
OFFICE SUITES

Drive-
Thru

MAIN STREET

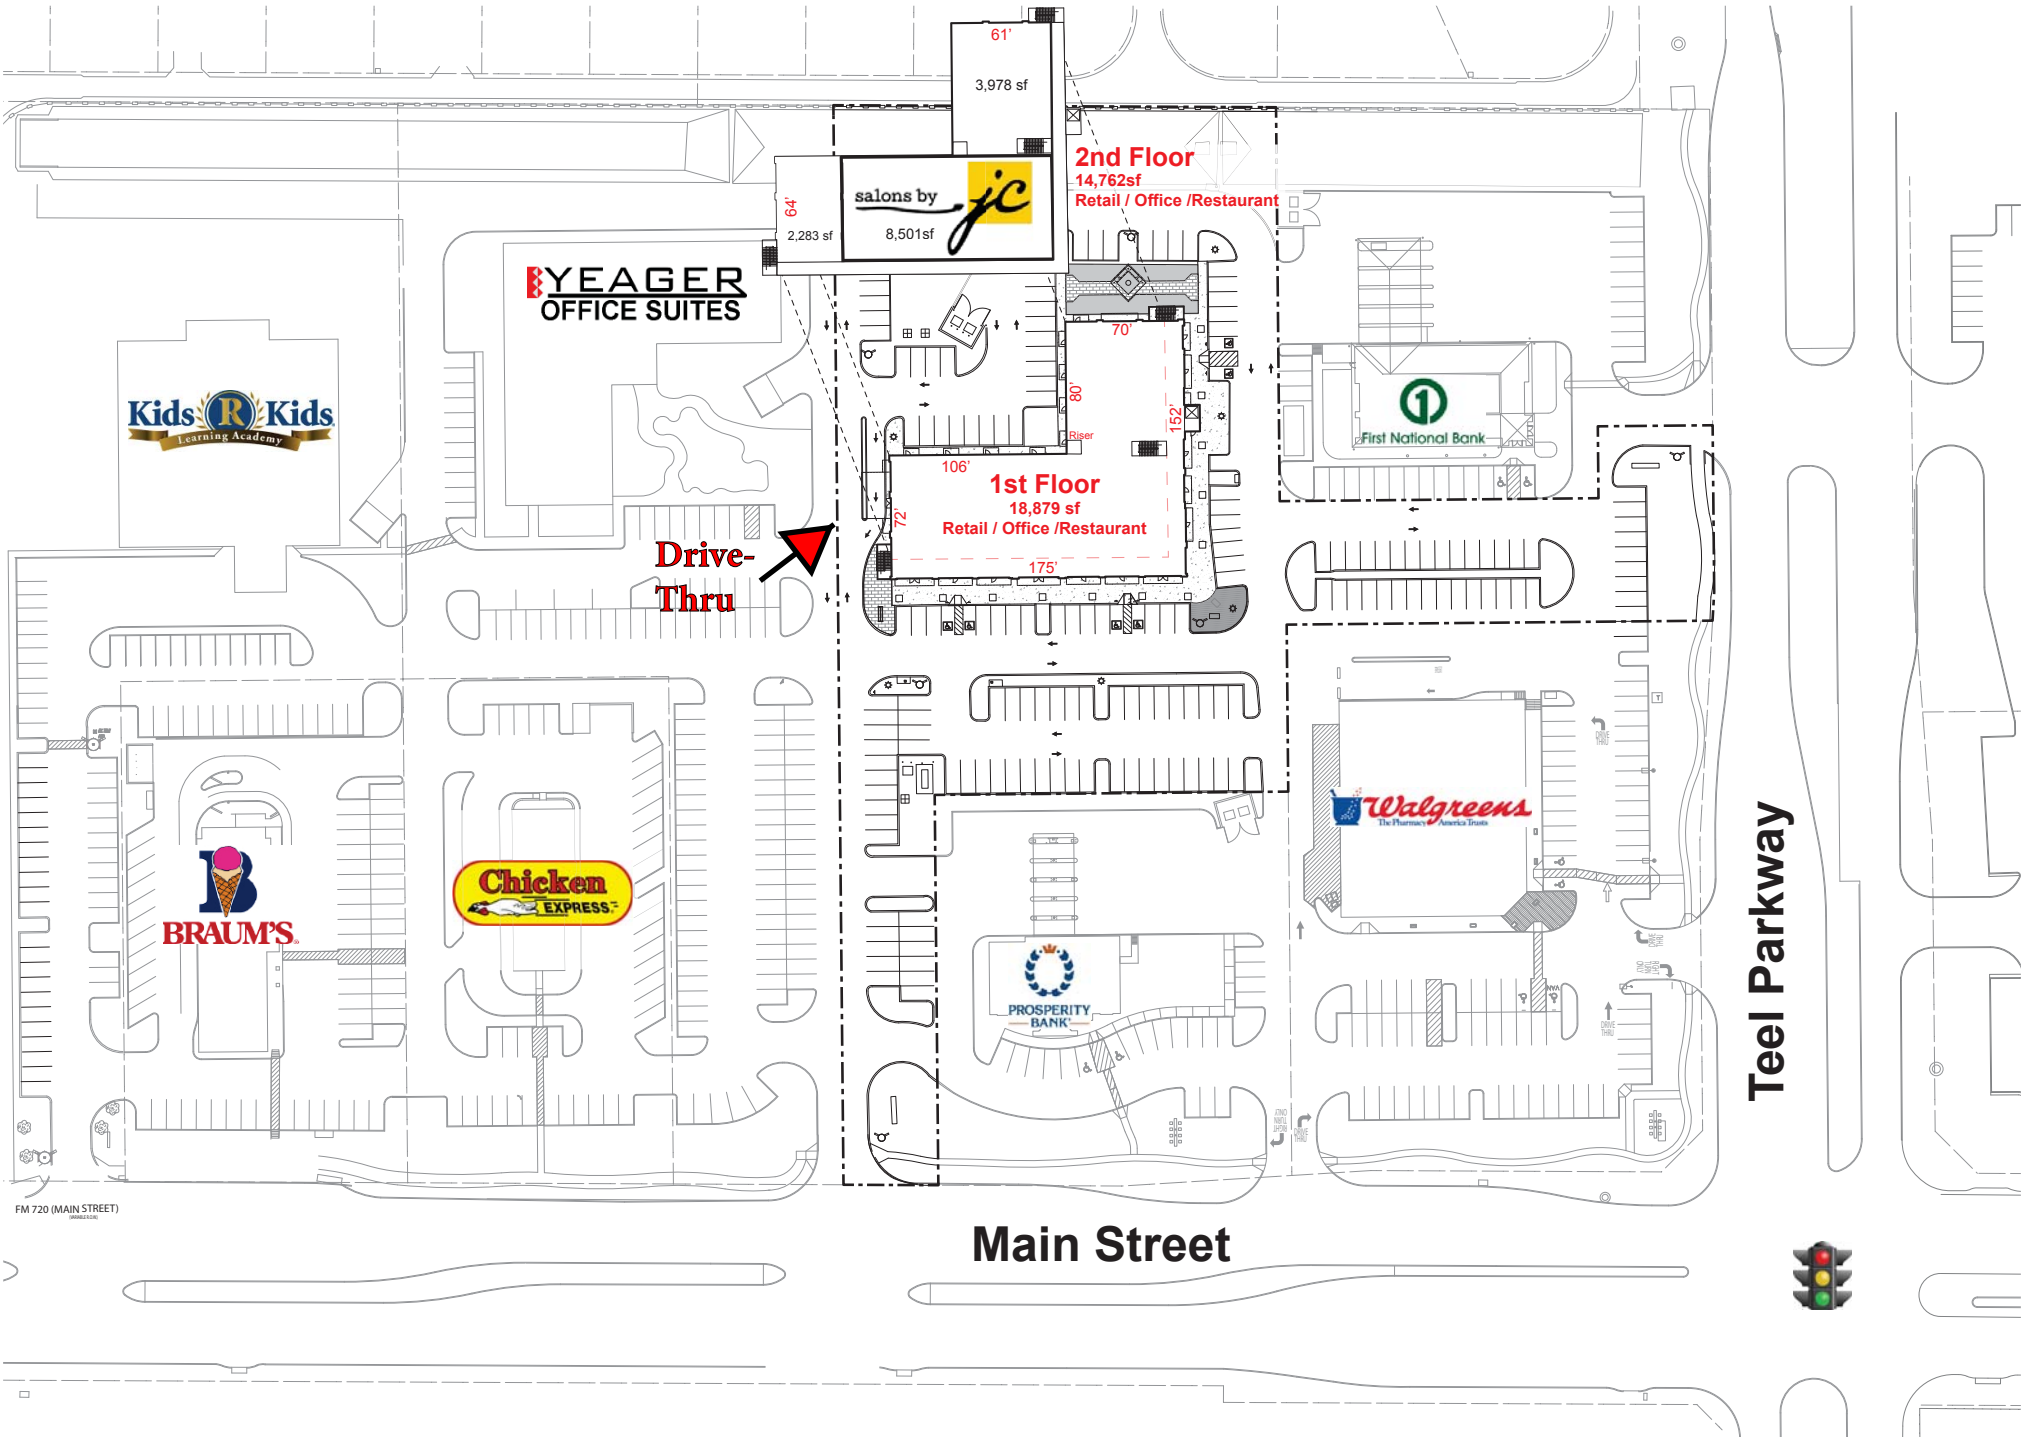

FM 720 (MAIN STREET)

	Parking	Req'd	Prv'd	Ratio / sf
Restaurant	10,000 sf	50	50	1spc / 200sf
Office	1,727 sf	5	5	1spc / 350sf
Retail	21,914 sf	110	116	1spc / 200sf
Total	33,641 sf	155	171	


**YEAGER
OFFICE SUITES**

Drive-Thru

64'
2,283 sf
salons by *jc*
8,501sf

61'
3,978 sf

2nd Floor
14,762sf
Retail / Office / Restaurant

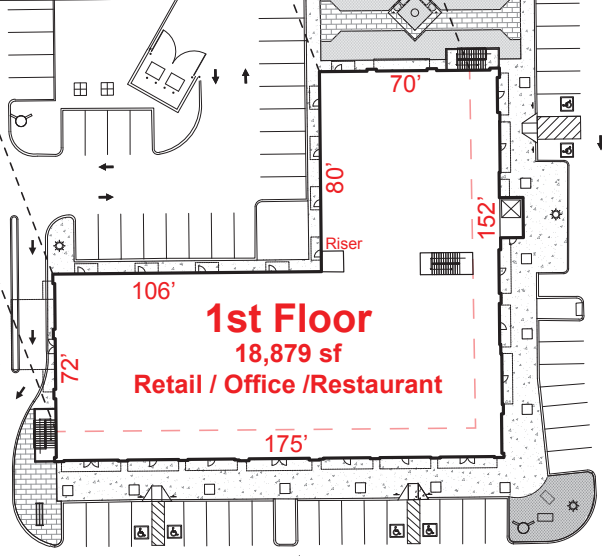

1
First National Bank

TEEL CROSSING SHOPPING CENTER PHASE III NWC MAIN ST & TEEL PKWY, FRISO, TX



SOUTH ELEVATION FACING MAIN STREET





EAST ELEVATION FACING TEEL PKWY

FACING MAIN STREET





KEY PLAN

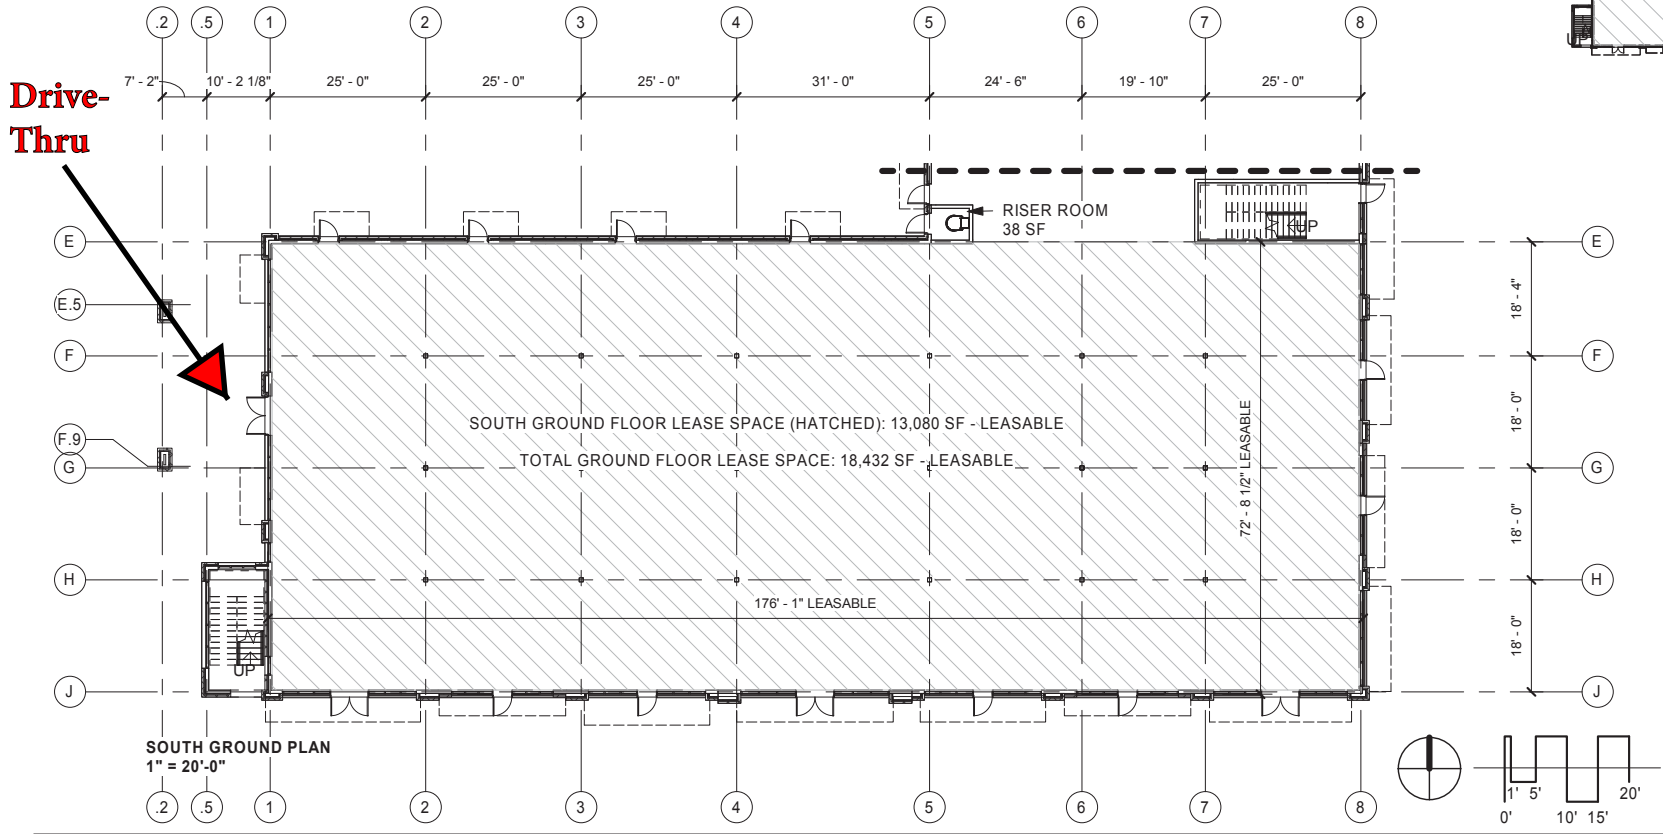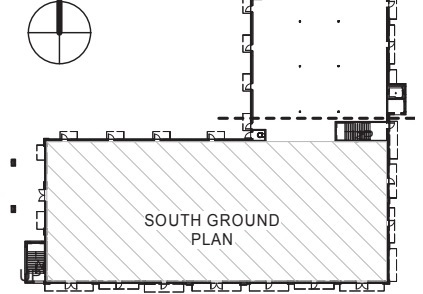

FACING TEEL PKWY




EAST ELEVATION
1" = 20'-0"

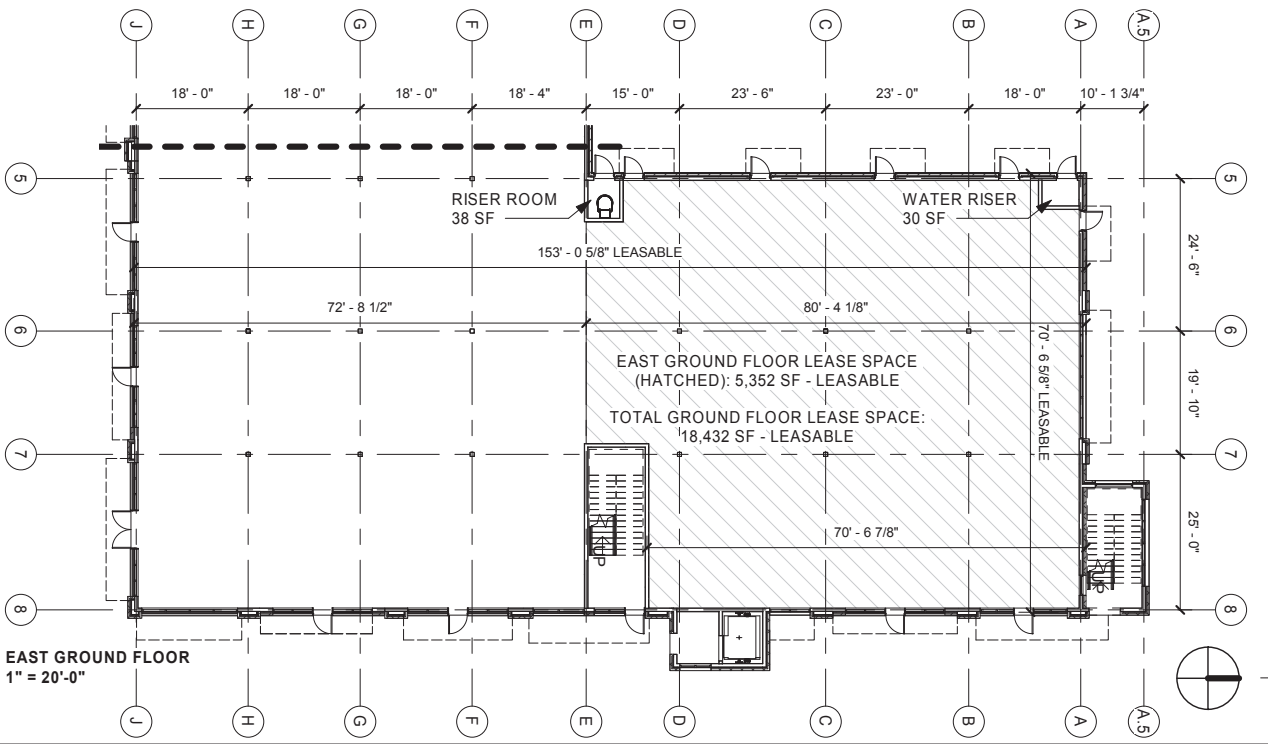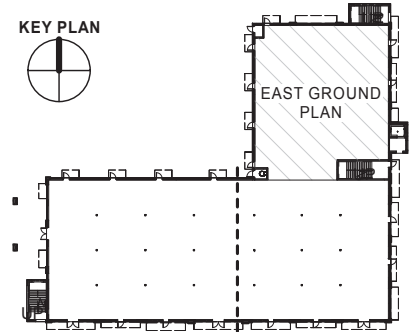

EAST GROUND FLOOR
1" = 20'-0"

FACING MAIN STREET


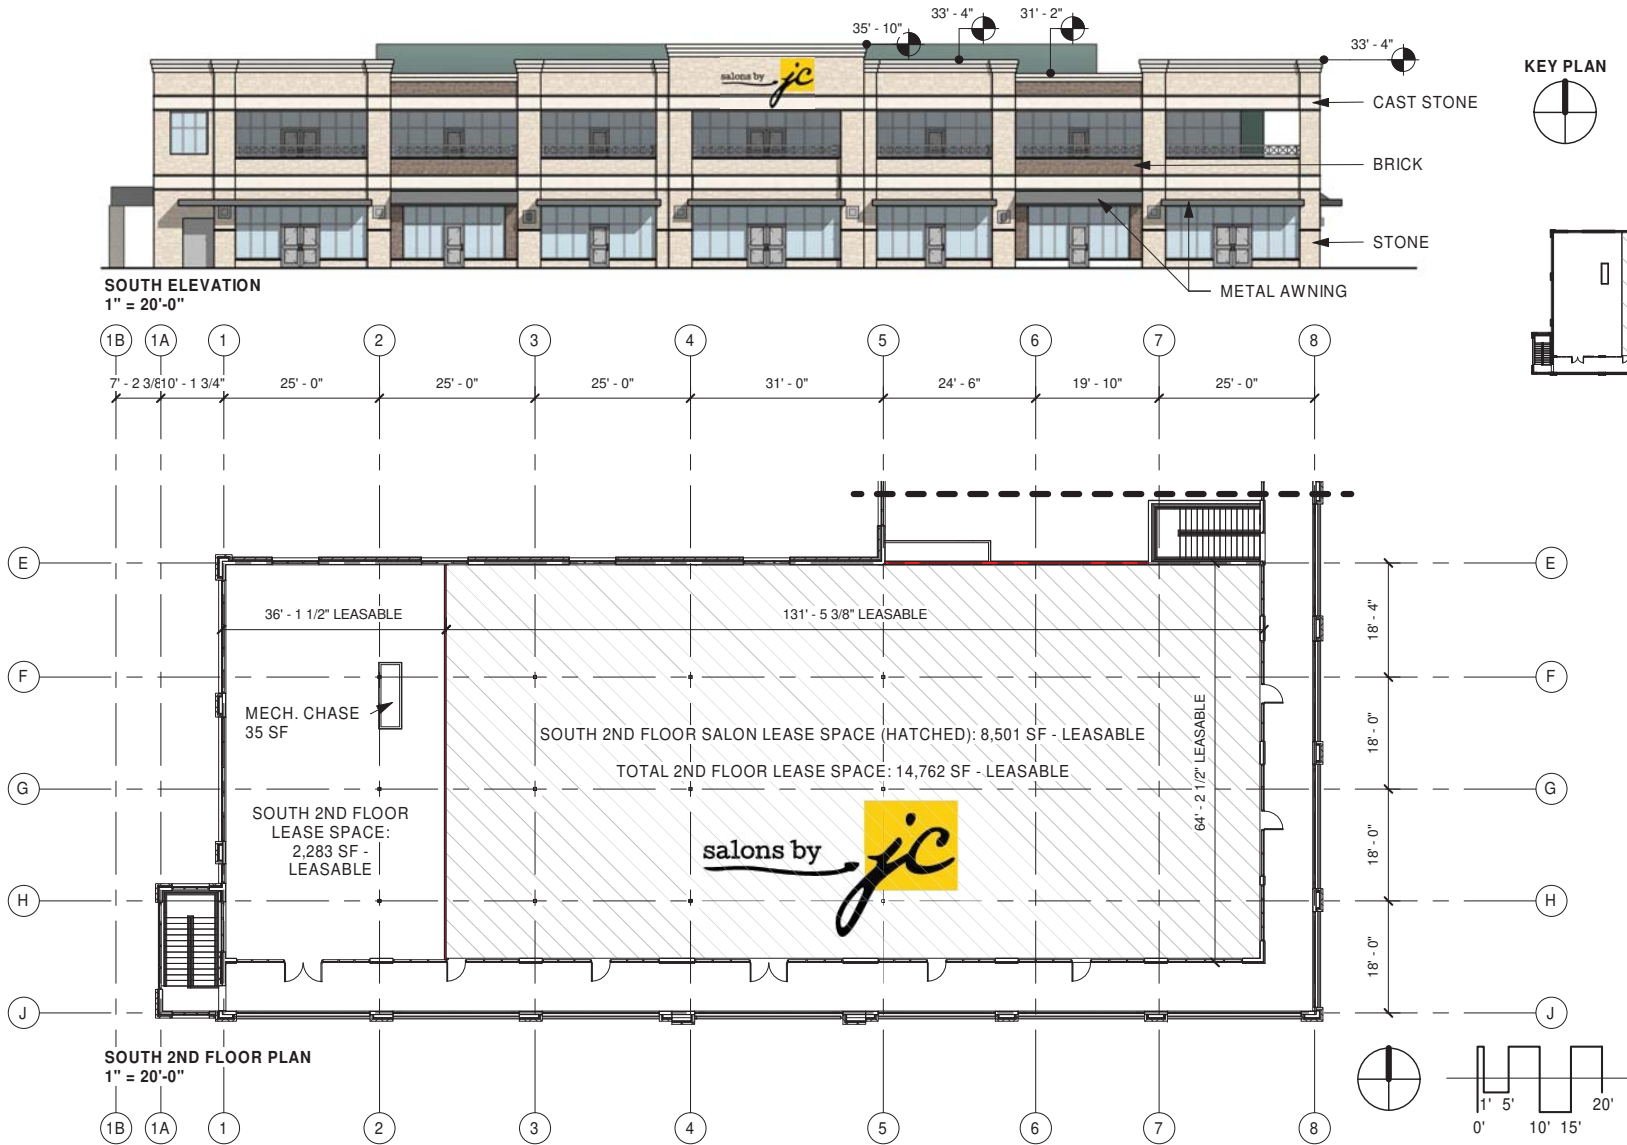


FACING TEEL PKWY




EAST ELEVATION
1" = 20'-0"

KEY PLAN

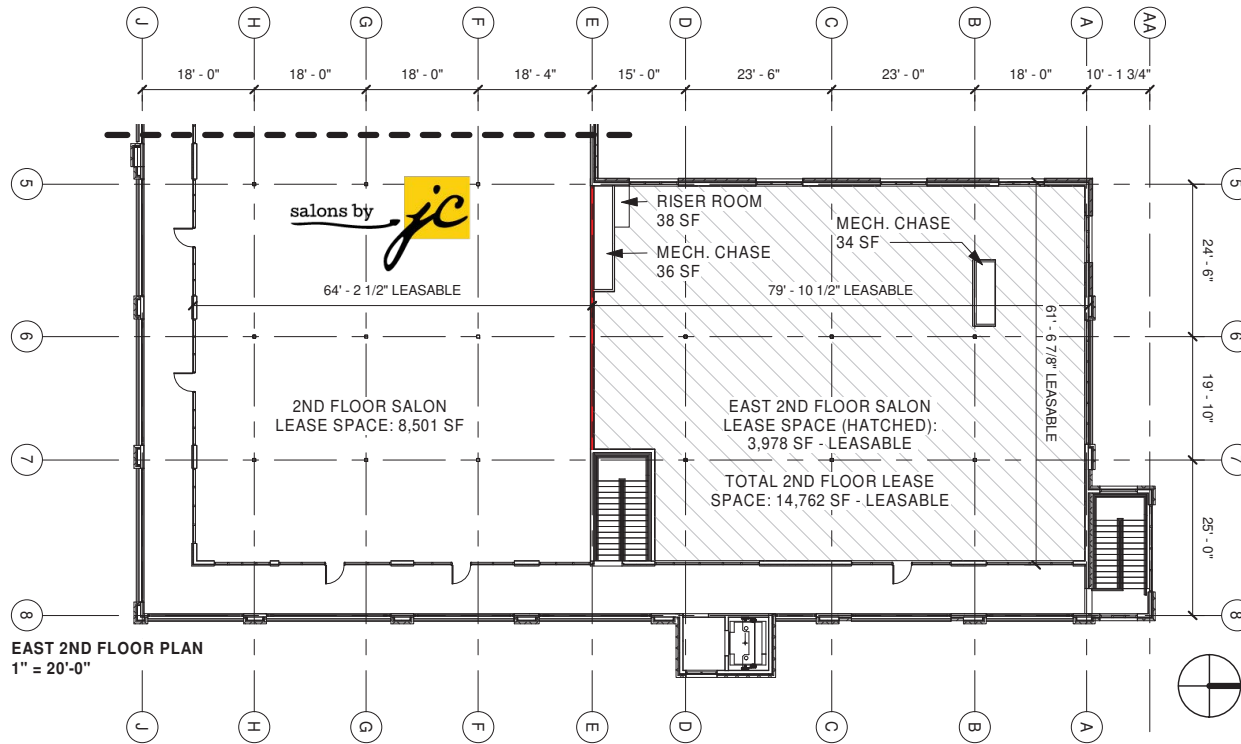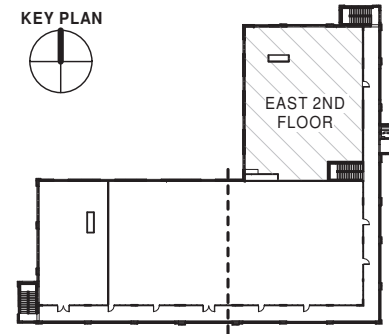

EAST 2ND FLOOR PLAN
1" = 20'-0"

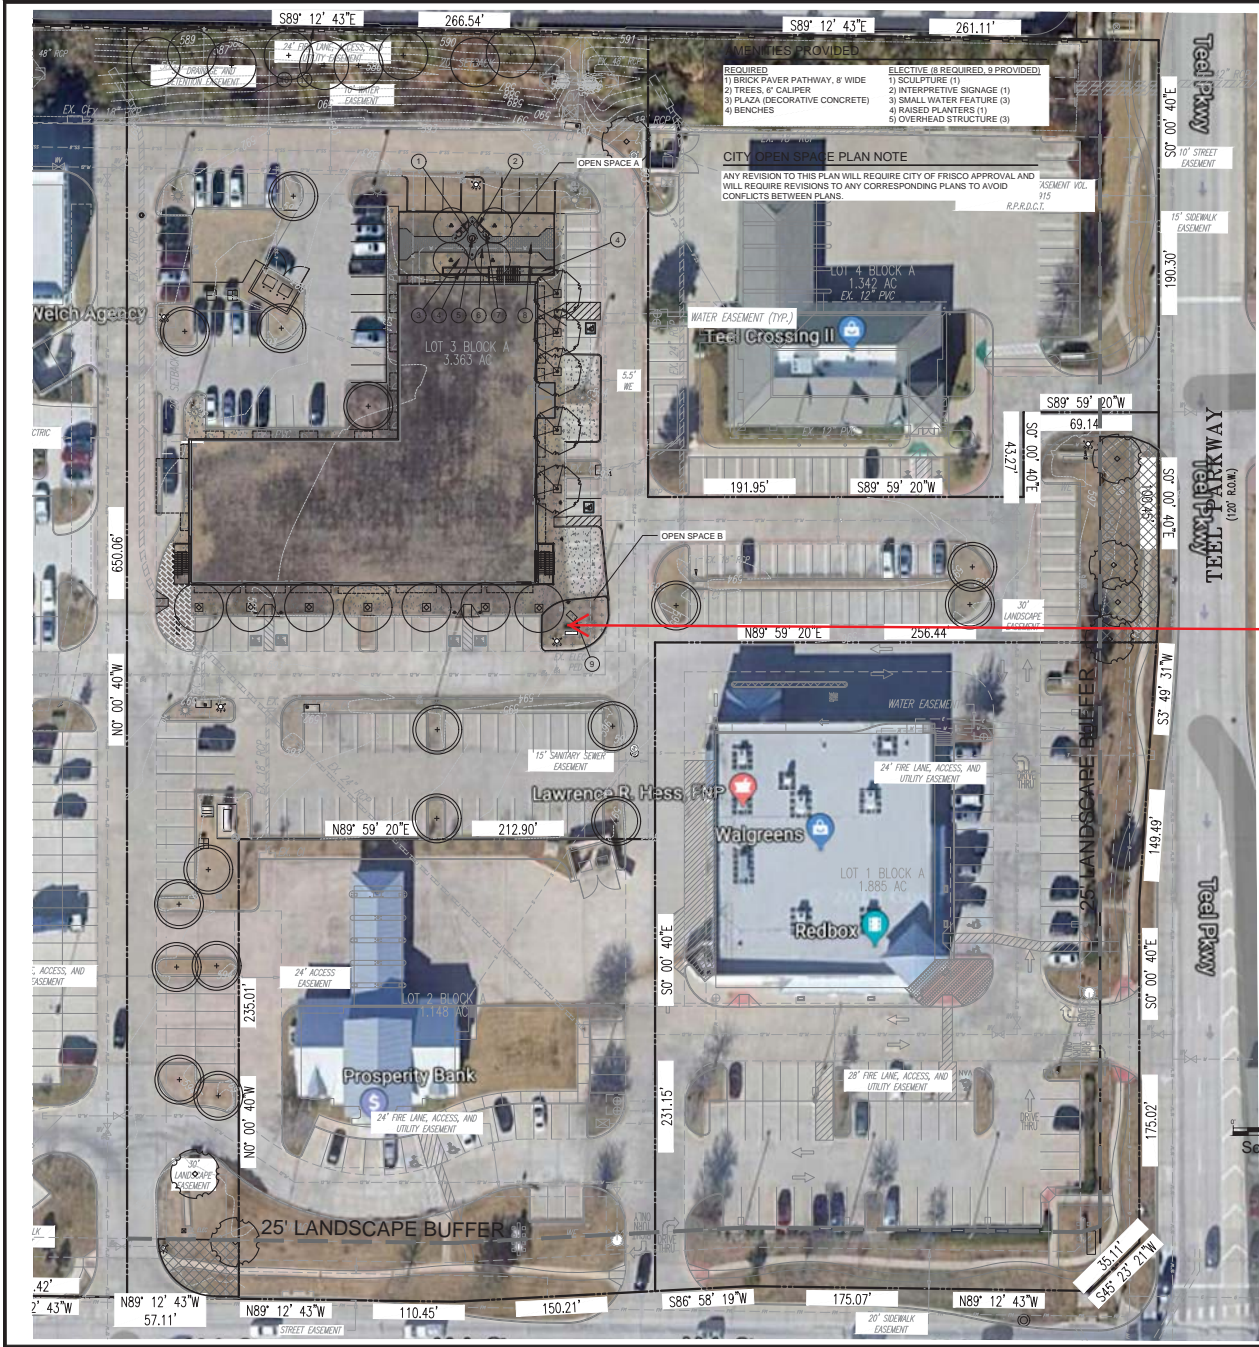

- REQUIREMENTS PROVIDED**
- 1) BRICK PAVEMENT PATHWAY, 8' WIDE
 - 2) TREES, 6" CALIPER
 - 3) PLAZA (DECORATIVE CONCRETE)
 - 4) BENCHES
- ELECTIVE (IS REQUIRED, IS PROVIDED)**
- 1) SCULPTURE (1)
 - 2) INTERPRETIVE SIGNAGE (1)
 - 3) SMALL WATER FEATURE (3)
 - 4) RAISED PLANTERS (1)
 - 5) OVERHEAD STRUCTURE (3)

CITY OPEN SPACE PLAN NOTE

ANY REVISION TO THIS PLAN WILL REQUIRE CITY OF FRISCO APPROVAL AND WILL REQUIRE REVISIONS TO ANY CORRESPONDING PLANS TO AVOID CONFLICTS BETWEEN PLANS.

- AMENITY LEGEND**
- 1 DECORATIVE CONCRETE PLAZA, ACID ETCH FINISH.
 - 2 BENCH, MODEL "BENCH 93", COLOR "ALMOND", AS MADE BY DU MOR, (800) 598-4018.
 - 3 PROPOSED 6" CALIPER TREES.
 - 4 RAISED PLANTERS. SEE DETAIL D, SHEET OS-2.
 - 5 FOUNTAIN - "SHINNESS" PLANTER (MODEL QR-SH-3618P, COLOR TO MATCH BUILDING, ACID ETCH FINISH, 1" HOLE DRILLED IN BOTTOM), AS MADE BY QUICKCRETE, (866) 703-3434. DECORATIVE GRAVEL AROUND FOUNTAIN SHALL BE 3/4" RIVER ROCK, GREY COLOR, ANY APPROVED. SEE DETAIL C, SHEET OS-2.
 - 6 OVERHEAD STRUCTURE. SEE DETAILS ON SHEETS OS-2 AND OS-3.
 - 7 PLANTER, "ASIAN PLANTER" GFRC POT, MODEL FGGGG-24, "URBAN SLATE" COLOR, AS MADE BY ARCHITECTURAL POTTERY, MIDWAY CITY, CA, (714) 895-3359.
 - 8 PAVER WALKWAY, 8' WIDE, AS MADE BY PAVESTONE, (866) 409-7971. PAVER PATTERN SHALL BE HERRINGBONE. SEE DETAIL A, SHEET OS-2.
 - 9 GAUCHO SCULPTURE WITH INTERPRETIVE SIGNAGE, PROVIDED BY OWNER. SEE DETAIL B, SHEET OS-2.
 - 10 EXISTING TREES AND SHRUBS TO REMAIN IN PLACE.
 - 11 EXISTING 6" BRICK FENCE


NOTE: ALL MATERIALS ARE "OR EQUAL".

LEGEND

TOTAL LOT AREA: 146,482 SF (3.36 ACRES)

	REQUIRED	PROVIDED
OPEN SPACE A	14,849 SF	3,407 SF
OPEN SPACE B		2,622 SF
LANDSCAPE BUFFER (25')		785 SF

PAVERS

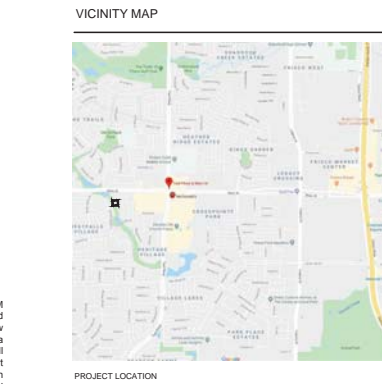

"The Gauchito" by Bennie Duran, Santa Fe, NM
 This metal sculpture was made by hand completely in metal by famous Santa Fe, New Mexican artist Bennie Duran. It depicts a Mexican Gauchito in an extreme moment of full action breaking in horse. Gauchito Duran's art stands apart for its intricate detail, even down to the facial expressions of the Gauchito and the horse he's riding.



ACTION	
APPROVED	DENIED
STAFF _____ DATE _____ INIT. _____	
PLZ _____ DATE _____ INIT. _____	
NEIGHBORHOOD # _____	

SEE THE STAFF APPROVAL LETTER OR PLZ RESULT MEMO FOR ANY CONDITIONS ASSOCIATED WITH THE APPROVAL OF THE PROJECT.

DYNAMIC ENGINEERING
 LAND DEVELOPMENT CONSULTING • PERMITTING • GEOTECHNICAL • ENVIRONMENTAL • SURVEY • PLANNING & ZONING

15445 Dallas Parkway, Ste 400 Addison, TX 75001 (800) 460-6630

TITLE: OPEN SPACE PLAN

PROJECT: TEEL CROSSING SHOPPING CENTER II
 BLOCK A, LOT 4, TEEL CROSSING SHOPPING CENTER II
 CORNER OF MAIN STREET & TEEL PARKWAY
 CITY OF FRISCO, DENTON COUNTY, TEXAS
 3-563 AC, GRAB & BARRON SURVEY, ABSTRACT NO. 229

JOB No: 3204-99-001 DATE: 01/27/2020

DRAWN BY: BDC SCALE: 1/4" = 1'

DESIGNED BY: KAV SHEET No: OS-1a

CHECKED BY: KAV

DATE: 1/29/2020

PROJECT YOURSELF

FOR ONE YEAR FROM DATE OF ISSUANCE OF THIS PLAN



Welch Agency

OPEN SPACE B

OPEN SPACE A

OPEN SPACE D


OPEN SPACE C

Drive-Thru



GAUCHO STATUE

ZONING: SF-7 (SINGLE-FAMILY RESIDENTIAL)

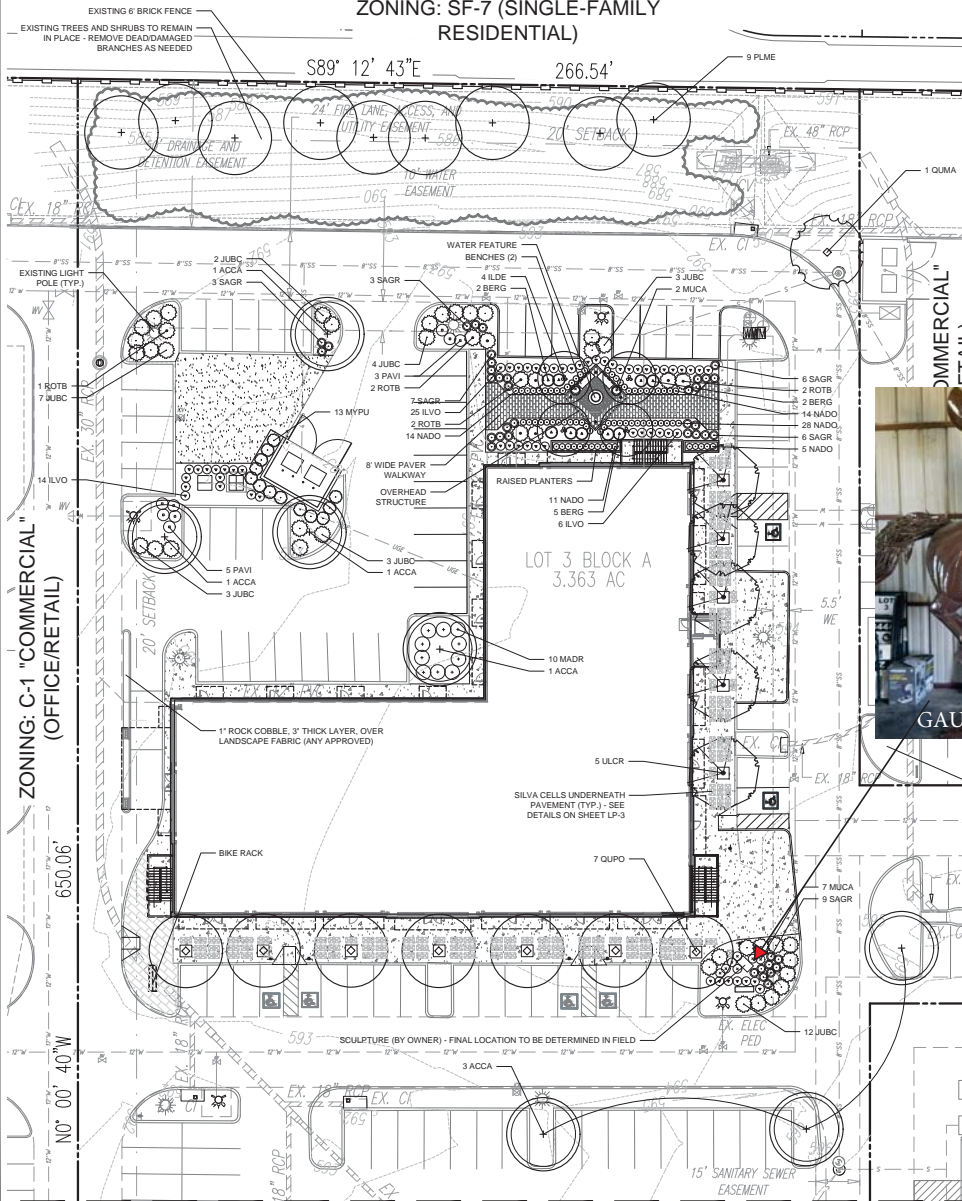

ZONING: C-1 "COMMERCIAL" (OFFICE/RETAIL)

650.06'

MATCHLINE - SEE SHEET LP-2



GAUCHO STATUE


PLANTING LEGEND

SYMBOL	BOTANIC NAME	COMMON NAME	SIZE	SPACING	QUANTITY	% OF TOTAL	REMARKS/DETAILS
TREES							
ACCA	Acer saccharum 'Caddo'	Caddo Maple	3" cal, 10'-12" h	Per plan	17	34.7%	Parking lot tree
ILDE	Ilex decidua	Possumhaw Holly	3" cal, total 6'-10"	Per plan	4	8.2%	Open space tree
PLME	Platanus mexicana	Mexican Sycamore	3" cal, 10'-12" h	Per plan	9	18.4%	Drainage easement tree
QUIMA	Quercus macrocarpa	Burr Oak	3" cal, 10'-12" h	Per plan	7	14.3%	Parkway tree
QUPO	Quercus polymorpha	Mexican White Oak	3" cal, 10'-12" h	Per plan	7	14.3%	Facade tree
ULCR	Ulmus crassifolia	Cedar Elm	3" cal, 10'-12" h	Per plan	5	10.2%	Facade tree
SHRUBS							
BERG	Berberis japonica 'Rose Glow'	Rose Glow Barberry	5 gallon	4' o.c.	6	N/A	
ILVO	Ilex vomitoria 'Nana'	Dwarf Yaupon Holly	5 gallon	3' o.c.	58	N/A	
JUBC	Juniperus horizontalis 'Blue Chip'	Blue Chip Juniper	5 gallon	5' o.c.	46	N/A	
MADR	Malvastrum drummondii	Turk's Cap	5 gallon	5' o.c.	10	N/A	
MYPU	Myrica pusilla	Dwarf Waxmyrtle	5 gallon	4' o.c.	39	N/A	3' o.c. along streetscape
NADO	Nandina domestica 'Harbor Dwarf'	Harbor Dwarf Heavenly Bamboo	3 gallon	2' o.c.	72	N/A	
ROTB	Rosa rugosa 'Blaze of Glory'	Tuscan Blue Rosemary	5 gallon	4' o.c.	9	N/A	
PERENNIALS AND ORNAMENTAL GRASSES							
MUCA	Muhlenbergia capillaris	Gulf Muhly	3 gallon	30" o.c.	9	N/A	
PAVI	Panicum virgatum 'Prairie Sky'	Prairie Sky Switch Grass	1 gallon	30" o.c.	8	N/A	
SAGR	Salvia greggii 'Salmon'	Salmon Autumn Sage	3 gallon	30" o.c.	44	N/A	
TURF							
	Cynodon dactylon	Common Bermuda Grass	Sod	---	---		

NOTE: ALL TREES SHALL BE CONTAINER-GROWN, CONTAINER SIZE AS APPROPRIATE FOR THE CALIPER SPECIFIED. SEE SPECIFICATIONS FOR PROPER ROOT QUALITY.

AMENITIES PROVIDED

- REQUIRED (8 REQUIRED, 9 PROVIDED)
- 1) BRICK PAVER PATHWAY, 8' WIDE
 - 2) TREES, 6" CALIPER
 - 3) PLAZA (DECORATIVE CONCRETE)
 - 4) BENCHES
 - 5) OVERHEAD STRUCTURE (3)
- ELECTIVE (8 REQUIRED, 9 PROVIDED)
- 1) SCULPTURE (1)
 - 2) INTERPRETIVE SIGNAGE (1)
 - 3) SMALL WATER FEATURE (3)
 - 4) RAISED PLANTERS (1)
 - 5) OVERHEAD STRUCTURE (3)

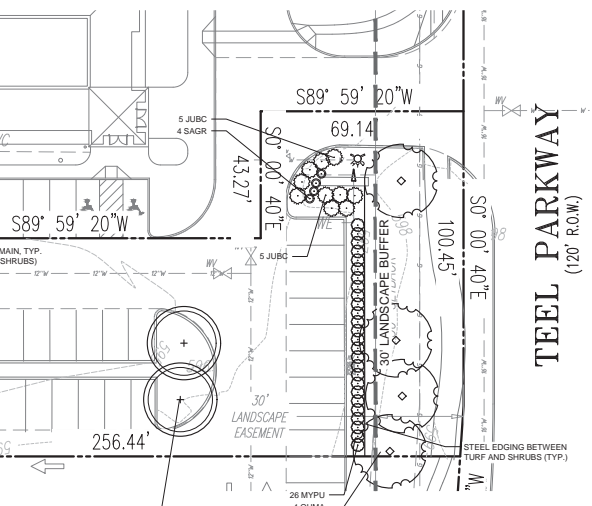


ZONING ACROSS TEEL: C-1 "COMMERCIAL" (OFFICE/RETAIL)

TEEL PARKWAY (120' ROW)

ACTION		
STAFF	APPROVED	DENIED
DATE	DATE	DATE
INIT.	INIT.	INIT.

NEIGHBORHOOD # _____

SEE THE STAFF APPROVAL LETTER OR PAZ REPLY MEMO FOR ANY CONDITIONS ASSOCIATED WITH THE APPROVAL OF THE PROJECT.

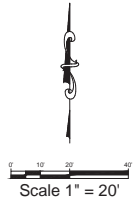

DYNAMIC ENGINEERING
LAND DEVELOPMENT ENGINEERING • PERMITTING • GEOTECHNICAL • ENVIRONMENTAL • SURVEY • PLANNING & ZONING

15000 North Central Expressway, Suite 100, Dallas, TX 75244
 972.441.1111 • www.dynamiceng.com

TITLE: PLANTING/LIVING SCREEN PLAN

PROJECT: TEEL CROSSING SHOPPING CENTER II
 VCM DEVELOPMENT GROUP
 BLOCK # 3, LOT 3, TEEL CROSSING SHOPPING CENTER II
 NW CORNER OF MAIN STREET & TEEL PARKWAY
 CITY OF PRISDO, DENON COUNTY, TEXAS
 3.363 AC. GRAB & BARREN SURVEY, ABSTRACT NO. 229

DRN No: 3204-99-001 **DATE:** 01/27/2020

DRAWN BY: BDC **SCALE:** 1/4" = 1'-0"

DESIGNED BY: KAV **SHEET No:** IV

CHECKED BY: KAV **SHEET No:** LP-1

DATE: 1/29/2020

PROTECT YOURSELF
 ALL WORK SHALL BE DONE IN ACCORDANCE WITH THE LATEST EDITIONS OF THE TEXAS PROFESSIONAL ENGINEERING AND ARCHITECTURE ACTS AND RULES.



H LIFE-SIZE GAUCHO STATUE
SCALE: NTS

Descriptive Signage:


"The Gaicho" by Bennie Duran, Santa Fe, NM

This metal sculpture was made by hand completely in metal by famous Santa Fe, New Mexican artist Bennie Duran. It depicts a Mexican Gaicho in an extreme moment of full action breaking in a horse. Gauchos were the nomadic and colourful horseman and cowhand of the Argentine and Uruguayan Pampas (grasslands), who flourished from the mid-18th to the mid-19th century and has remained a folk hero similar to the cowboy in western North America. Duran's art stands apart for its intricate detail, even down to the facial expressions of the Gaicho and the horse he's riding.




ACTION	
APPROVED	DENIED
STAFF	DATE
DATE	INIT.
PLZ	DATE
DATE	INIT.
NEIGHBORHOOD #	
SEE THE STAFF APPROVAL LETTER OR PLZ RESULT MEMO FOR ANY CONDITIONS ASSOCIATED WITH THE APPROVAL OF THE PROJECT.	

LAND DEVELOPMENT CONSULTING • PERMITTING • GEOTECHNICAL • ENVIRONMENTAL • SURVEY • PLANNING & ZONING	
TITLE: GAUCHO STATUE PHOTOS	
PROJECT: TEEL CROSSING SHOPPING CENTER II	
SPOD-0001: BLOCK A, LOT 3, TEEL CROSSING SHOPPING CENTER II	
CITY OF PRISDO, DENON COUNTY, TEXAS	
3-363 AC. COAL & MARL SURVEY, ABSTRACT NO. 229	
	JOB No: 3204-99-001 DATE: 01/27/2020 DRAWN BY: BDC SCALE: 1/4" = 1'-0" DESIGNED BY: KAV SHEET No: IV CHECKED BY: KAV SHEET No: 05-4 OF 2 Rev. # 0

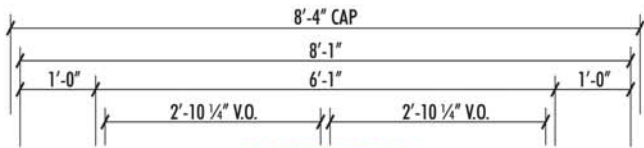

MAIN ST SIGN

Teel Crossing Phase III Sign

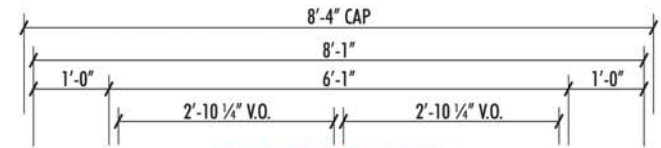

TEEL PKWY SIGN



TEEL CROSSING



TEEL CROSSING

.125 ALUMINUM F.C.O.
PAINTED BLACK w/
APPLIED WHITE VINYL
& STUD MOUNTED

COBB MIDDLE SCHOOL

Bandolier Ln
**TEEL CROSSING PHASE III
TO BE BUILT**

**TEEL CROSSING PHASE I
COMPLETED 2016**

**TEEL CROSSING
PHASE II
COMPLETED
2019**

TEEL PKWY



MAIN STREET

Firestone

DUNKIN' DONUTS

**TEEL VILLAGE
95% LEASED**

McDonald's

STARBUCKS

**MAIN STREET
VILLAGE
93% LEASED**

Kroger


the Y

Sparks Dr

Davis Dr

son Dr

Teel Pkwy

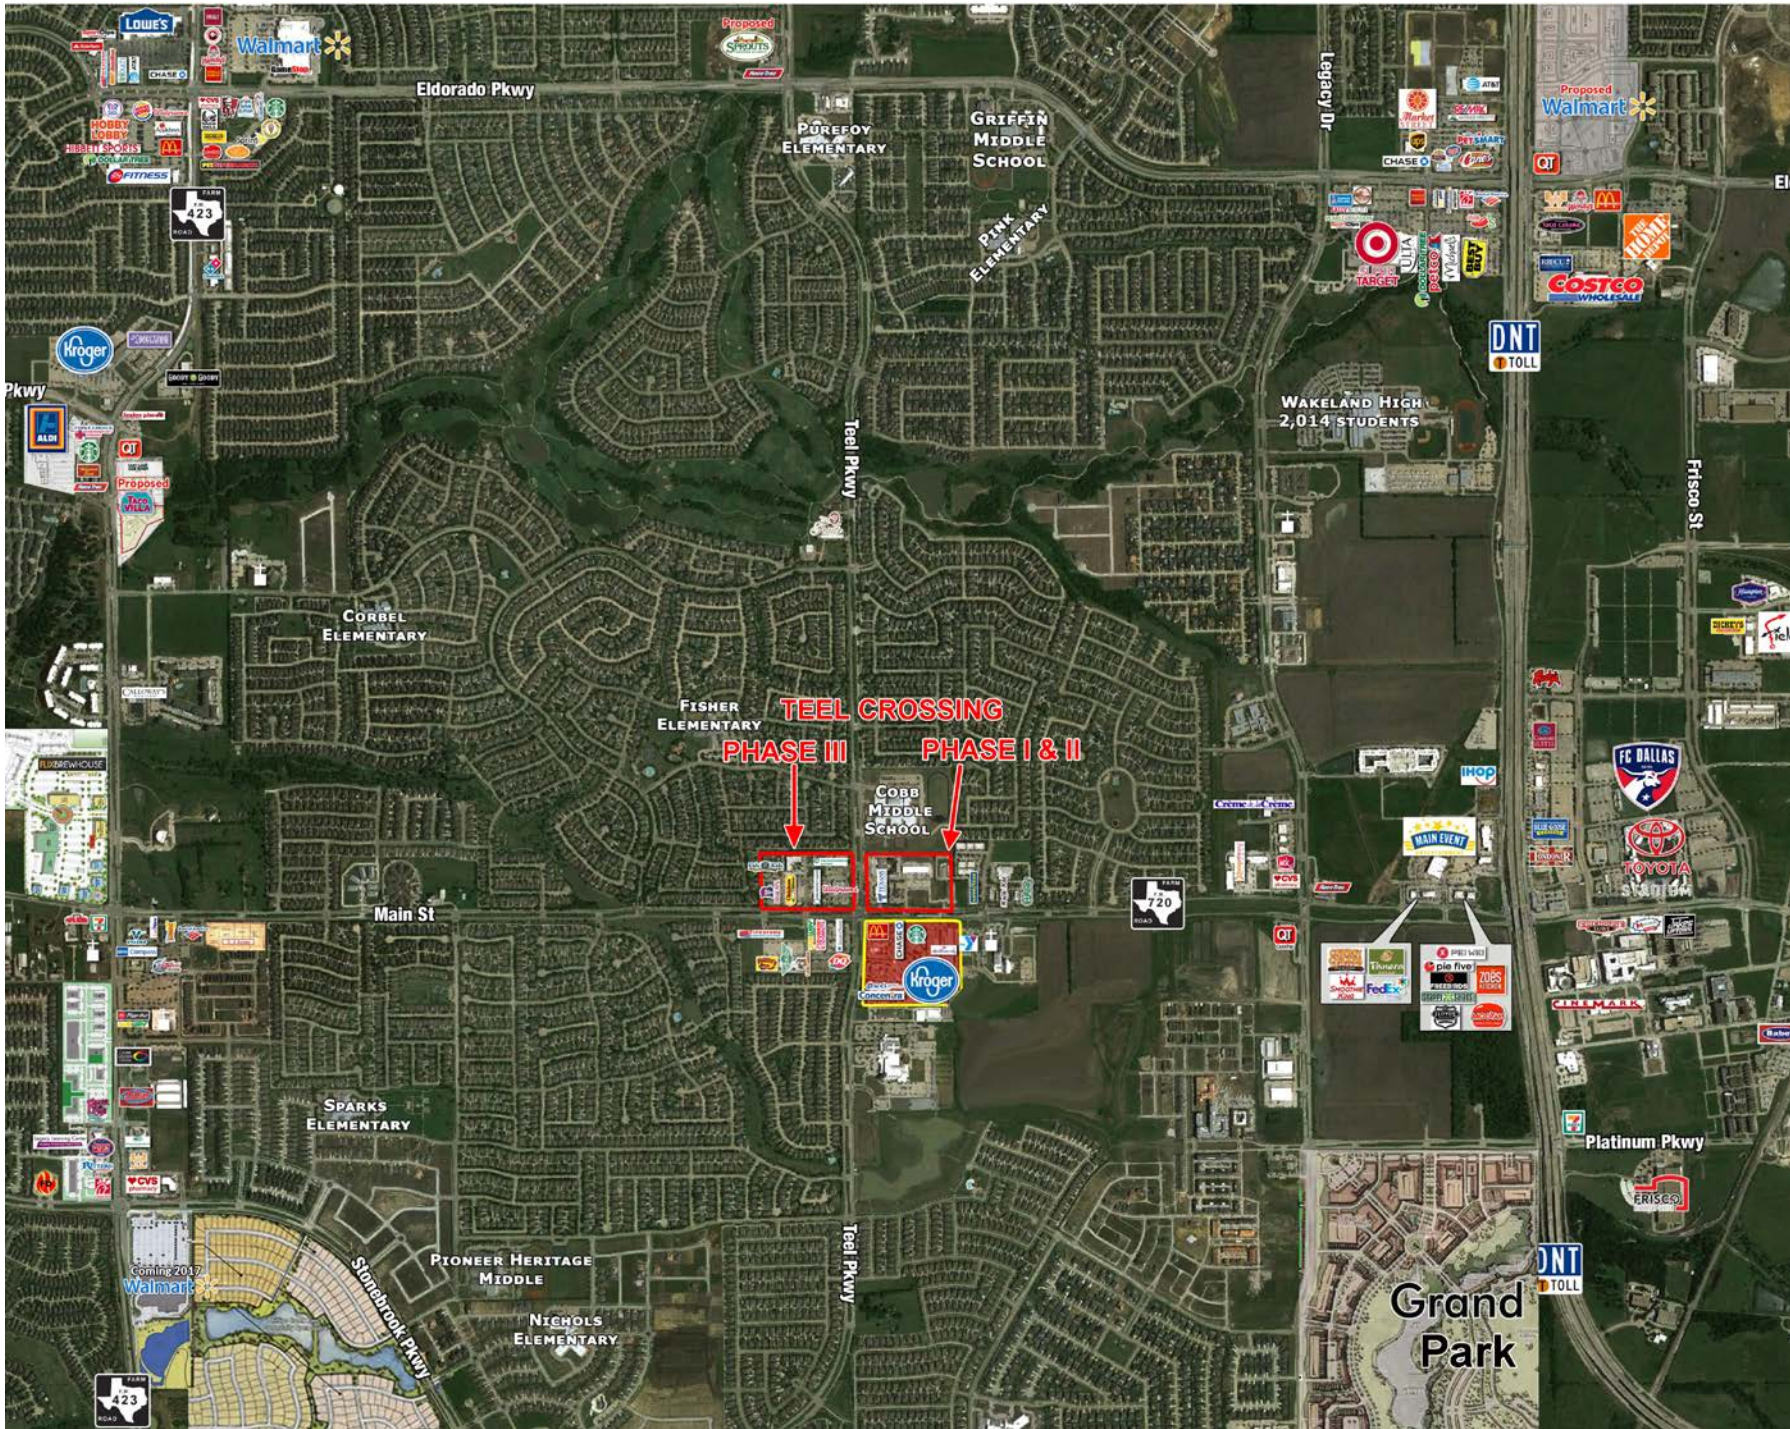

**FISHER
ELEMENTARY**



TEEL CROSSING

PHASE III

PHASE I & II



**COBB
MIDDLE
SCHOOL**

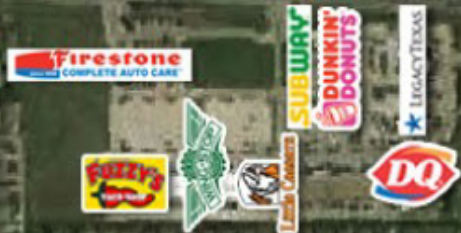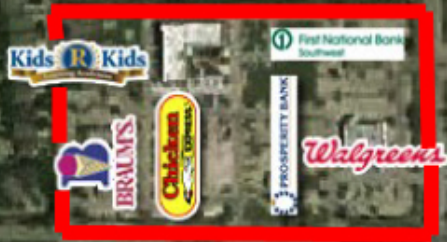



Demographic and Income Comparison Profile

3288 Main St, Frisco, Texas, 75033
Rings: 1, 2, 3 mile radii

Prepared by Esri
Latitude: 33.15325
Longitude: -96.86177

	1 mile	2 miles	3 miles
Census 2010 Summary			
Population	10,360	25,973	65,152
Households	3,149	7,827	20,749
Families	2,824	6,961	17,261
Average Household Size	3.28	3.30	3.13
Owner Occupied Housing Units	2,939	7,196	17,367
Renter Occupied Housing Units	210	631	3,382
Median Age	34.0	33.4	33.1
2019 Summary			
Population	15,997	47,025	107,915
Households	4,727	14,097	33,982
Families	4,228	12,307	27,741
Average Household Size	3.38	3.32	3.17
Owner Occupied Housing Units	3,834	11,339	26,528
Renter Occupied Housing Units	892	2,757	7,454
Median Age	34.2	33.6	33.7
Median Household Income	\$157,695	\$152,790	\$128,567
Average Household Income	\$185,446	\$181,282	\$155,945
2024 Summary			
Population	18,433	57,016	129,312
Households	5,413	17,396	40,945
Families	4,831	14,839	32,935
Average Household Size	3.40	3.27	3.15
Owner Occupied Housing Units	4,068	12,927	30,545
Renter Occupied Housing Units	1,345	4,469	10,400
Median Age	33.4	33.1	33.1
Median Household Income	\$166,428	\$159,713	\$139,469
Average Household Income	\$203,059	\$195,581	\$170,483
Trends: 2019-2024 Annual Rate			
Population	2.88%	3.93%	3.68%
Households	2.75%	4.30%	3.80%
Families	2.70%	3.81%	3.49%
Owner Households	1.19%	2.66%	2.86%
Median Household Income	1.08%	0.89%	1.64%

Source: U.S. Census Bureau, Census 2010 Summary File 1. Esri forecasts for 2019 and 2024.



Demographic and Income Comparison Profile

3288 Main St, Frisco, Texas, 75033
Rings: 1, 2, 3 mile radii

Prepared by Esri
Latitude: 33.15325
Longitude: -96.86177

2019 Households by Income	1 mile		2 miles		3 miles	
	Number	Percent	Number	Percent	Number	Percent
<\$15,000	52	1.1%	120	0.9%	641	1.9%
\$15,000 - \$24,999	53	1.1%	169	1.2%	835	2.5%
\$25,000 - \$34,999	57	1.2%	333	2.4%	1,232	3.6%
\$35,000 - \$49,999	228	4.8%	538	3.8%	2,009	5.9%
\$50,000 - \$74,999	255	5.4%	866	6.1%	2,952	8.7%
\$75,000 - \$99,999	300	6.3%	1,247	8.8%	3,766	11.1%
\$100,000 - \$149,999	1,207	25.5%	3,561	25.3%	8,263	24.3%
\$150,000 - \$199,999	1,004	21.2%	2,709	19.2%	6,327	18.6%
\$200,000+	1,572	33.3%	4,553	32.3%	7,956	23.4%
Median Household Income	\$157,695		\$152,790		\$128,567	
Average Household Income	\$185,446		\$181,282		\$155,945	
Per Capita Income	\$55,476		\$54,284		\$49,096	

2024 Households by Income	1 mile		2 miles		3 miles	
	Number	Percent	Number	Percent	Number	Percent
<\$15,000	54	1.0%	167	1.0%	688	1.7%
\$15,000 - \$24,999	53	1.0%	204	1.2%	830	2.0%
\$25,000 - \$34,999	56	1.0%	349	2.0%	1,233	3.0%
\$35,000 - \$49,999	213	3.9%	607	3.5%	2,082	5.1%
\$50,000 - \$74,999	249	4.6%	998	5.7%	3,291	8.0%
\$75,000 - \$99,999	282	5.2%	1,325	7.6%	4,019	9.8%
\$100,000 - \$149,999	1,298	24.0%	4,134	23.8%	9,803	23.9%
\$150,000 - \$199,999	1,203	22.2%	3,536	20.3%	8,427	20.6%
\$200,000+	2,004	37.0%	6,078	34.9%	10,572	25.8%
Median Household Income	\$166,428		\$159,713		\$139,469	
Average Household Income	\$203,059		\$195,581		\$170,483	
Per Capita Income	\$60,464		\$59,612		\$53,965	

Data Note: Income is expressed in current dollars.

Source: U.S. Census Bureau, Census 2010 Summary File 1. Esri forecasts for 2019 and 2024.



Demographic and Income Comparison Profile

3288 Main St, Frisco, Texas, 75033
 Rings: 1, 2, 3 mile radii

Prepared by Esri
 Latitude: 33.15325
 Longitude: -96.86177

2010 Population by Age	1 mile		2 miles		3 miles	
	Number	Percent	Number	Percent	Number	Percent
Age 0 - 4	1,099	10.6%	2,925	11.3%	6,864	10.5%
Age 5 - 9	1,418	13.7%	3,516	13.5%	7,744	11.9%
Age 10 - 14	1,044	10.1%	2,558	9.8%	6,024	9.2%
Age 15 - 19	522	5.0%	1,335	5.1%	3,637	5.6%
Age 20 - 24	159	1.5%	401	1.5%	1,777	2.7%
Age 25 - 34	1,094	10.6%	2,936	11.3%	8,709	13.4%
Age 35 - 44	2,672	25.8%	6,721	25.9%	15,098	23.2%
Age 45 - 54	1,364	13.2%	3,182	12.3%	7,901	12.1%
Age 55 - 64	594	5.7%	1,409	5.4%	4,132	6.3%
Age 65 - 74	273	2.6%	644	2.5%	2,242	3.4%
Age 75 - 84	79	0.8%	221	0.9%	758	1.2%
Age 85+	41	0.4%	125	0.5%	268	0.4%

2019 Population by Age	1 mile		2 miles		3 miles	
	Number	Percent	Number	Percent	Number	Percent
Age 0 - 4	1,473	9.2%	4,471	9.5%	9,786	9.1%
Age 5 - 9	1,934	12.1%	5,611	11.9%	11,570	10.7%
Age 10 - 14	1,780	11.1%	5,019	10.7%	10,667	9.9%
Age 15 - 19	993	6.2%	2,935	6.2%	7,090	6.6%
Age 20 - 24	469	2.9%	1,357	2.9%	4,178	3.9%
Age 25 - 34	1,495	9.3%	4,985	10.6%	12,643	11.7%
Age 35 - 44	3,382	21.1%	10,049	21.4%	21,115	19.6%
Age 45 - 54	2,347	14.7%	6,503	13.8%	14,943	13.8%
Age 55 - 64	1,204	7.5%	3,420	7.3%	8,479	7.9%
Age 65 - 74	660	4.1%	1,846	3.9%	5,103	4.7%
Age 75 - 84	198	1.2%	601	1.3%	1,805	1.7%
Age 85+	62	0.4%	226	0.5%	536	0.5%

2024 Population by Age	1 mile		2 miles		3 miles	
	Number	Percent	Number	Percent	Number	Percent
Age 0 - 4	1,721	9.3%	5,404	9.5%	11,829	9.1%
Age 5 - 9	2,159	11.7%	6,501	11.4%	13,422	10.4%
Age 10 - 14	1,968	10.7%	5,738	10.1%	12,258	9.5%
Age 15 - 19	1,293	7.0%	3,857	6.8%	8,904	6.9%
Age 20 - 24	550	3.0%	1,743	3.1%	4,994	3.9%
Age 25 - 34	1,920	10.4%	6,942	12.2%	17,274	13.4%
Age 35 - 44	3,700	20.1%	11,591	20.3%	24,159	18.7%
Age 45 - 54	2,630	14.3%	7,596	13.3%	17,041	13.2%
Age 55 - 64	1,345	7.3%	4,106	7.2%	9,992	7.7%
Age 65 - 74	800	4.3%	2,368	4.2%	6,186	4.8%
Age 75 - 84	279	1.5%	897	1.6%	2,591	2.0%
Age 85+	68	0.4%	273	0.5%	664	0.5%

Source: U.S. Census Bureau, Census 2010 Summary File 1. Esri forecasts for 2019 and 2024.



Demographic and Income Comparison Profile

3288 Main St, Frisco, Texas, 75033
Rings: 1, 2, 3 mile radii

Prepared by Esri
Latitude: 33.15325
Longitude: -96.86177

2010 Race and Ethnicity	1 mile		2 miles		3 miles	
	Number	Percent	Number	Percent	Number	Percent
White Alone	8,572	82.7%	21,002	80.9%	49,465	75.9%
Black Alone	559	5.4%	1,664	6.4%	5,500	8.4%
American Indian Alone	38	0.4%	94	0.4%	339	0.5%
Asian Alone	760	7.3%	2,108	8.1%	4,852	7.4%
Pacific Islander Alone	5	0.0%	7	0.0%	27	0.0%
Some Other Race Alone	126	1.2%	353	1.4%	2,963	4.5%
Two or More Races	301	2.9%	744	2.9%	2,006	3.1%
Hispanic Origin (Any Race)	846	8.2%	2,211	8.5%	9,226	14.2%


2019 Race and Ethnicity	1 mile		2 miles		3 miles	
	Number	Percent	Number	Percent	Number	Percent
White Alone	11,597	72.5%	33,442	71.1%	73,227	67.9%
Black Alone	1,157	7.2%	4,230	9.0%	11,673	10.8%
American Indian Alone	44	0.3%	138	0.3%	492	0.5%
Asian Alone	2,491	15.6%	6,766	14.4%	13,279	12.3%
Pacific Islander Alone	6	0.0%	12	0.0%	56	0.1%
Some Other Race Alone	206	1.3%	926	2.0%	5,382	5.0%
Two or More Races	496	3.1%	1,511	3.2%	3,807	3.5%
Hispanic Origin (Any Race)	1,373	8.6%	4,871	10.4%	17,162	15.9%

2024 Race and Ethnicity	1 mile		2 miles		3 miles	
	Number	Percent	Number	Percent	Number	Percent
White Alone	12,559	68.1%	38,155	66.9%	82,628	63.9%
Black Alone	1,618	8.8%	6,295	11.0%	16,557	12.8%
American Indian Alone	48	0.3%	153	0.3%	557	0.4%
Asian Alone	3,354	18.2%	9,283	16.3%	17,933	13.9%
Pacific Islander Alone	6	0.0%	13	0.0%	68	0.1%
Some Other Race Alone	254	1.4%	1,233	2.2%	6,827	5.3%
Two or More Races	594	3.2%	1,884	3.3%	4,742	3.7%
Hispanic Origin (Any Race)	1,693	9.2%	6,525	11.4%	22,082	17.1%


Source: U.S. Census Bureau, Census 2010 Summary File 1. Esri forecasts for 2019 and 2024.

1 mile


Trends 2019-2024

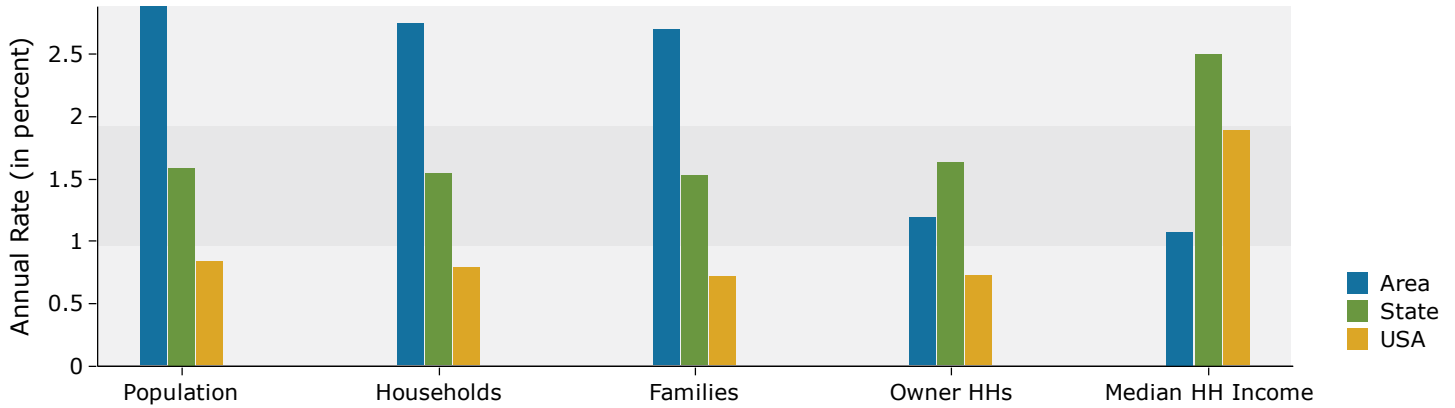


Population by Age

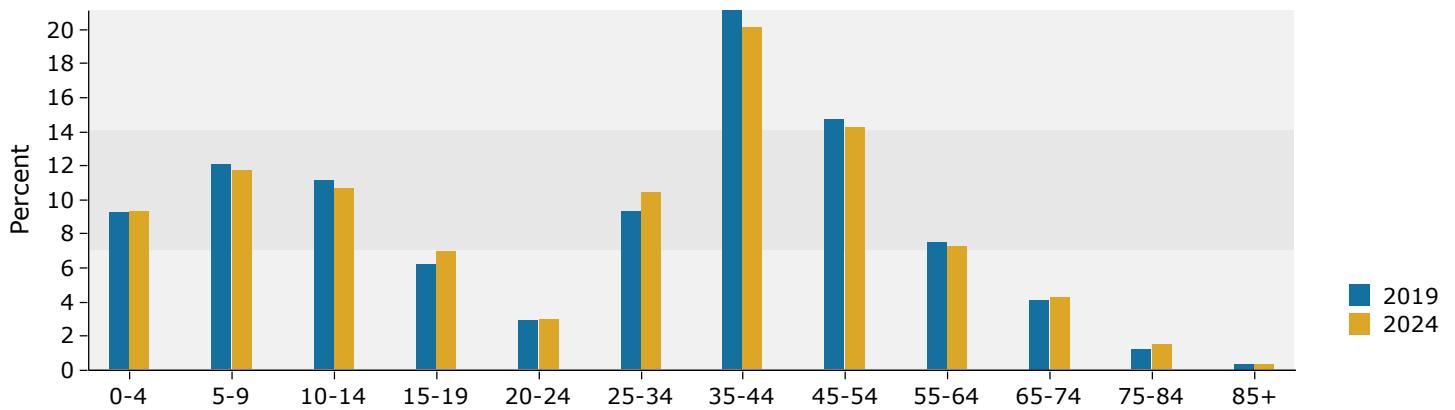

2019 Household Income

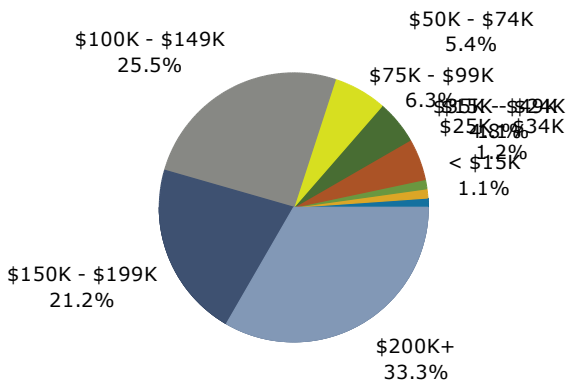


2019 Population by Race

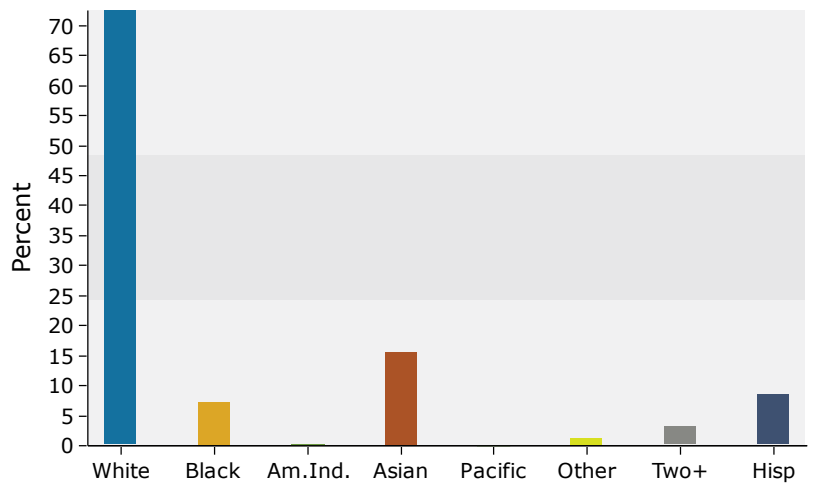


Source: U.S. Census Bureau, Census 2010 Summary File 1. Esri forecasts for 2019 and 2024.

2 miles


Trends 2019-2024

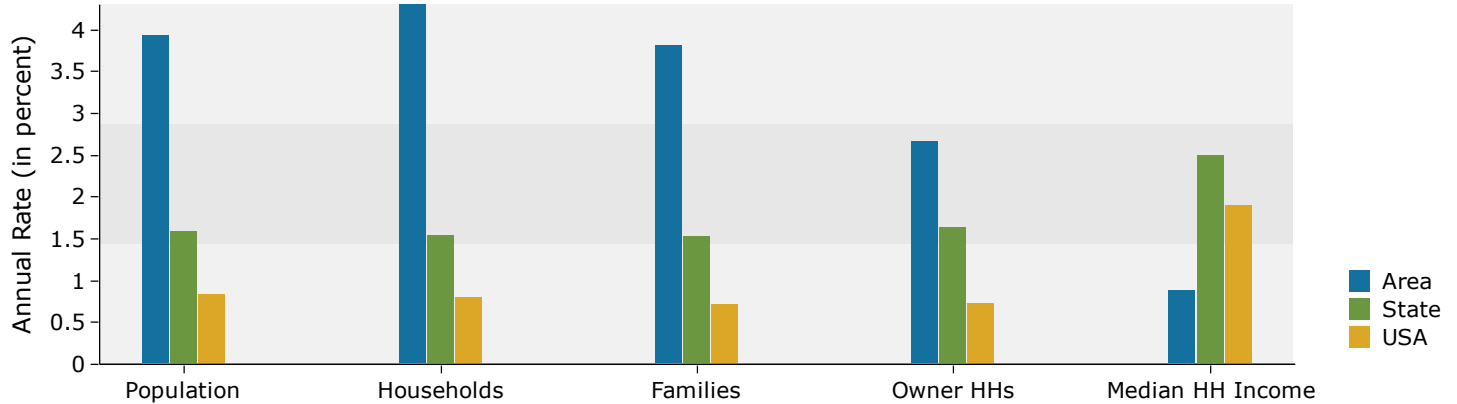


Population by Age

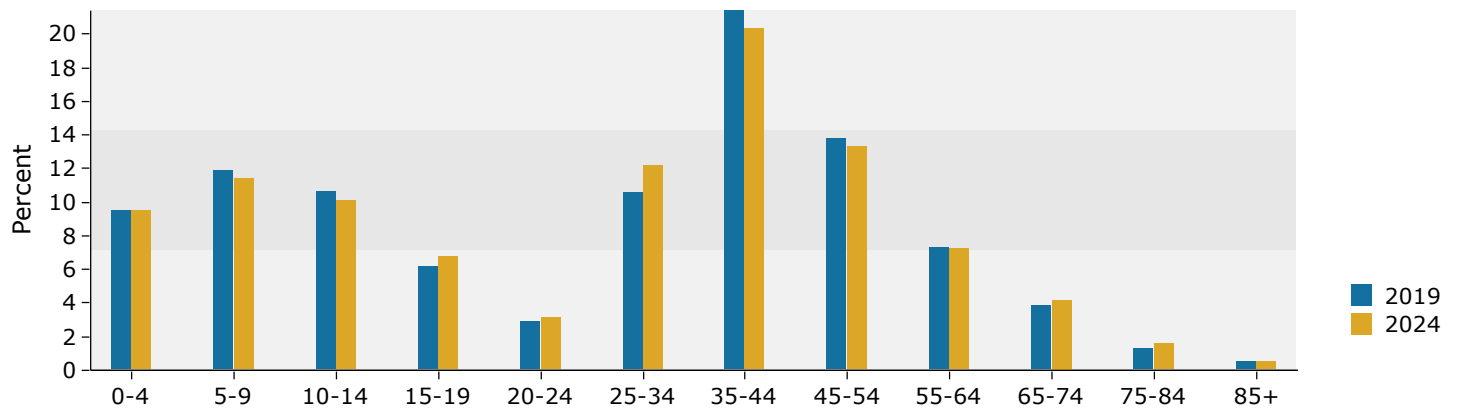

2019 Household Income

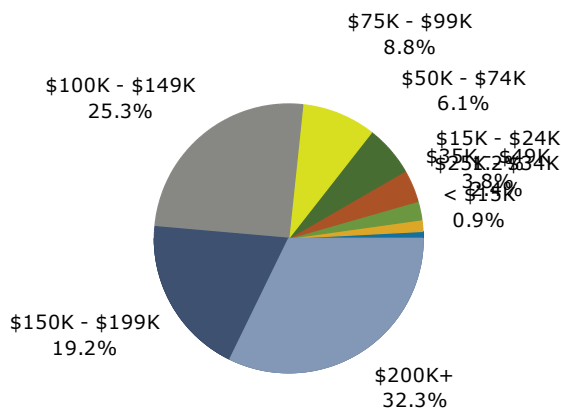


2019 Population by Race

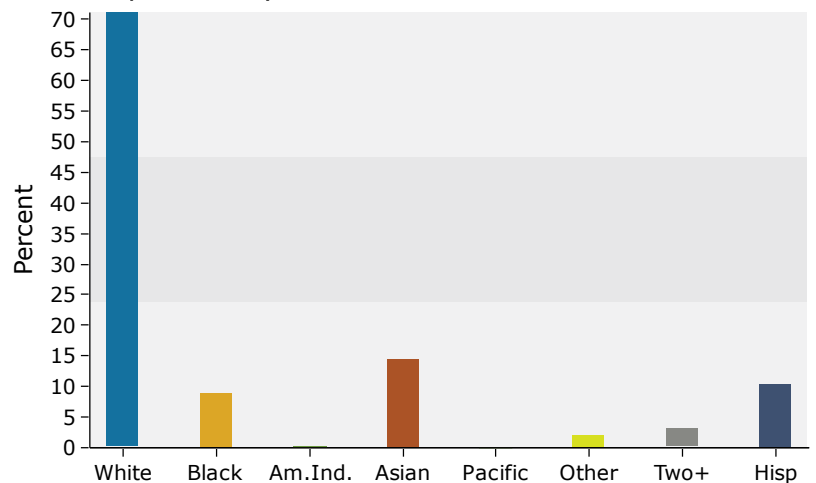


Source: U.S. Census Bureau, Census 2010 Summary File 1. Esri forecasts for 2019 and 2024.

3 miles


Trends 2019-2024

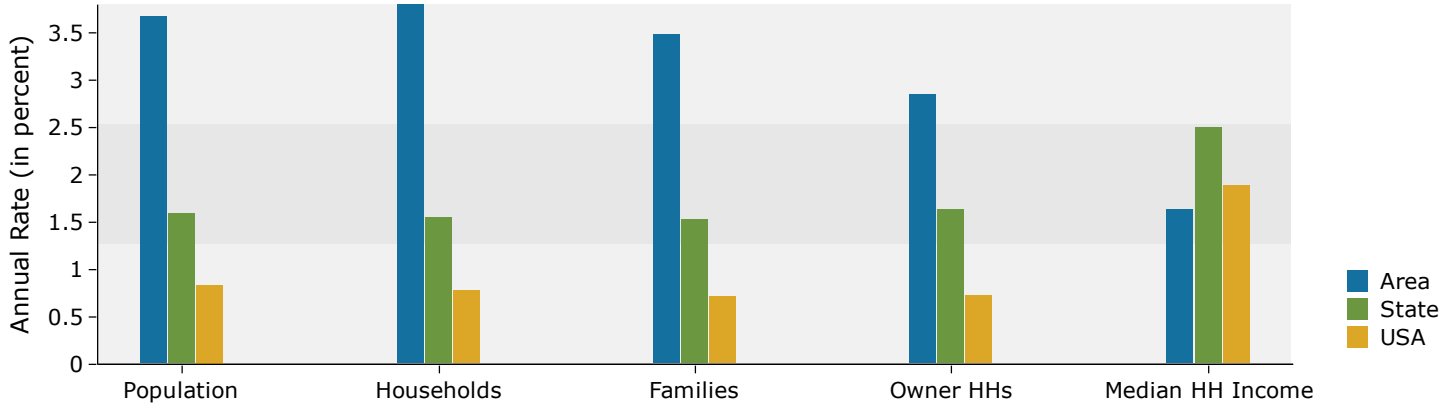


Population by Age

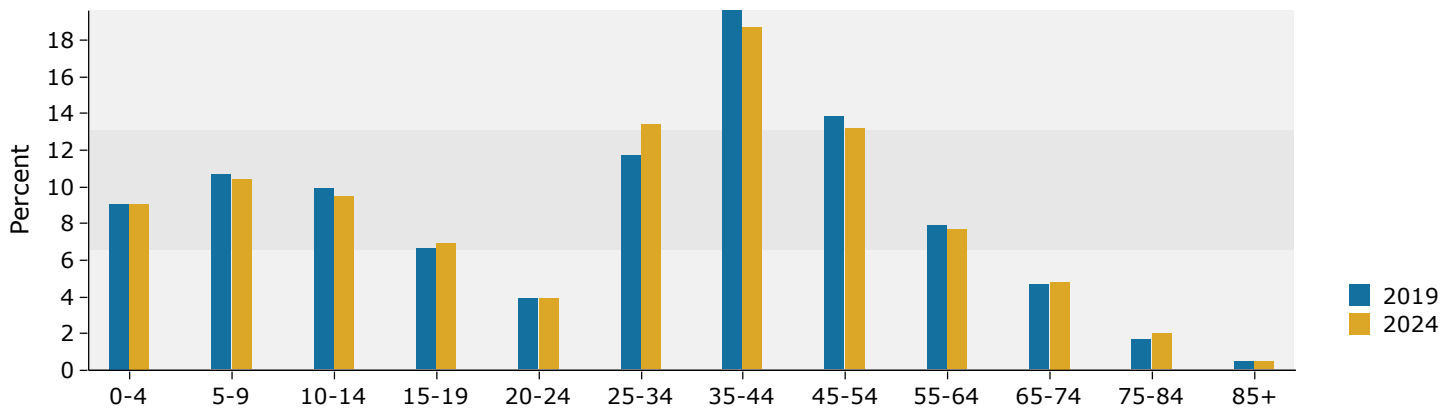

2019 Household Income

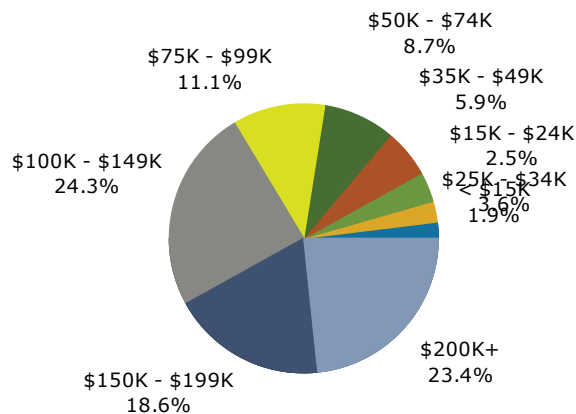

2019 Population by Race

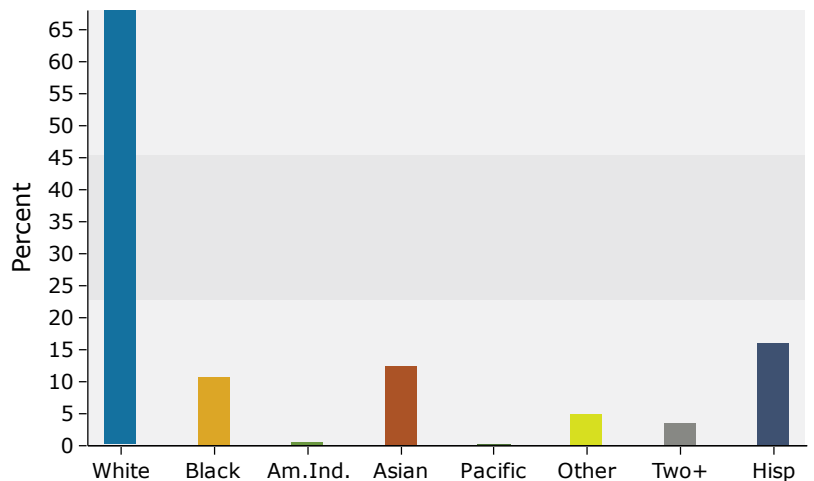

Source: U.S. Census Bureau, Census 2010 Summary File 1. Esri forecasts for 2019 and 2024.

NORTH TEXAS COMMERCIAL ASSOCIATION OF REALTORS®

Texas law requires all real estate licensees to give the following information about brokerage services to prospective buyers, tenants, sellers and landlords.

INFORMATION ABOUT BROKERAGE SERVICES

Before working with a real estate broker, you should know that the duties of a broker depend on whom the broker represents. If you are a prospective seller or landlord (owner) or a prospective buyer or tenant (buyer), you should know that the broker who lists the property for sale or lease is the owner's agent. A broker who acts as a subagent represents the owner in cooperation with the listing broker. A broker who acts as a buyer's agent represents the buyer. A broker may act as an intermediary between the parties if the parties consent in writing. A broker can assist you in locating a property, preparing a contract or lease, or obtaining financing without representing you. A broker is obligated by law to treat you honestly.

IF THE BROKER REPRESENTS THE OWNER:

The broker becomes the owner's agent by entering into an agreement with the owner, usually through a written listing agreement, or by agreeing to act as a subagent by accepting an offer of subagency from the listing broker. A subagent may work in a different real estate office. A listing broker or subagent can assist the buyer but does not represent the buyer and must place the interests of the owner first. The buyer should not tell the owner's agent anything the buyer would not want the owner to know because an owner's agent must disclose to the owner any material information known to the agent.

IF THE BROKER REPRESENTS THE BUYER:

The broker becomes the buyer's agent by entering into an agreement to represent the buyer, usually through a written buyer representation agreement. A buyer's agent can assist the owner, but does not represent the owner and must place the interests of the buyer first. The owner should not tell a buyer's agent anything the owner would not want the buyer to know because a buyer's agent must disclose to the buyer any material information known to the agent.

IF THE BROKER ACTS AS AN INTERMEDIARY:

A broker may act as an intermediary between the parties if the broker complies with The Texas Real Estate License Act. The broker must obtain the written consent of each party to the

transaction to act as an intermediary. The written consent must state who will pay the broker and, in conspicuous bold or underlined print, set forth the broker's obligations as an intermediary. The broker is required to treat each party honestly and fairly and to comply with The Texas Real Estate License Act. A broker who acts as an intermediary in a transaction:

- (1) shall treat all parties honestly;
- (2) may not disclose that the owner will accept a price less than the asking price unless authorized in writing to do so by the owner;
- (3) may not disclose that the buyer will pay a price greater than the price submitted in a written offer unless authorized in writing to do so by the buyer; and
- (4) may not disclose any confidential information or any information that a party specifically instructs the broker in writing not to disclose unless authorized in writing to disclose the information or required to do so by The Texas Real Estate License Act or a court order or if the information materially relates to the condition of the property.

With the parties' consent, a broker acting as an intermediary between the parties may appoint a person who is licensed under The Texas Real Estate License Act and associated with the broker to communicate with and carry out instructions of one party, and another person who is licensed under that Act and associated with the broker to communicate with and carry out instructions of the other party.

If you choose to have a broker represent you, you should enter into a written agreement with the broker that clearly establishes the broker's obligations and your obligations. The agreement should state how and by whom the broker will be paid. You have the right to choose the type of representation, if any, you wish to receive. Your payment of a fee to a broker does not necessarily establish that the broker represents you. If you have any questions regarding the duties and responsibilities of the broker, you should resolve those questions before proceeding.

This is not a contract.

The real estate licensee asks that you acknowledge receipt of this information about brokerage services for the licensee's records.

Real Estate Broker Company	Date	Buyer, Seller, Tenant or Landlord	Date
Vaughn Miller	Jan 2017		
Real Estate Licensee	Date	Buyer, Seller, Tenant or Landlord	Date

Texas Real Estate Brokers and Salesmen are licensed and regulated by the Texas Real Estate Commission (TREC). If you have a question or a complaint regarding a real estate licensee, you should contact the TREC at P.O. Box 12188, Austin, Texas 78711-2188 or call 512 465 3960.