


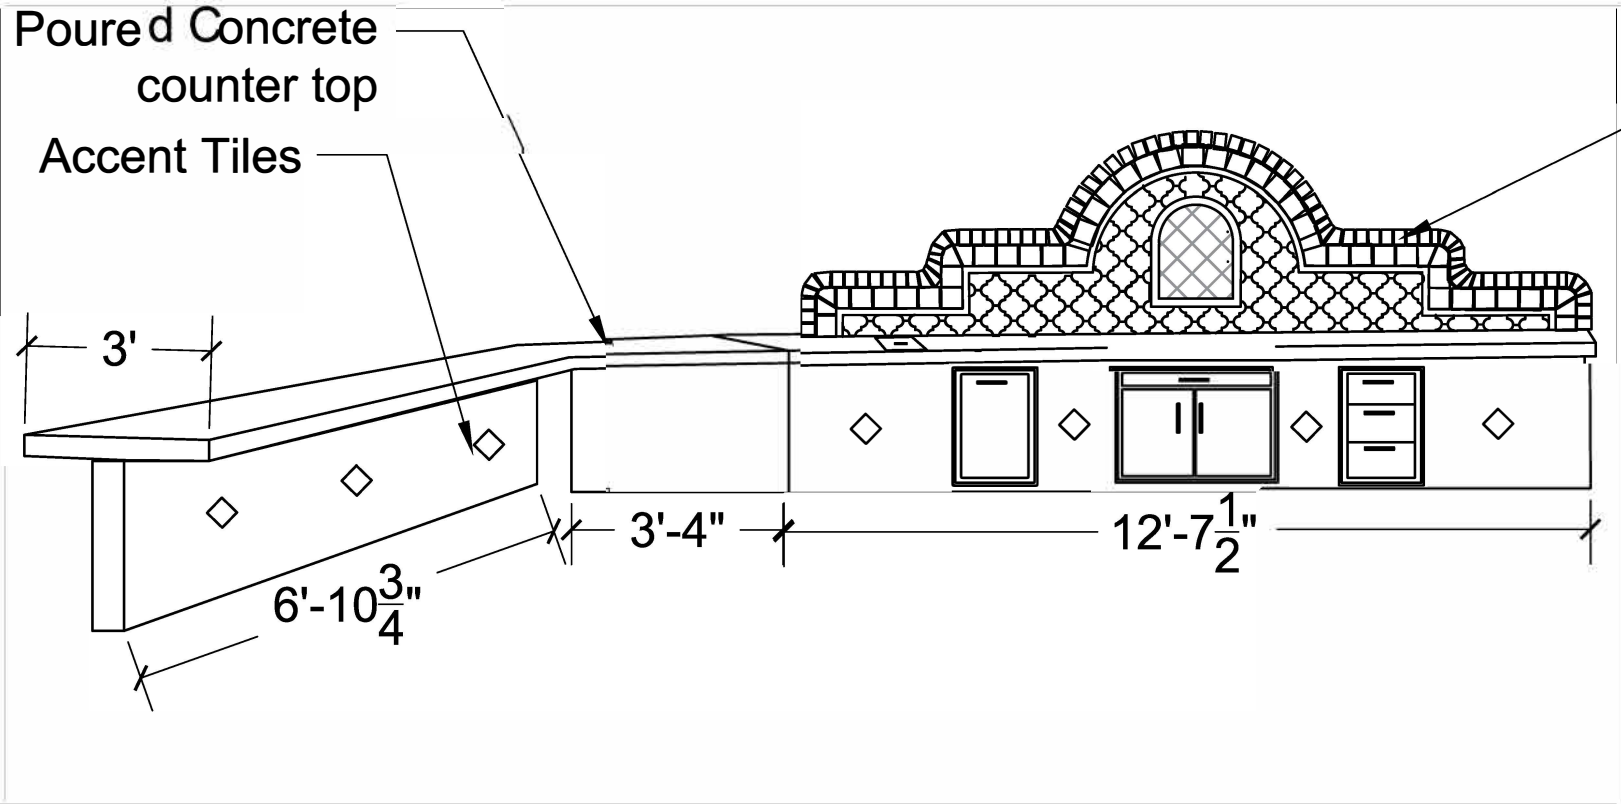


Brick Cap

Concrete Color:
Rocky Crags

JOB NAME:
SITE ADDRESS:
N CORDES CT.
ELOY AZ 85131
UNIT: 24 LOT: 27
PARCEL:
SCALE: NTS

FULL VIEW

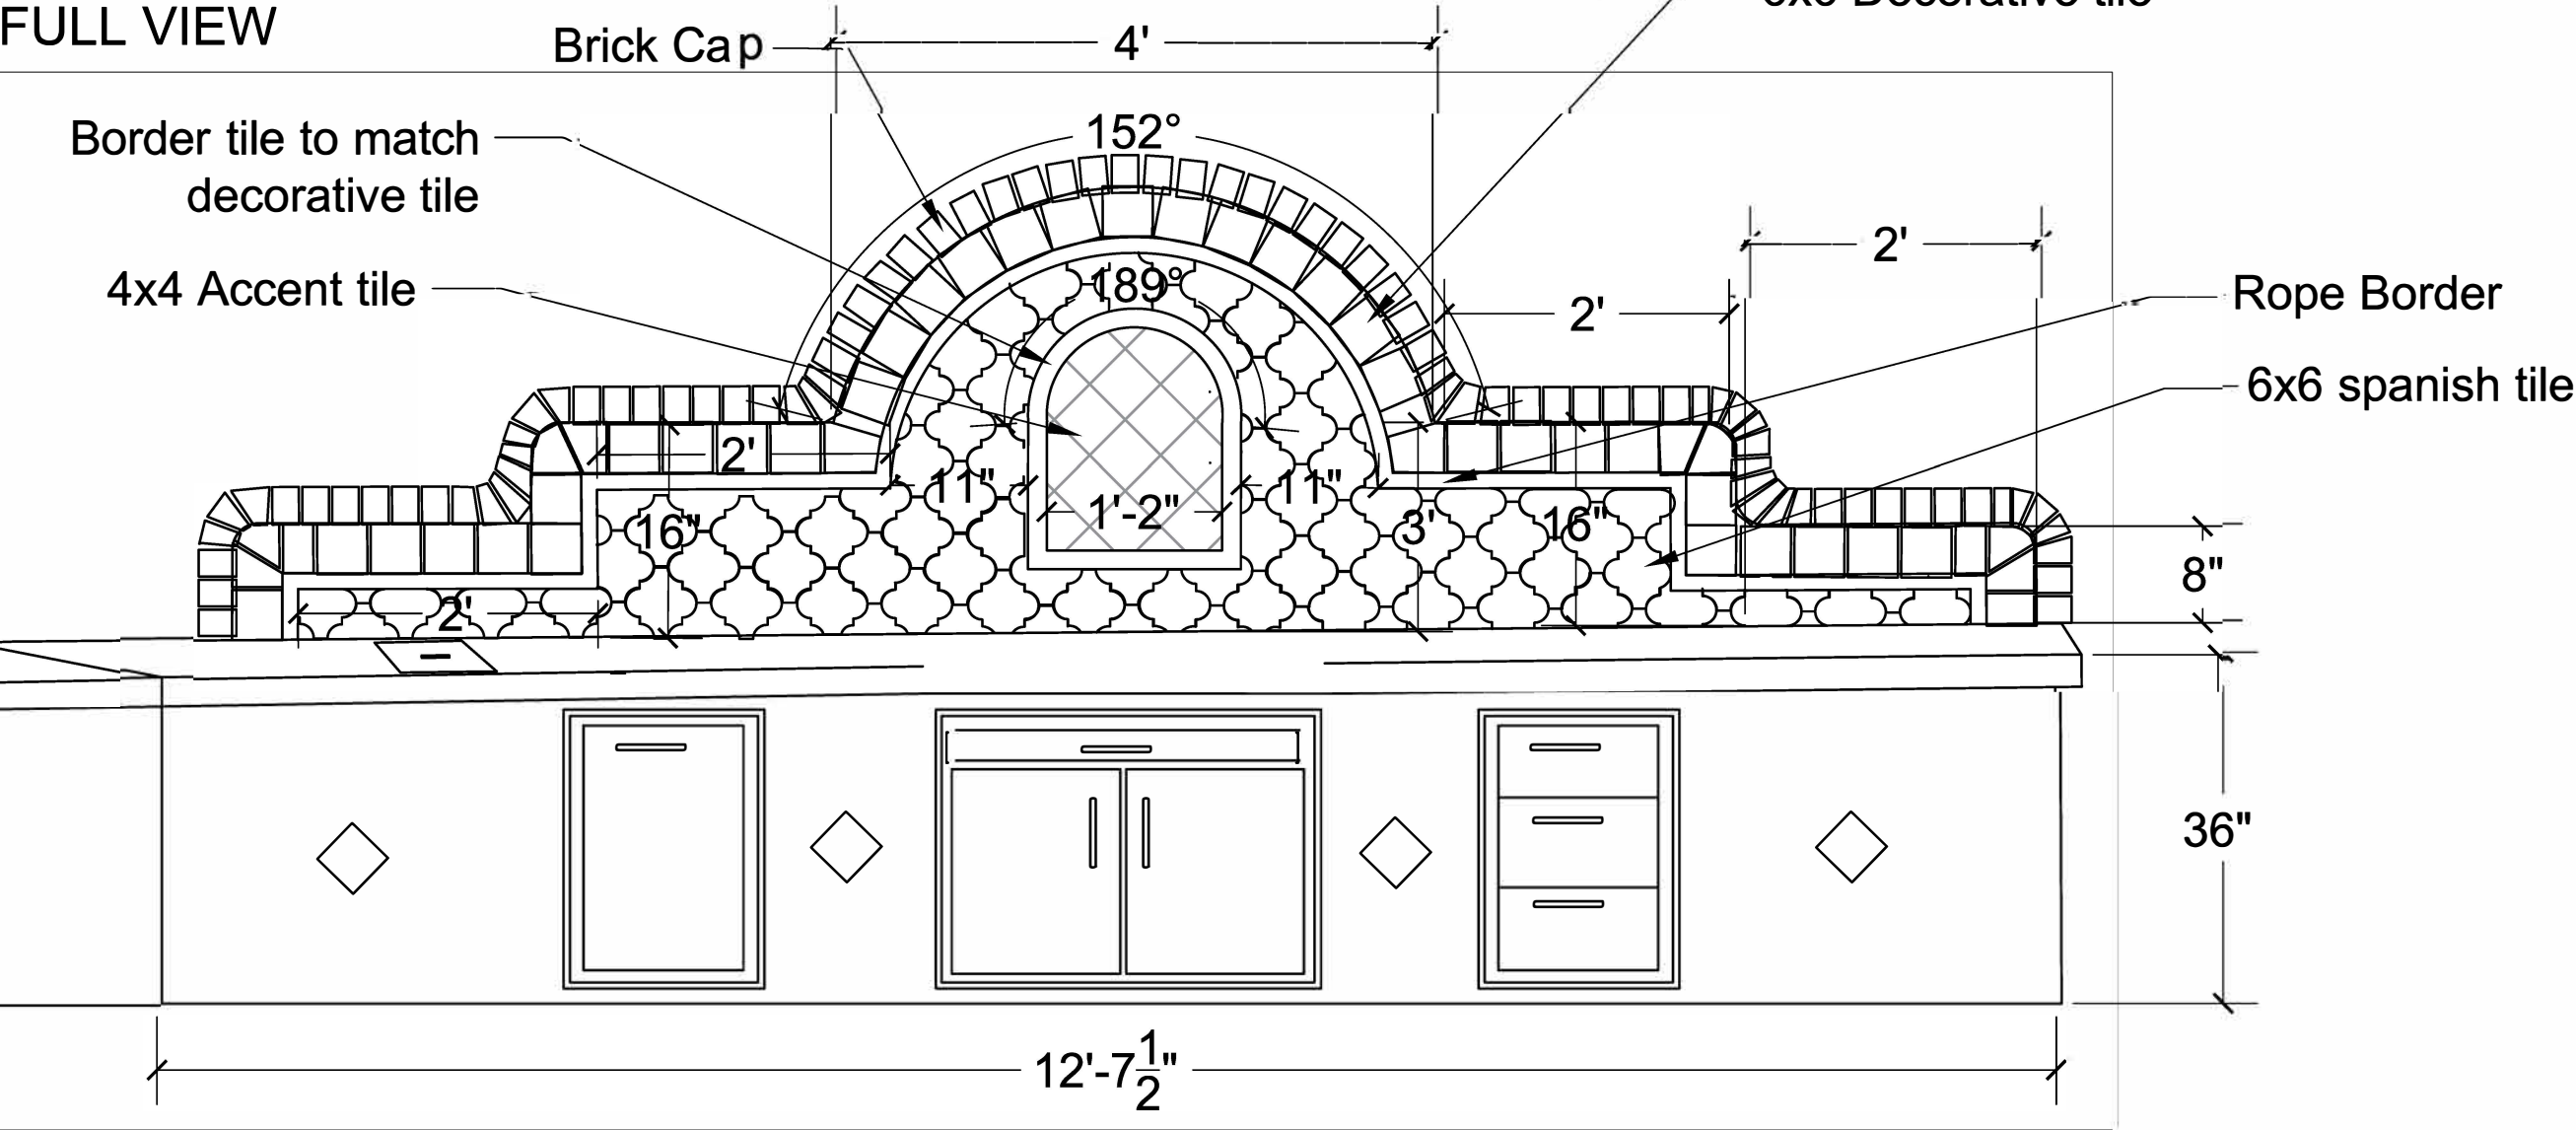

BACKSPLASH TILE

REVISIONS

DESIGNED BY: AUDREY RODRIGUEZ
DATE: 06/27/18
SHEET CONTENTS
Outdoor Kitchen
AGE LANDSCAPE #277250
PO BOX 10981
CASA GRANDE, AZ 85130