


# Champion Dream Works DW4603F

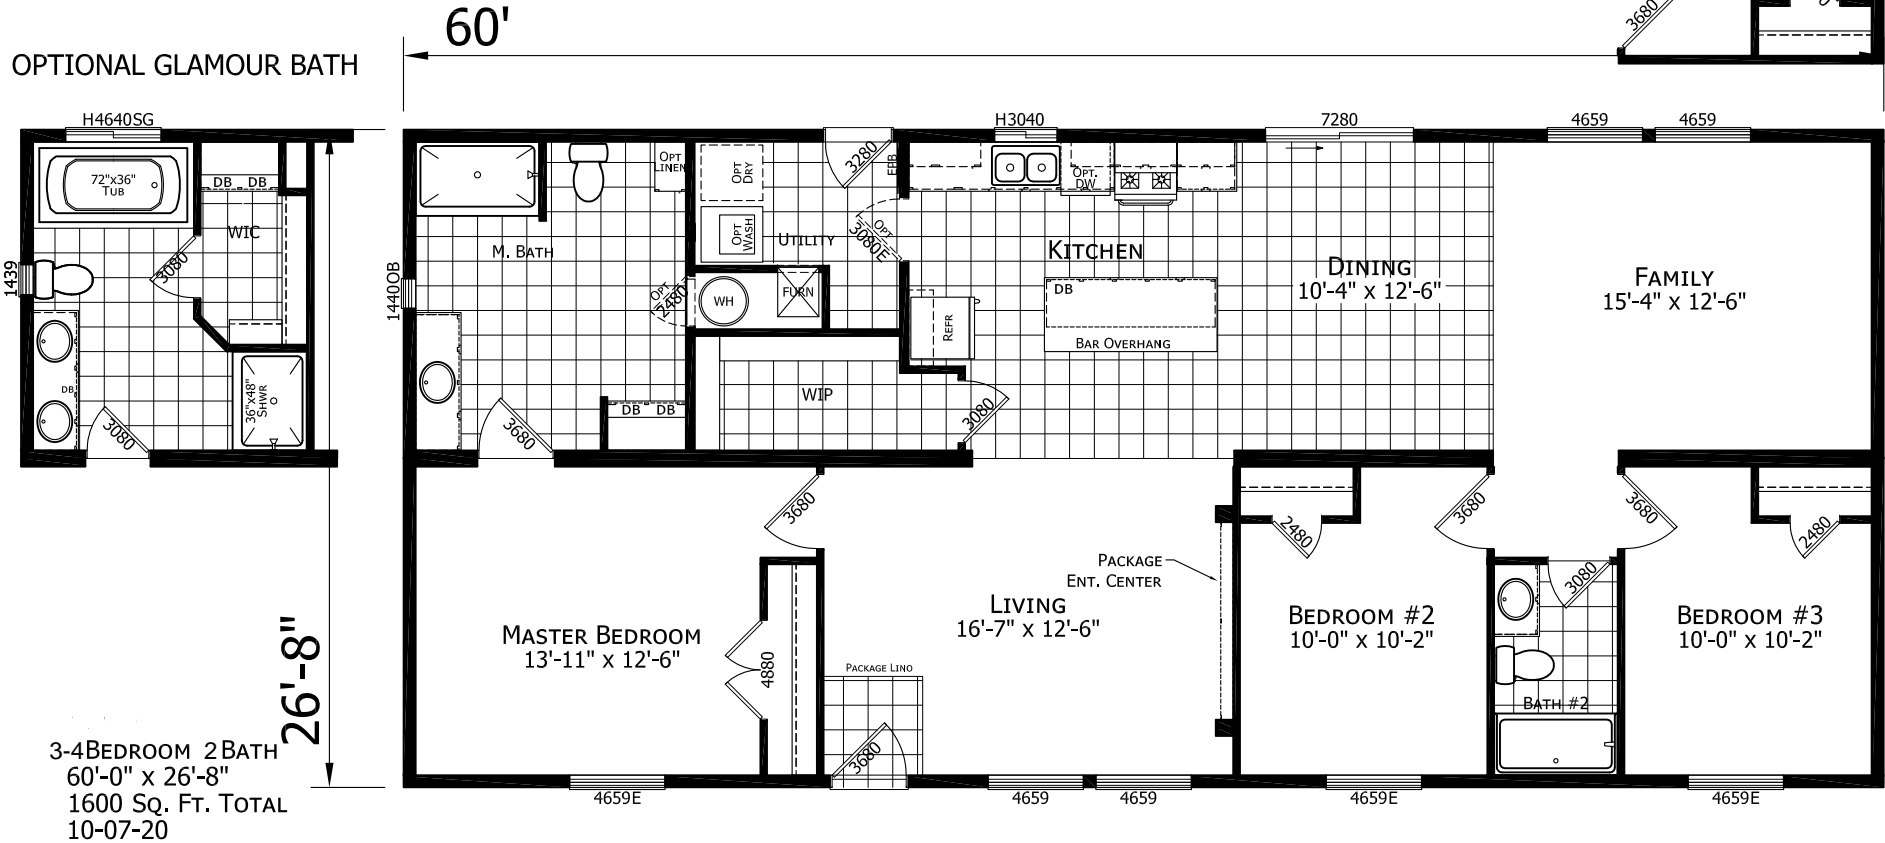

**CHAMPION**  
**HOME BUILDERS**  
755 W. BIG BEAVER ROAD, SUITE 1000 TROY, MI 48064  
PHONE: 248-614-8200

MODIFICATIONS

PROJECT: DW4603F  
60'-0" x 26'-8"  
3 BD 2 BT

DRAWN BY: STAFF  
DATE: 02-02-21  
SCALE: 3/16" = 1'-0"

TITLE: LITERATURE PLAN

FILENAME: DW4603F PRELIM2

SHEET: L-101

PROPRIETARY AND CONFIDENTIAL  
THESE DRAWINGS AND SPECIFICATIONS ARE ORIGINAL  
PROPRIETARY AND CONFIDENTIAL MATERIALS OF CHAMPION.  
COPYRIGHT © 1976-2021 BY CHAMPION